



|           |                 |      |
|-----------|-----------------|------|
| PLAN      | SURVEYED        | DATE |
| NOTE BOOK | ALIGNED CHECKED |      |
| NO.       | FILE NAME       |      |

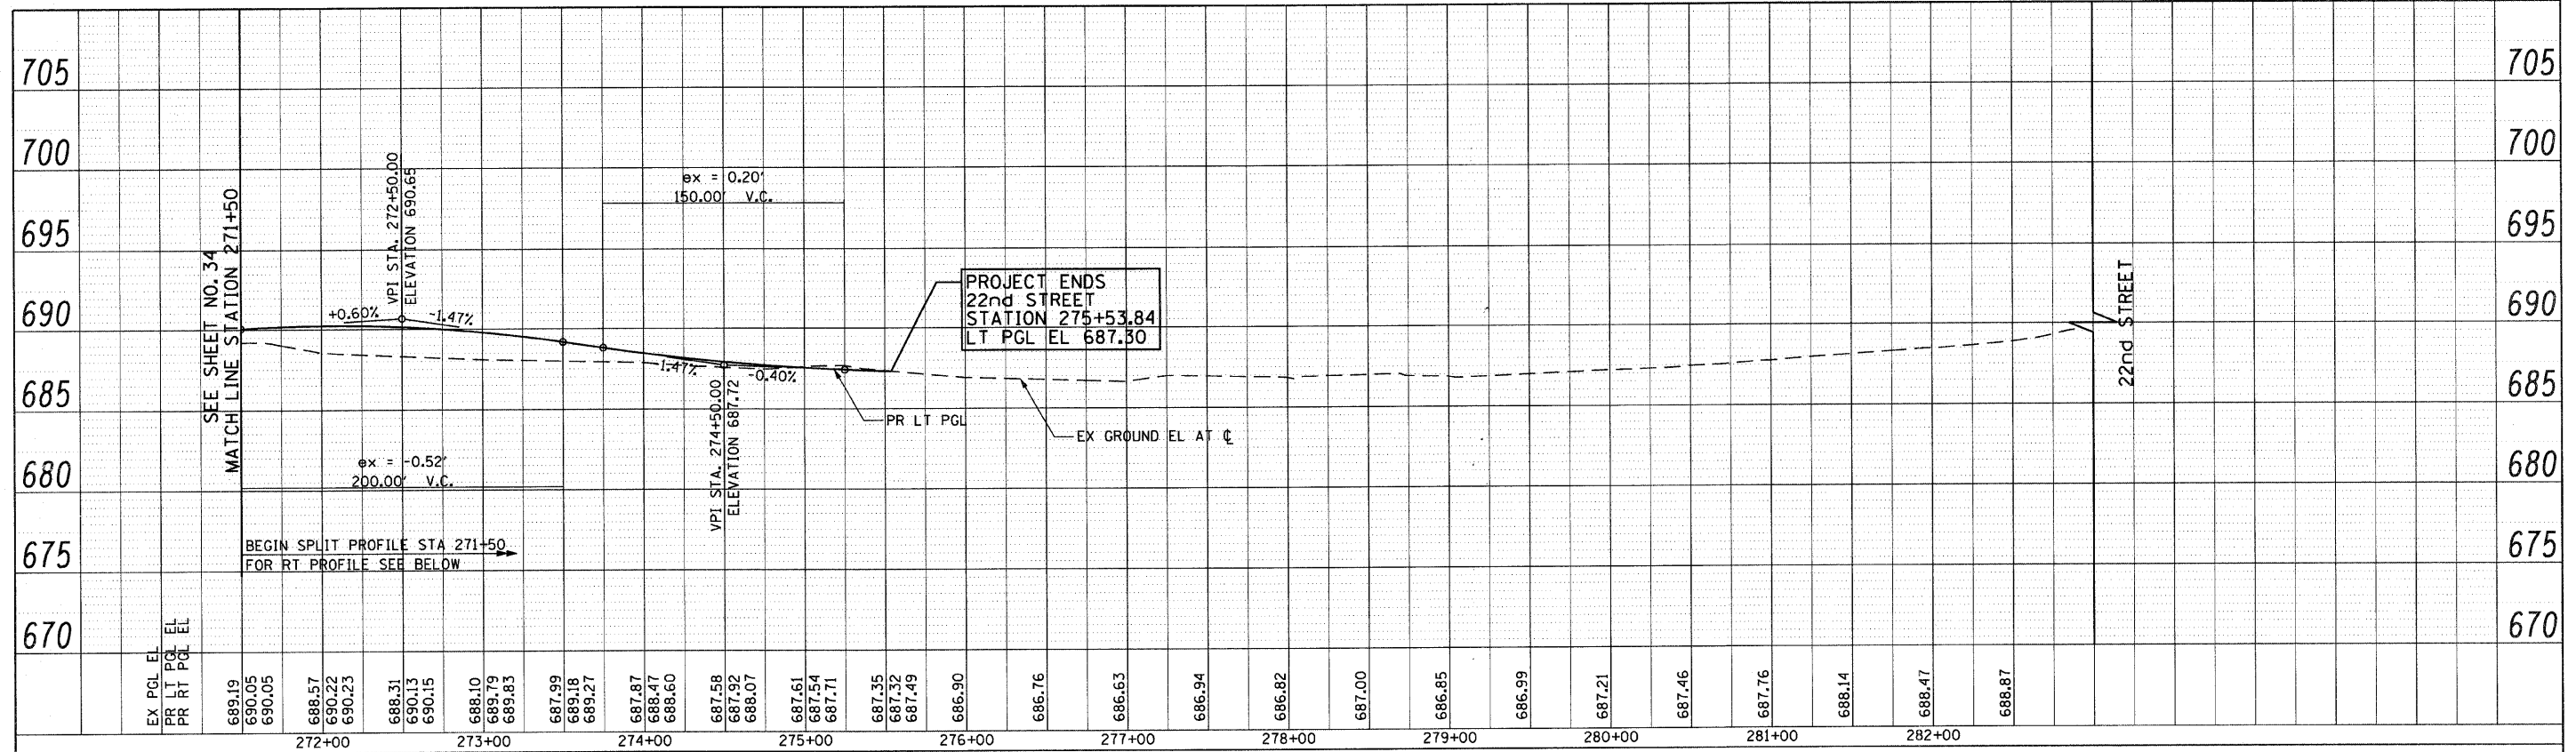

|           |                          |      |
|-----------|--------------------------|------|
| PROFILE   | SURVEYED                 | DATE |
| NOTE BOOK | ALIGNED CHECKED          |      |
| NO.       | STRUCTURE NOTATIONS CHRD |      |

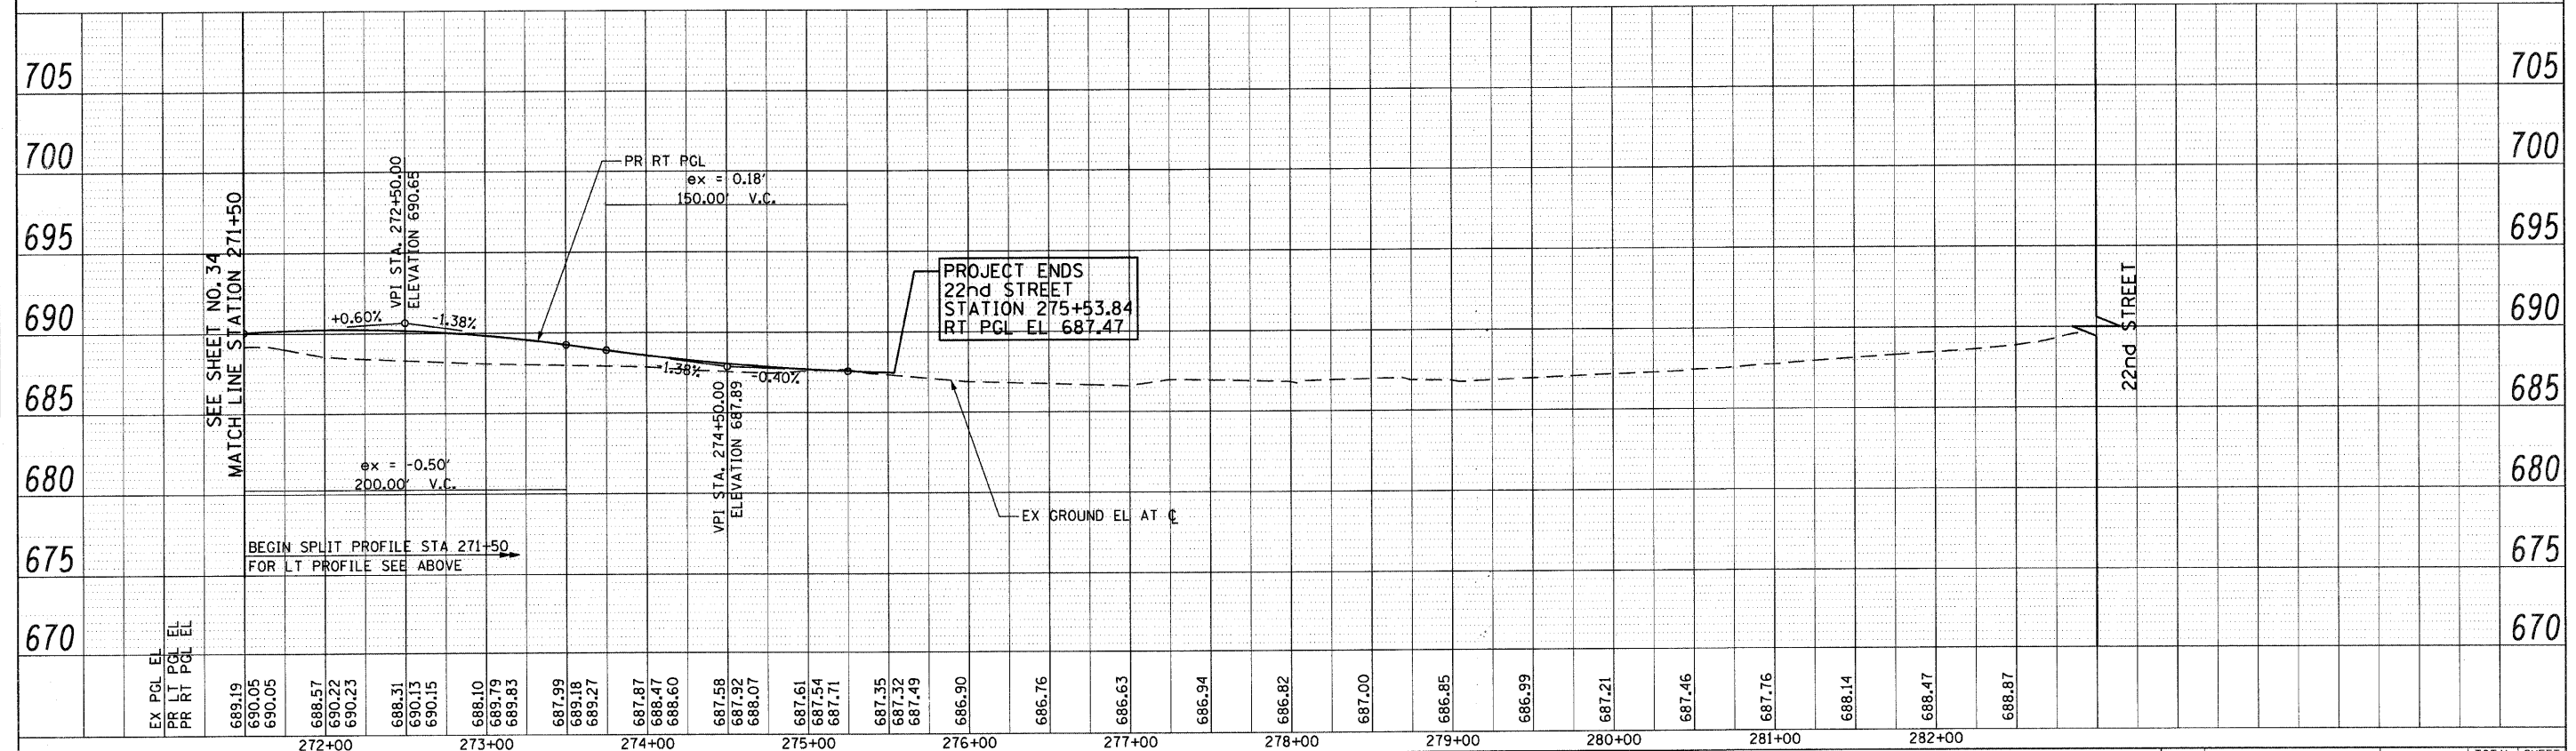

|                             |                       |                   |           |
|-----------------------------|-----------------------|-------------------|-----------|
| FILE NAME =                 | USER NAME = BAW1stort | DESIGNED - JMG    | REVISED - |
| PROFILE = 4.dgn             |                       | DRAWN - JMG       | REVISED - |
| PLOT SCALE = 52.0000' / IN. |                       | CHECKED - JRH     | REVISED - |
| PLOT DATE = 8/5/2009        |                       | DATE - 07/24/2009 | REVISED - |

**STATE OF ILLINOIS  
DEPARTMENT OF TRANSPORTATION**

**22nd STREET ROADWAY PROFILE**

SCALE: HORIZ: 1"=50' VERT: 1"=5' SHEET NO. 35 OF 362 SHEETS STA. 271+50 TO STA. 283+00

|                    |         |        |                                                 |           |
|--------------------|---------|--------|-------------------------------------------------|-----------|
| F.A.U. RTE.        | SECTION | COUNTY | TOTAL SHEETS                                    | SHEET NO. |
| 1453               | 55WRS   | DuPAGE | 362                                             | 35        |
| CONTRACT NO. 60D12 |         |        | FED. ROAD DIST. NO. 7 ILLINOIS FED. AID PROJECT |           |