



PLAN	SURVEYED	BY	DATE
NOTE BOOK	ALIGNED		
NO.	RT. OF WAY CHECKED		
	PAID FILE NAME		

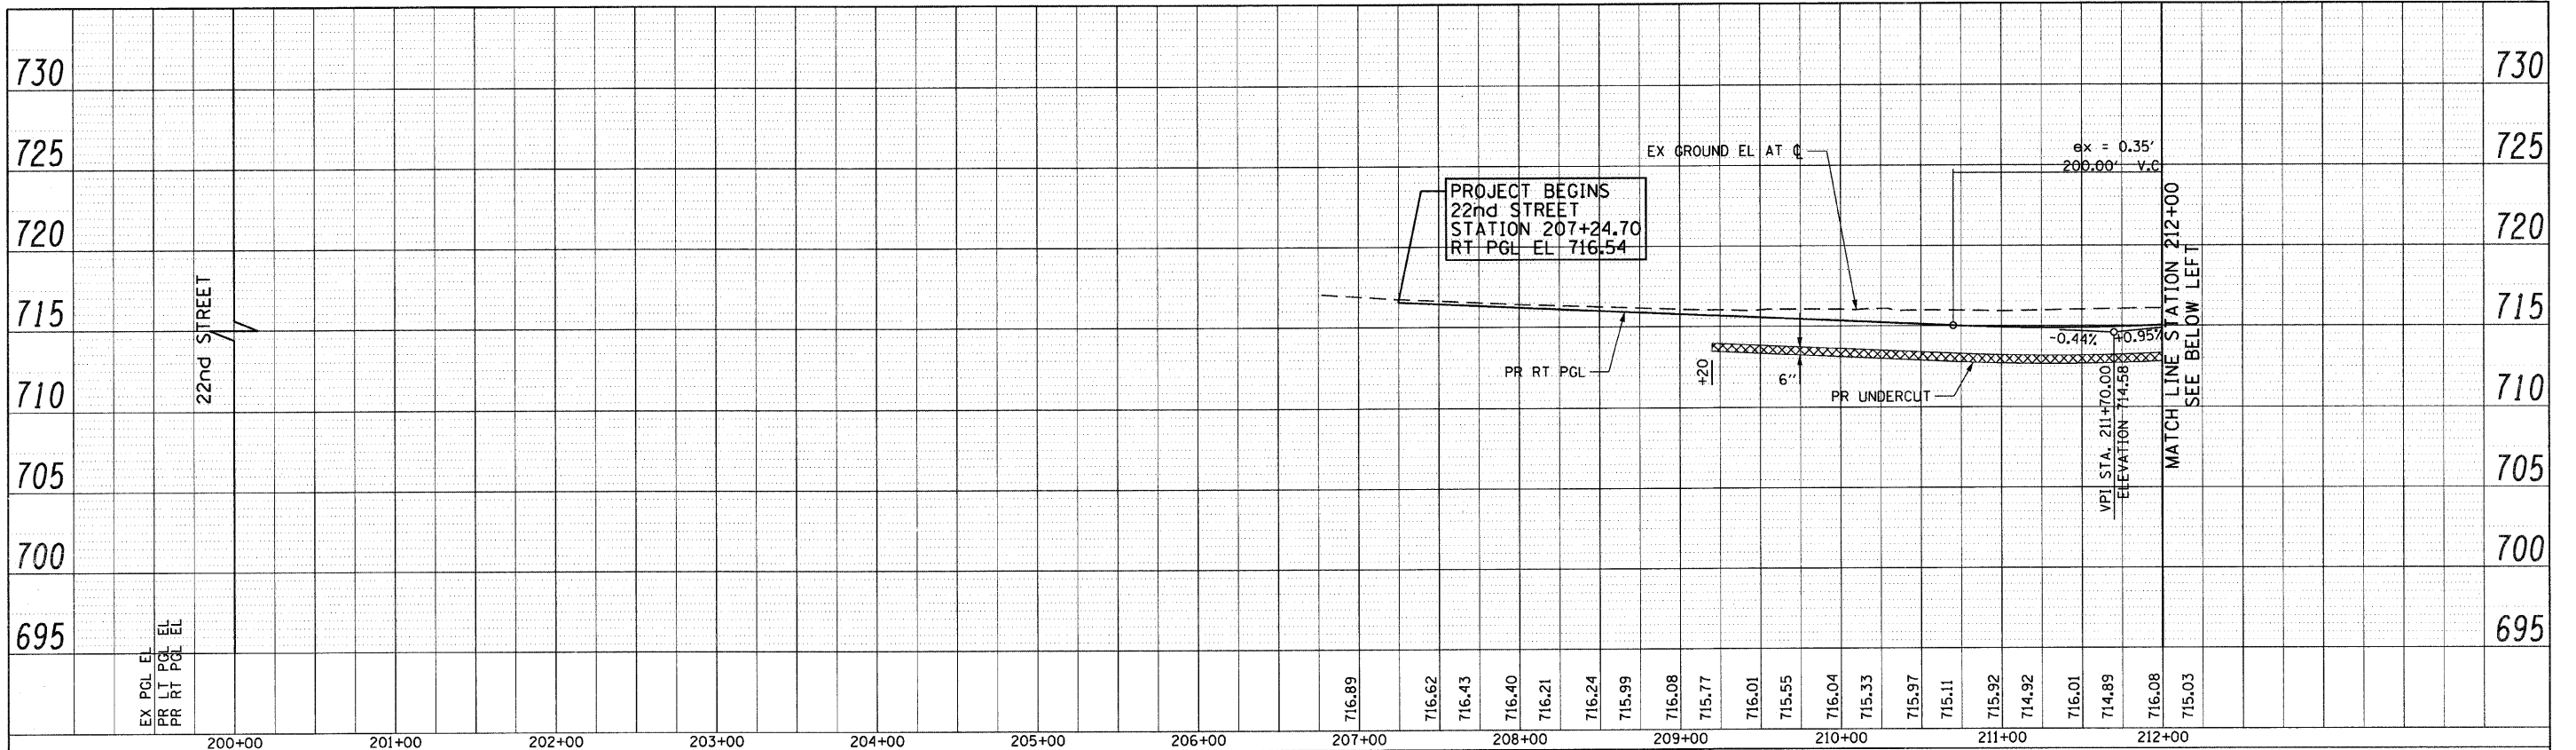

PROFILE	SURVEYED	BY	DATE
NOTE BOOK	ALIGNED		
NO.	RT. OF WAY CHECKED		
	STRUCTURE NOTATIONS CIP/D		

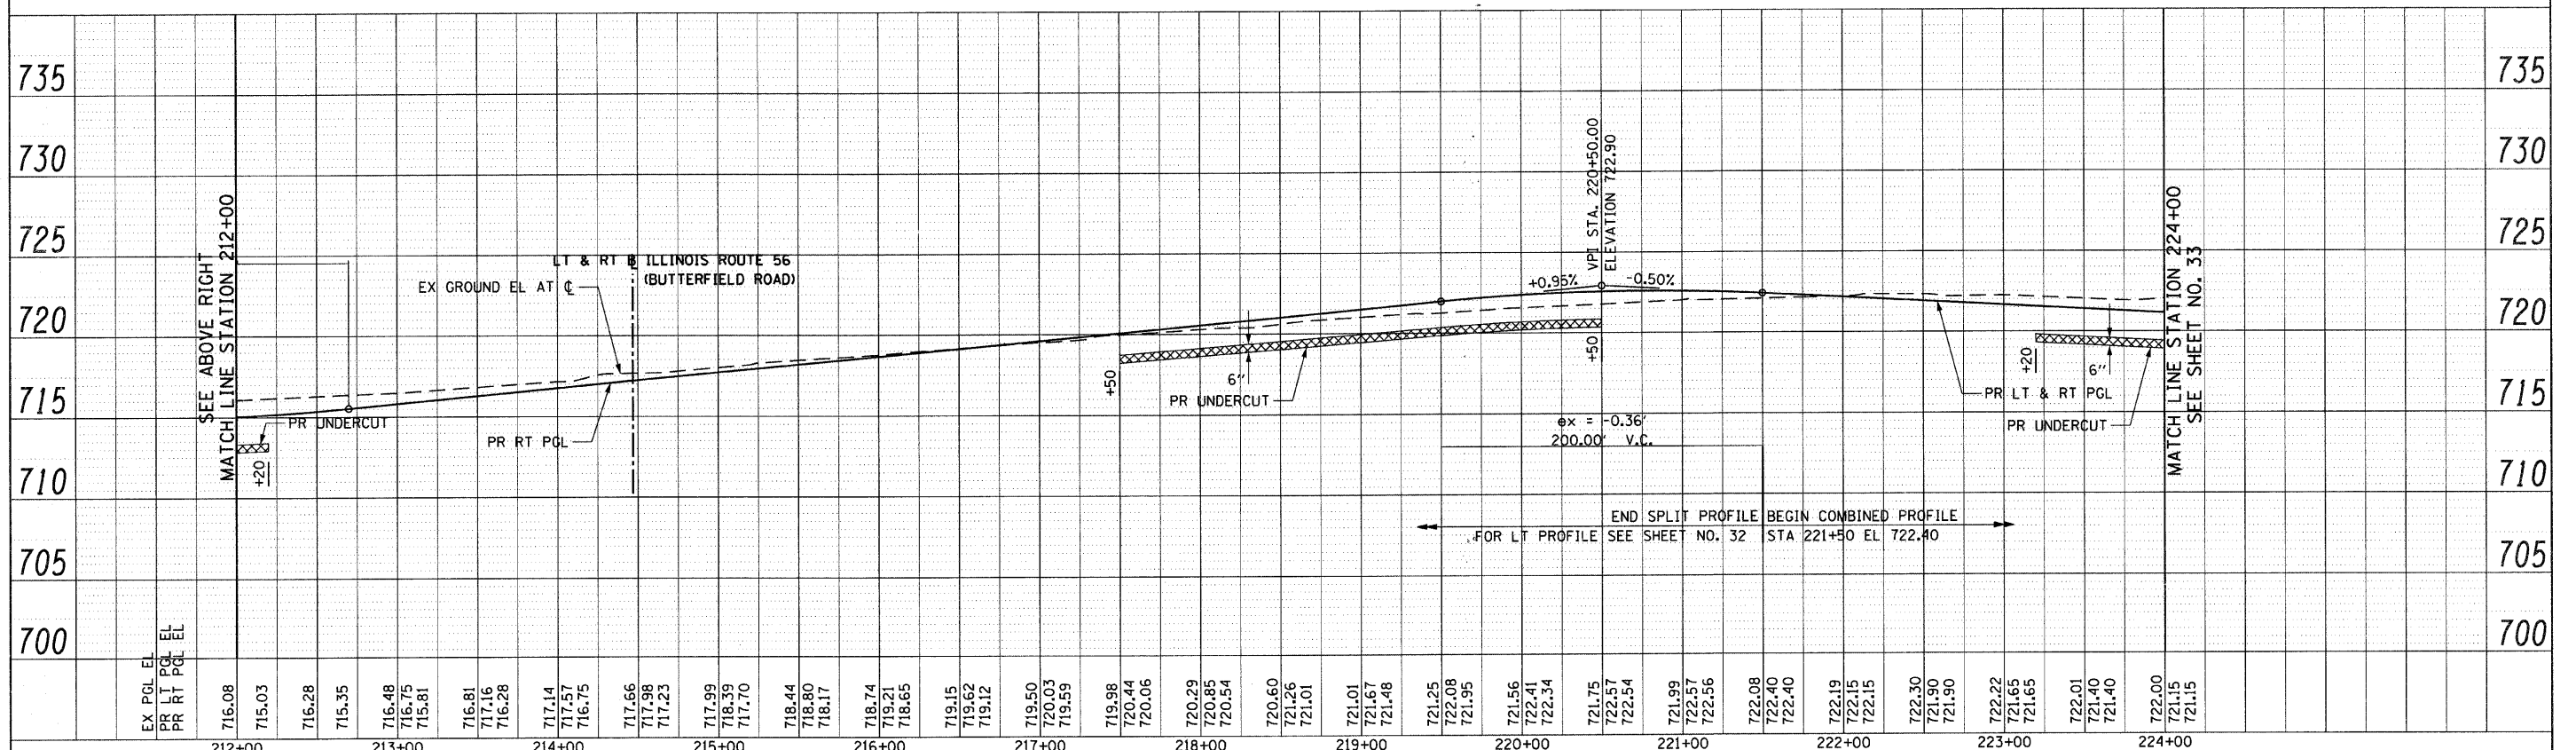

FILE NAME = g:\ch27\0861\road\sheet\0160012-SHT-ROAD	USER NAME = BAWitort	DESIGNED - JMG	REVISED -	STATE OF ILLINOIS DEPARTMENT OF TRANSPORTATION 22nd STREET ROADWAY PROFILE (RIGHT)	SCALE: HORIZ. 1"=50' VERT. 1"=5' SHEET NO. 36 OF 362 SHEETS STA. 200+00 TO STA. 224+00	SECTION 1453 COUNTY 55WRS DuPAGE CONTRACT NO. 60D12	TOTAL SHEETS 362 SHEET NO. 36 FED. ROAD DIST. NO. 7 ILLINOIS FED. AID PROJECT
PROFILE-5.dgn	PLT SCALE = 50.0000 / IN.	DRAWN - JMG	REVISED -				
PLT DATE = 8/5/2009		CHECKED - JRH	REVISED -				
		DATE - 07/24/2009	REVISED -				