


PLAN SURVEYED _____ BY _____ DATE _____
 ALIGNED _____
 NOTE BOOK _____
 NO. _____
 PART OF WAY CHECKED _____
 PAID FILE NAME _____

PROFILE SURVEYED _____ BY _____ DATE _____
 CHECKED _____
 NOTE BOOK _____
 NO. _____
 STRUCTURE NOTATIONS CHECKED _____

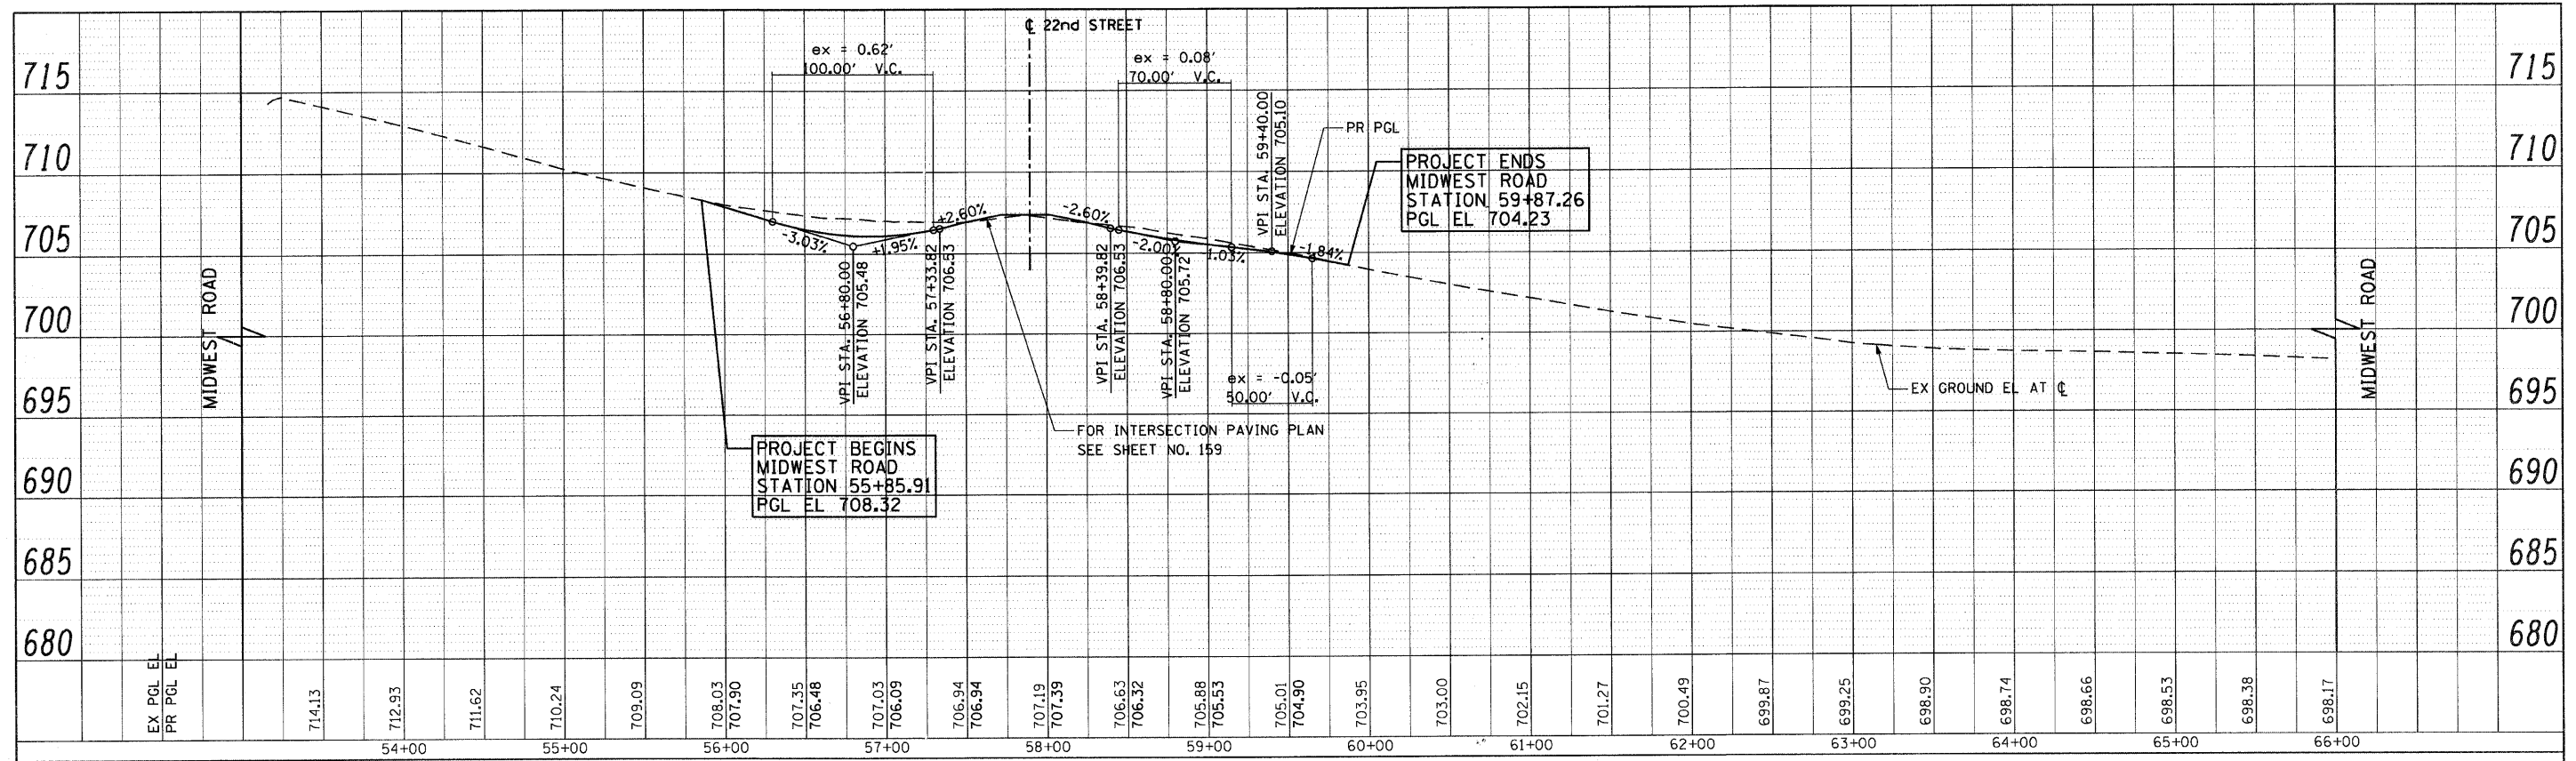

FILE NAME = g:\ch07\0051\road\sheet\160012-SHT-ROAD	USER NAME = DAN:tor	DESIGNED - JMG	REVISED -	STATE OF ILLINOIS DEPARTMENT OF TRANSPORTATION	MIDWEST ROAD ROADWAY PROFILE	F.A.U. RTE. 1453	SECTION 55WRS	COUNTY DuPAGE	TOTAL SHEETS 362	SHEET NO. 38	
PROFILE = 7.dgn	PLDT SCALE = 50.0000' / IN.	DRAWN - JMG	REVISED -			SCALE: HORIZ: 1"=50' VERT: 1"=5'		SHEET NO. 38 OF 362 SHEETS STA. 53+00 TO STA. 66+00		CONTRACT NO. 60D12	
PLDT DATE = 8/5/2009	DATE = 07/24/2009	CHECKED - JRH	REVISED -			FED. ROAD DIST. NO. 7 ILLINOIS FED. AID PROJECT					
		DATE = 07/24/2009	REVISED -								