
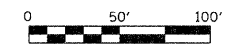


NOTE:  
STATIONS ARE GIVEN WITH RESPECT TO THE LEFT BASELINE

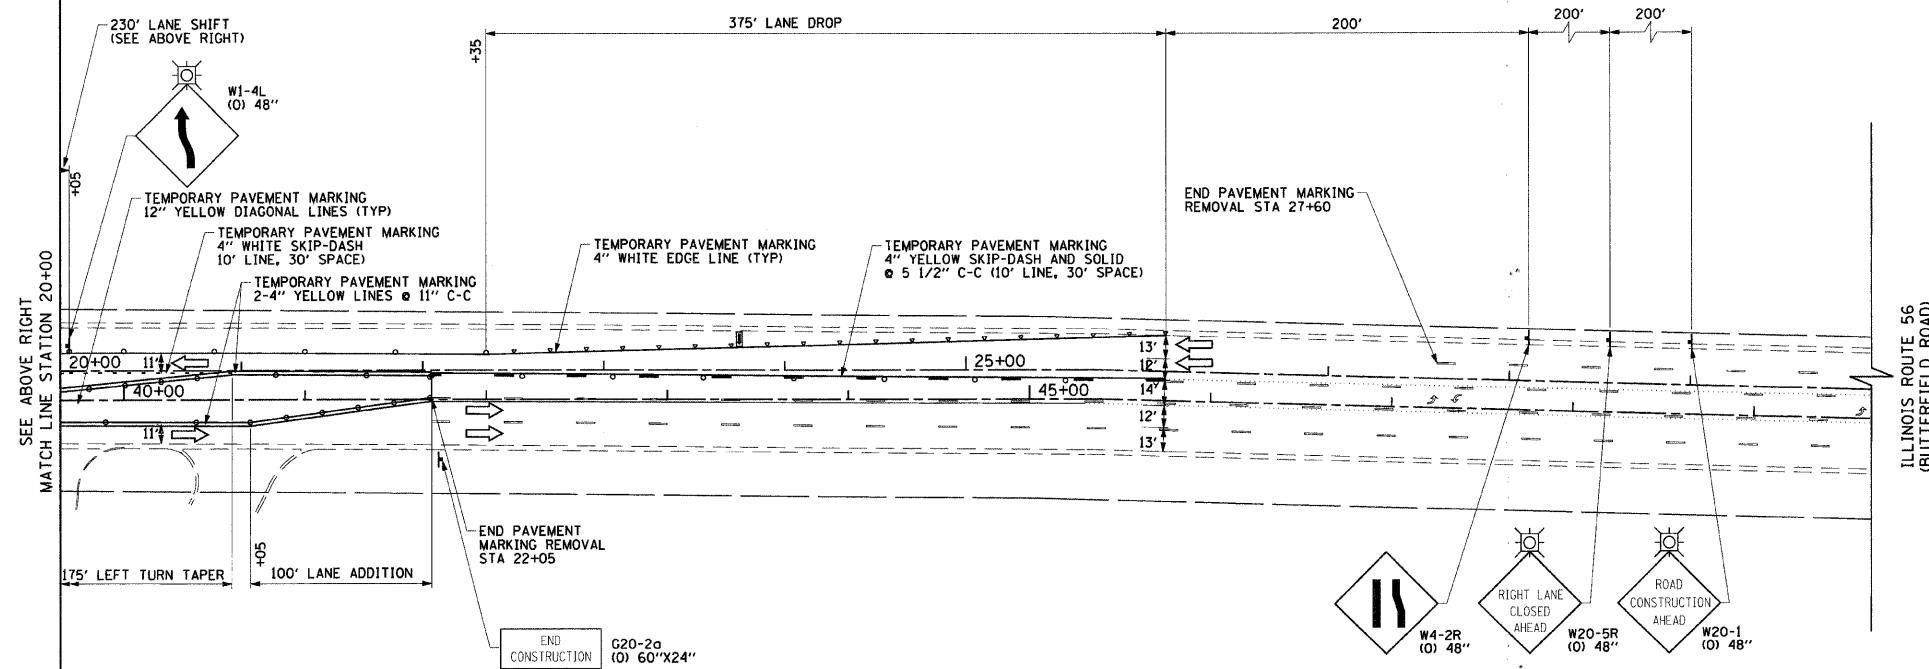

**LEGEND**

- CONSTRUCTION WORK ZONE
- TEMPORARY PAVEMENT TO BE CONSTRUCTED PRIOR TO STAGE 1
- TEMPORARY PAVEMENT TO BE CONSTRUCTED PRIOR TO STAGE 2
- ARROW BOARD
- SIGN TO BE PLACED ON PERMANENT OR PORTABLE SUPPORT
- MONODIRECTIONAL FLASHING LIGHT
- DRUMS OR TYPE II BARRICADE WITH STEADY BURN LIGHT @ 50' C-C (TYP), 25' C-C IN CURVES AND RADII, AND 20' C-C IN TAPERS
- TYPE III BARRICADE
- VERTICAL PANELS WITH STEADY BURN LIGHT @ 50' C-C (TYP), 25' C-C IN CURVES AND RADII, AND 20' C-C IN TAPERS
- DIRECTION INDICATOR BARRICADES WITH STEADY BURN LIGHTS @ 20' C-C
- DIRECTION OF TRAFFIC FLOW

**1** DRIVEWAY ENTRANCE 30" X 30" SEE TC-26

**2** DRIVEWAY ENTRANCE 30" X 30" SEE TC-26

**3** R3-2 24" X 24"

FILE NAME =	USER NAME = BAW:tar-t	DESIGNED - TKH	REVISED -
g:\ch07\0861\road\sheet\0160D12-SHT-1.dgn	CING-BUTTERFIELD-1-A.dgn	DRAWN - BAW	REVISED -
	PLOT SCALE = 50.0000' / IN.	CHECKED - JRH	REVISED -
	PLOT DATE = 8/5/2009	DATE - 07/24/2009	REVISED -

**STATE OF ILLINOIS  
DEPARTMENT OF TRANSPORTATION**

**SUGGESTED CONSTRUCTION PROCEDURES AND  
MAINTENANCE OF TRAFFIC - ILLINOIS ROUTE 56 (BUTTERFIELD ROAD)  
STAGE 1A**

SCALE: 1"=50'    SHEET NO. 68 OF 362 SHEETS    STA. 12+00 TO STA. 25+50

F.A.U. RTE.	SECTION	COUNTY	TOTAL SHEETS	SHEET NO.
1453	55WRS	DuPAGE	362	68
FED. ROAD DIST. NO. 7 ILLINOIS FED. AID PROJECT			CONTRACT NO. 60D12	