
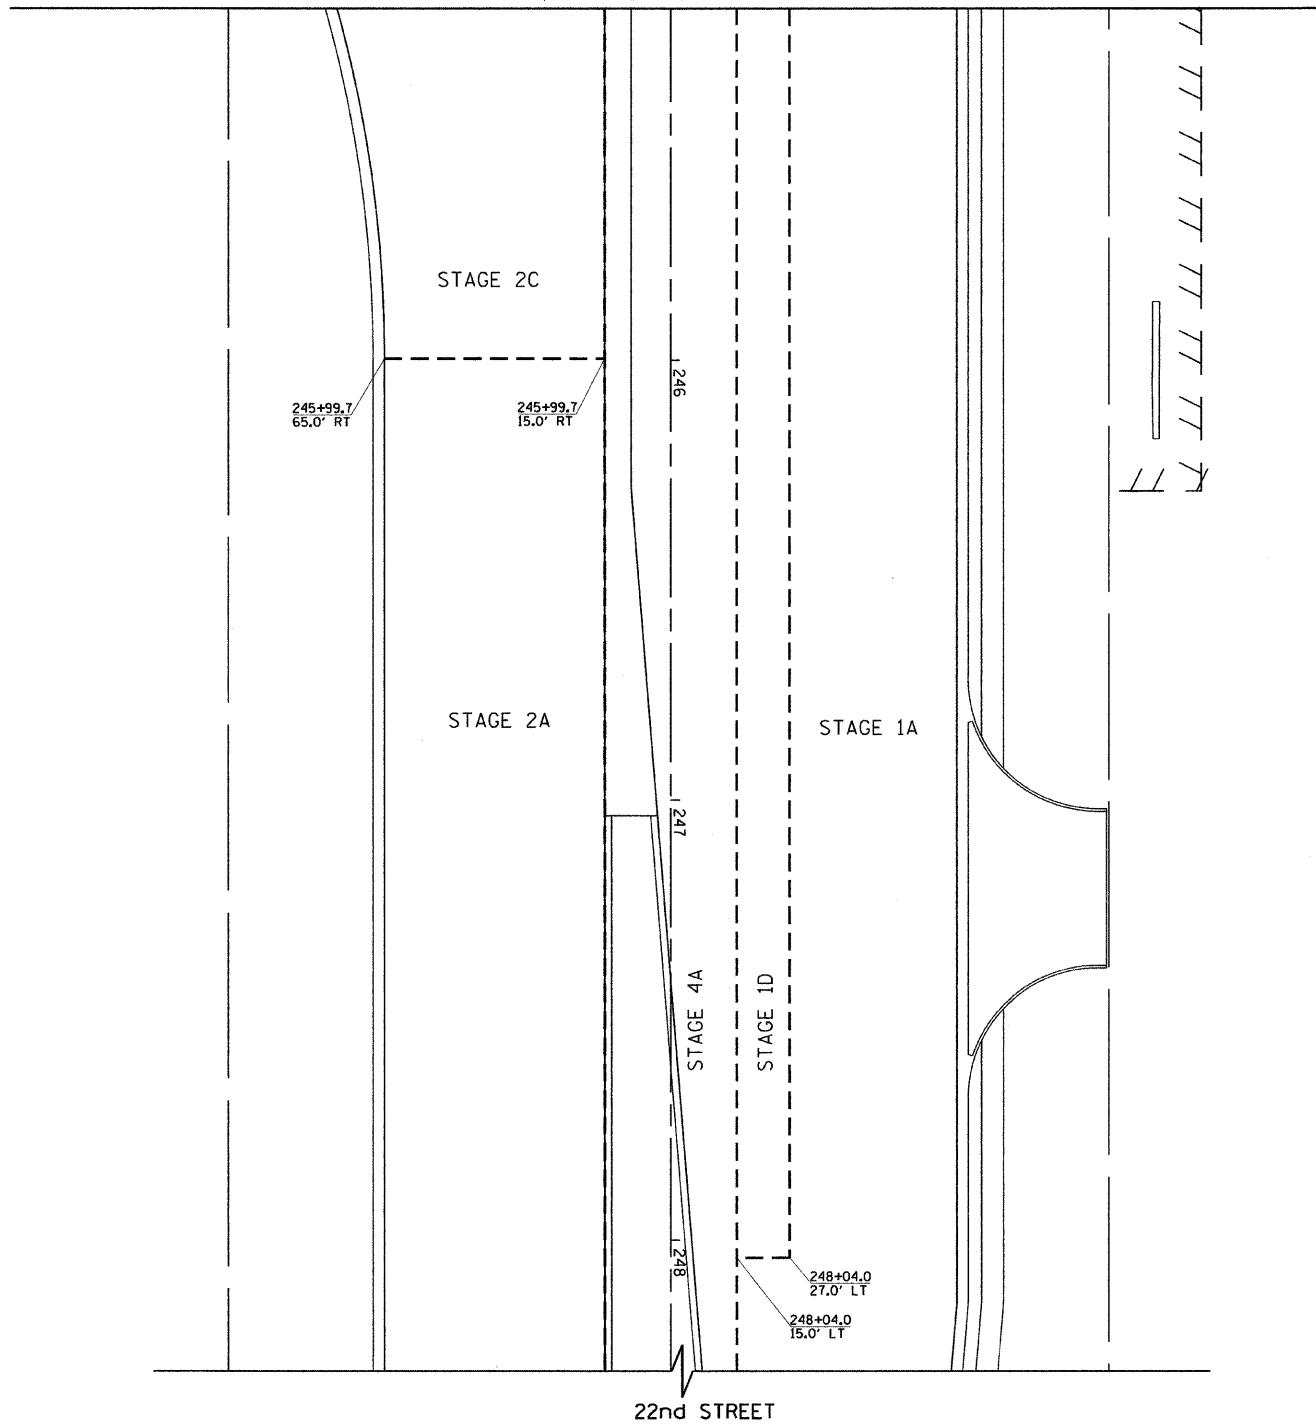


SEE SHEET NO. 77  
MATCH LINE STA 245+20

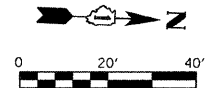

LEGEND  
----- PAVEMENT CONSTRUCTION STAGE BOUNDARIES

NOTE: A QUANTITY OF HOT-MIX ASPHALT SURFACE COURSE, MIX 'C', NSO HAS BEEN INCLUDED FOR INTERSECTION GRADING BETWEEN STAGES. SEE SCHEDULE OF QUANTITIES FOR DETAILS.

FILE NAME =	USER NAME = jmgolemba	DESIGNED - JLJ	REVISED -	<b>STATE OF ILLINOIS DEPARTMENT OF TRANSPORTATION</b>	<b>SUGGESTED CONSTRUCTION PROCEDURES AND MAINTENANCE OF TRAFFIC - CONSTRUCTION STAGING LIMITS 22nd STREET AT MIDWEST ROAD</b>	F.A. RTE.	SECTION	COUNTY	TOTAL SHEETS	SHEET NO.
gr:\veh07\0051\road\SHEETS\0160012-SHT-STAGING\INT3.dgn		DRAWN - BAW	REVISED -			1453	55WRS	DuPAGE	362	78
PLOT SCALE = 20.0000' / IN.		CHECKED - JRH	REVISED -			CONTRACT NO. 60D12				
PLOT DATE = 12/5/2009		DATE - 07/24/2009	REVISED -			FED. ROAD DIST. NO. 7 ILLINOIS FED. AID PROJECT				
				SCALE: 1"=20'		SHEET NO. 78 OF 362 SHEETS		STA. 245+20 TO STA. 248+30		