



PLAN	SURVEYED	DATE
NOTE BOOK	ALIGNED	BY
NO.	RT. OF WAY	
	CHECKED	
	NO.	
	DATE	

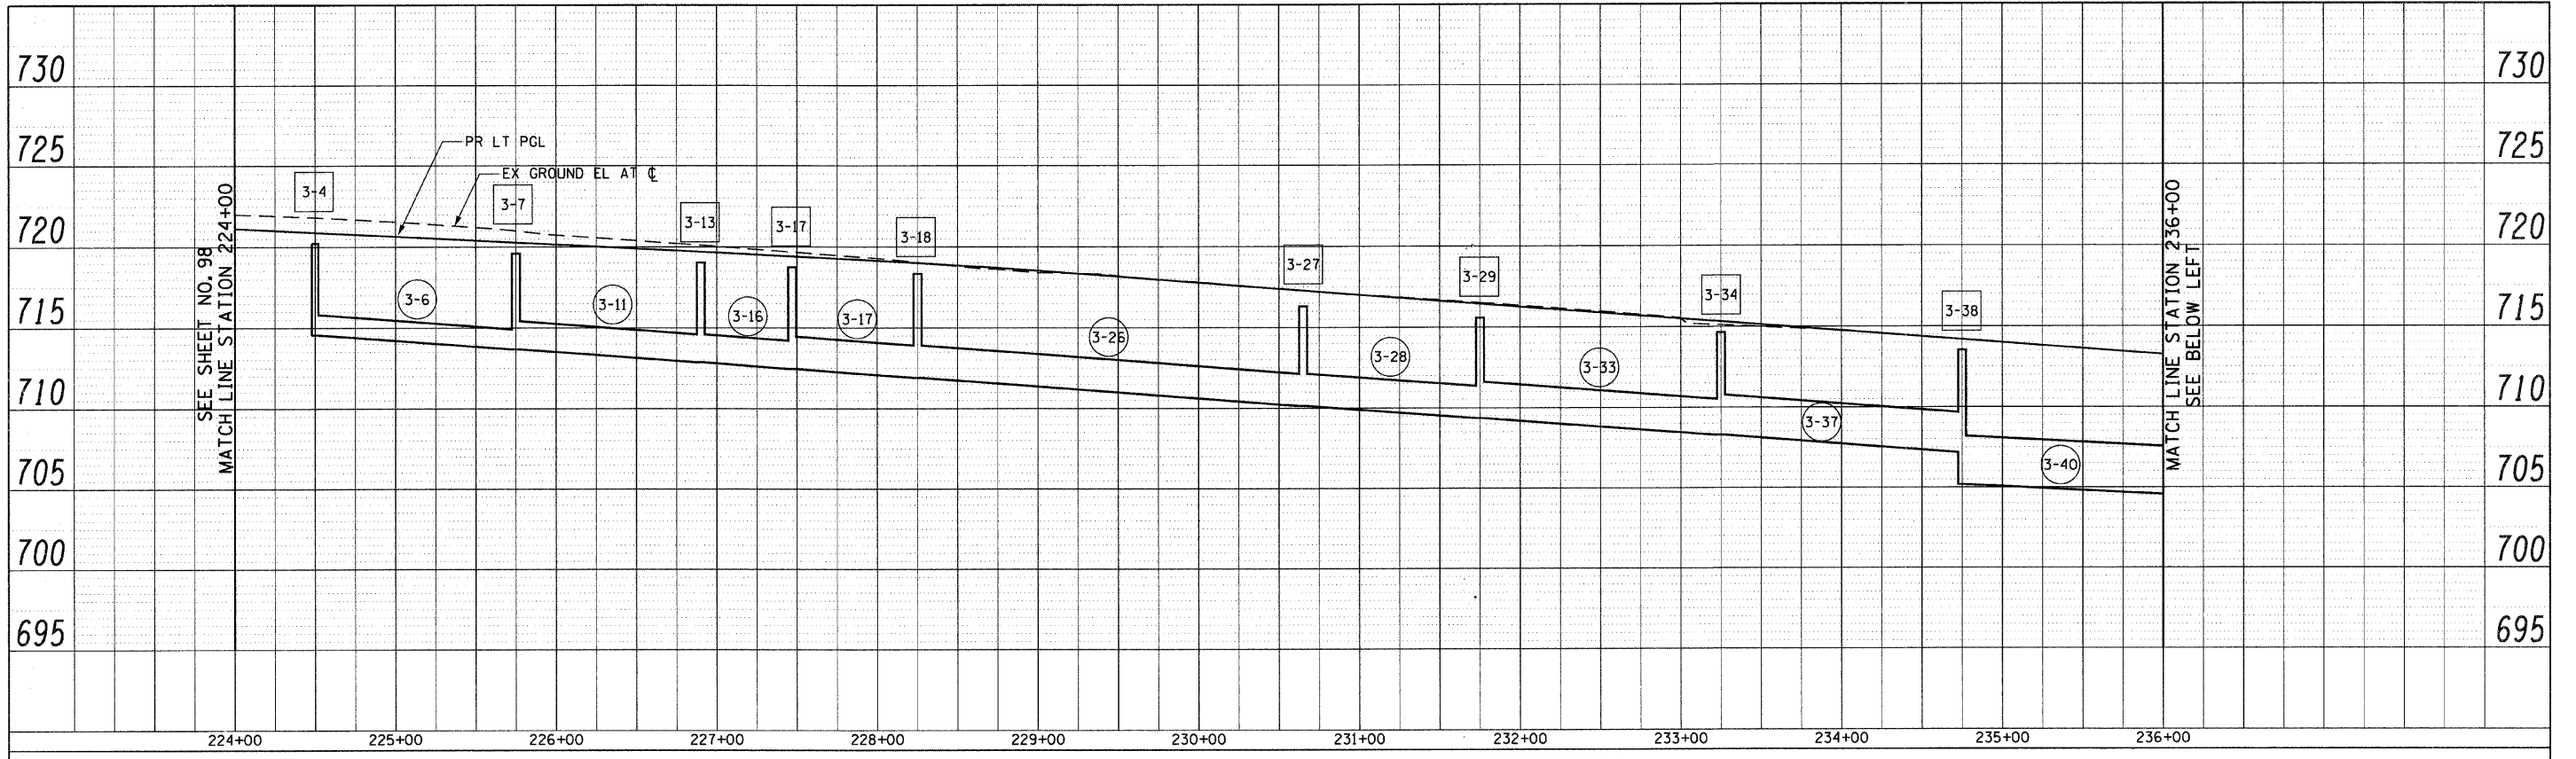

PROFILE	SURVEYED	DATE
NOTE BOOK	ALIGNED	BY
NO.	RT. OF WAY	
	CHECKED	
	NO.	
	DATE	

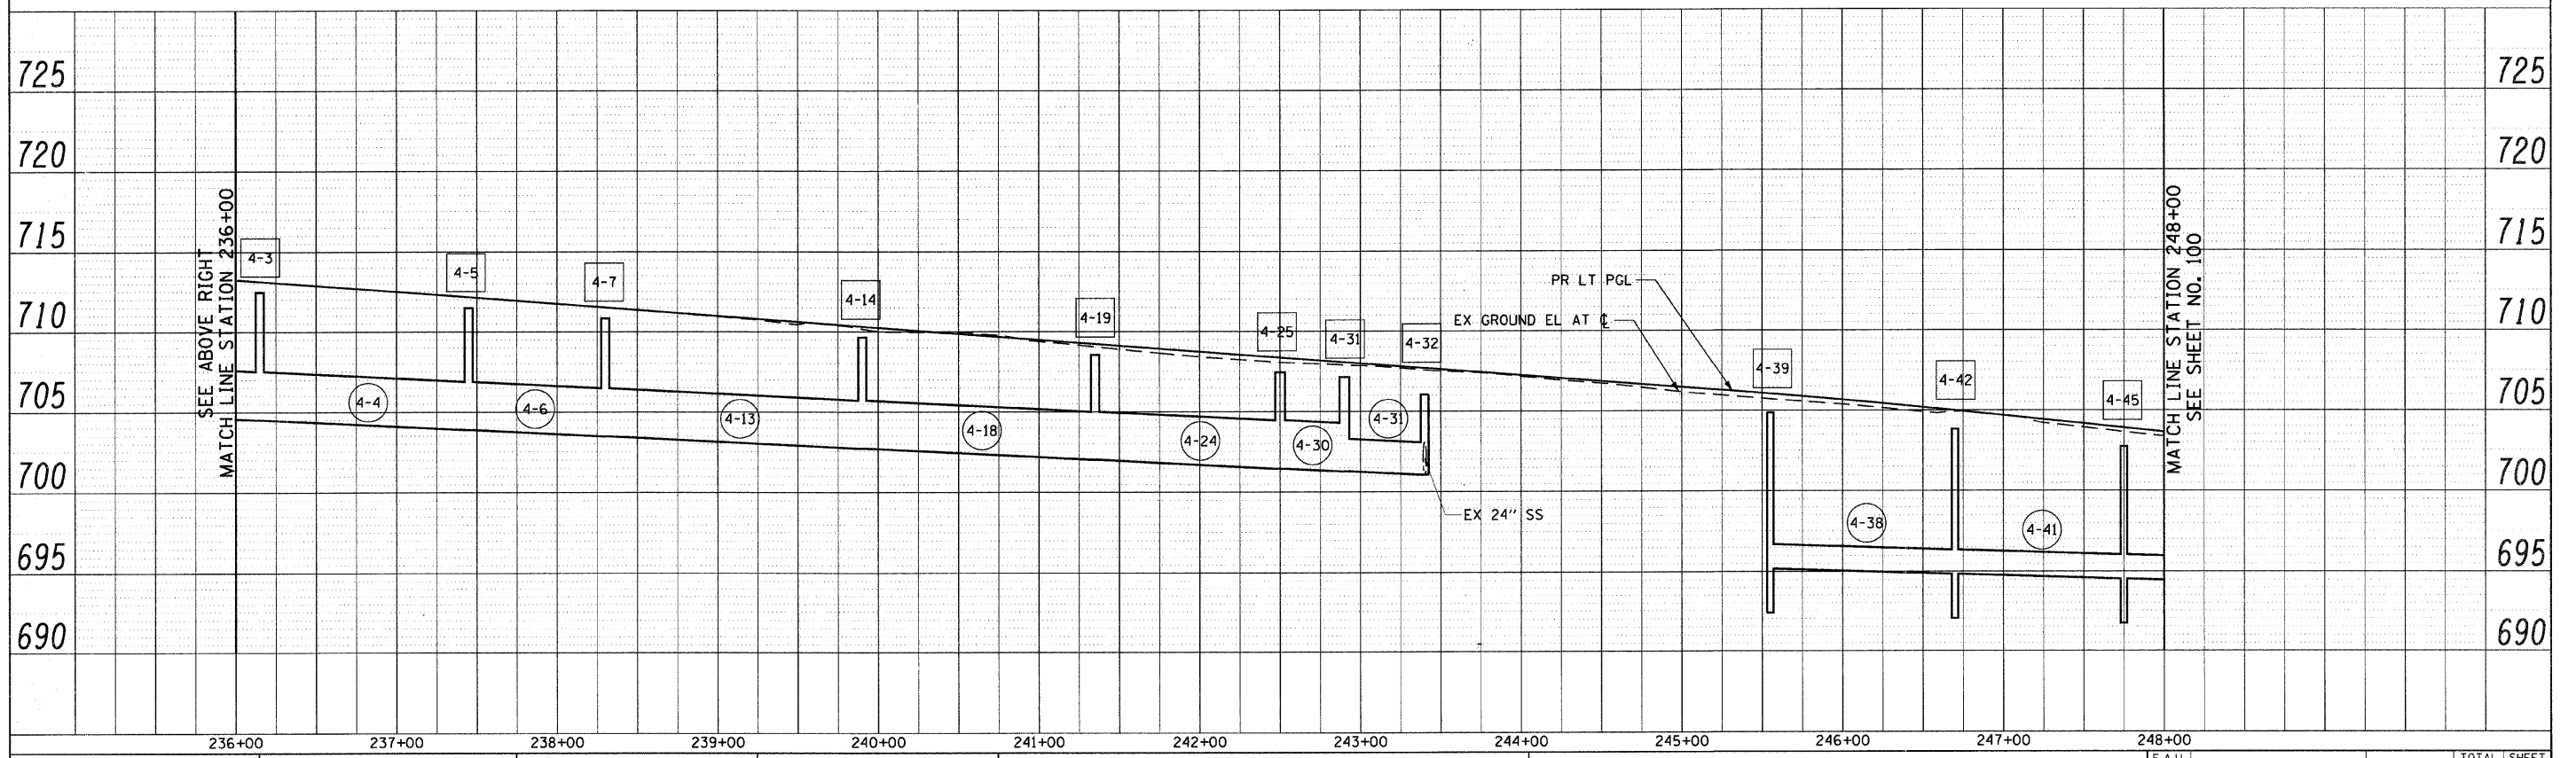

FILE NAME = g:\ch07\0061\road\sheet\0160012-SHT-DRAIN	USER NAME = BAW:art	DESIGNED - JLV	REVISED -	STATE OF ILLINOIS DEPARTMENT OF TRANSPORTATION	22nd STREET DRAINAGE AND UTILITY PROFILES (LEFT)	F.A.U. RTE.	SECTION	COUNTY	TOTAL SHEETS	SHEET NO.
PROFILE = 2.dgn	DRAWN - BAW	REVISED -	1453			55WRS	DuPAGE	362	99	
PLOT SCALE = 50.0000' / IN.	CHECKED - JRH	REVISED -	CONTRACT NO. 60D12							
PLOT DATE = 8/5/2009	DATE - 07/24/2009	REVISED -	FED. ROAD DIST. NO. 7 ILLINOIS FED. AID PROJECT							