



PLAN	REVISIONS	DATE
NO.	BY	
NOTE BOOK	ALIGNED CHECKED	
NO.	PLOTTED	
	CADD FILE NAME	

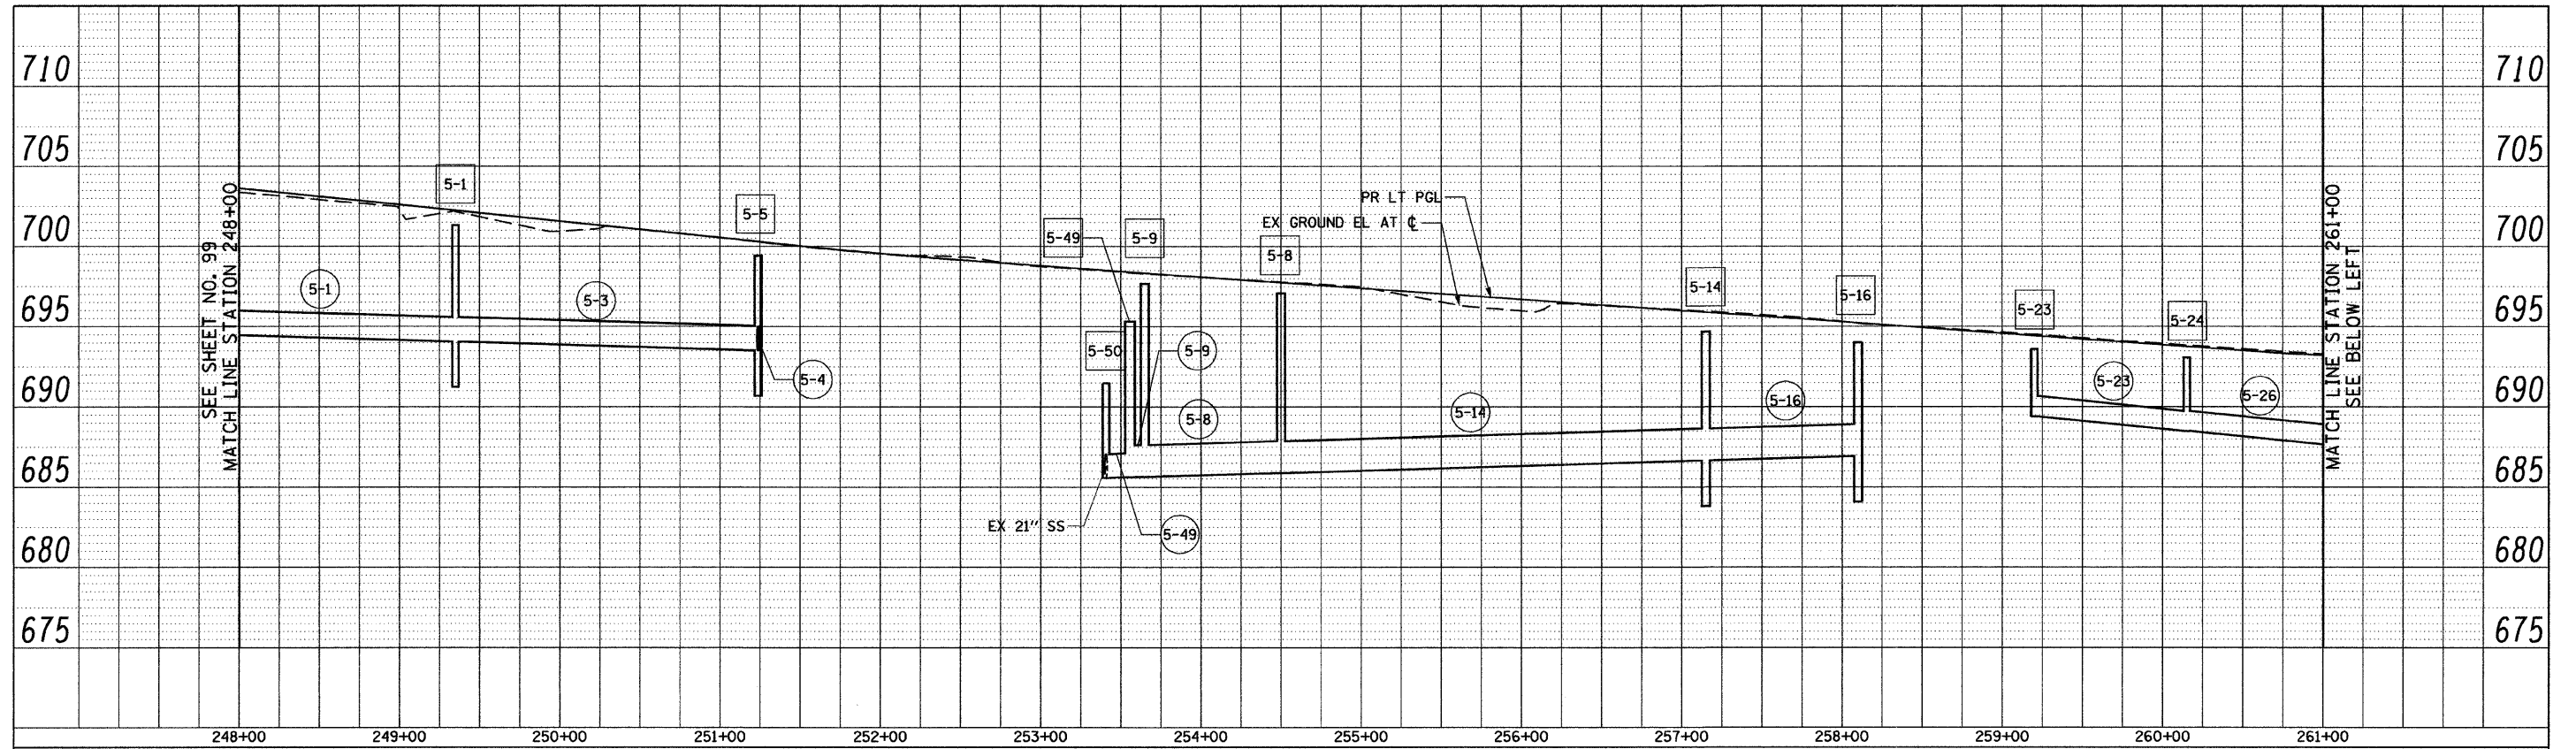

PROFILE	REVISIONS	DATE
NO.	BY	
NOTE BOOK	GRADES CHECKED	
NO.	STRUCTURE NOTATIONS CHFD	

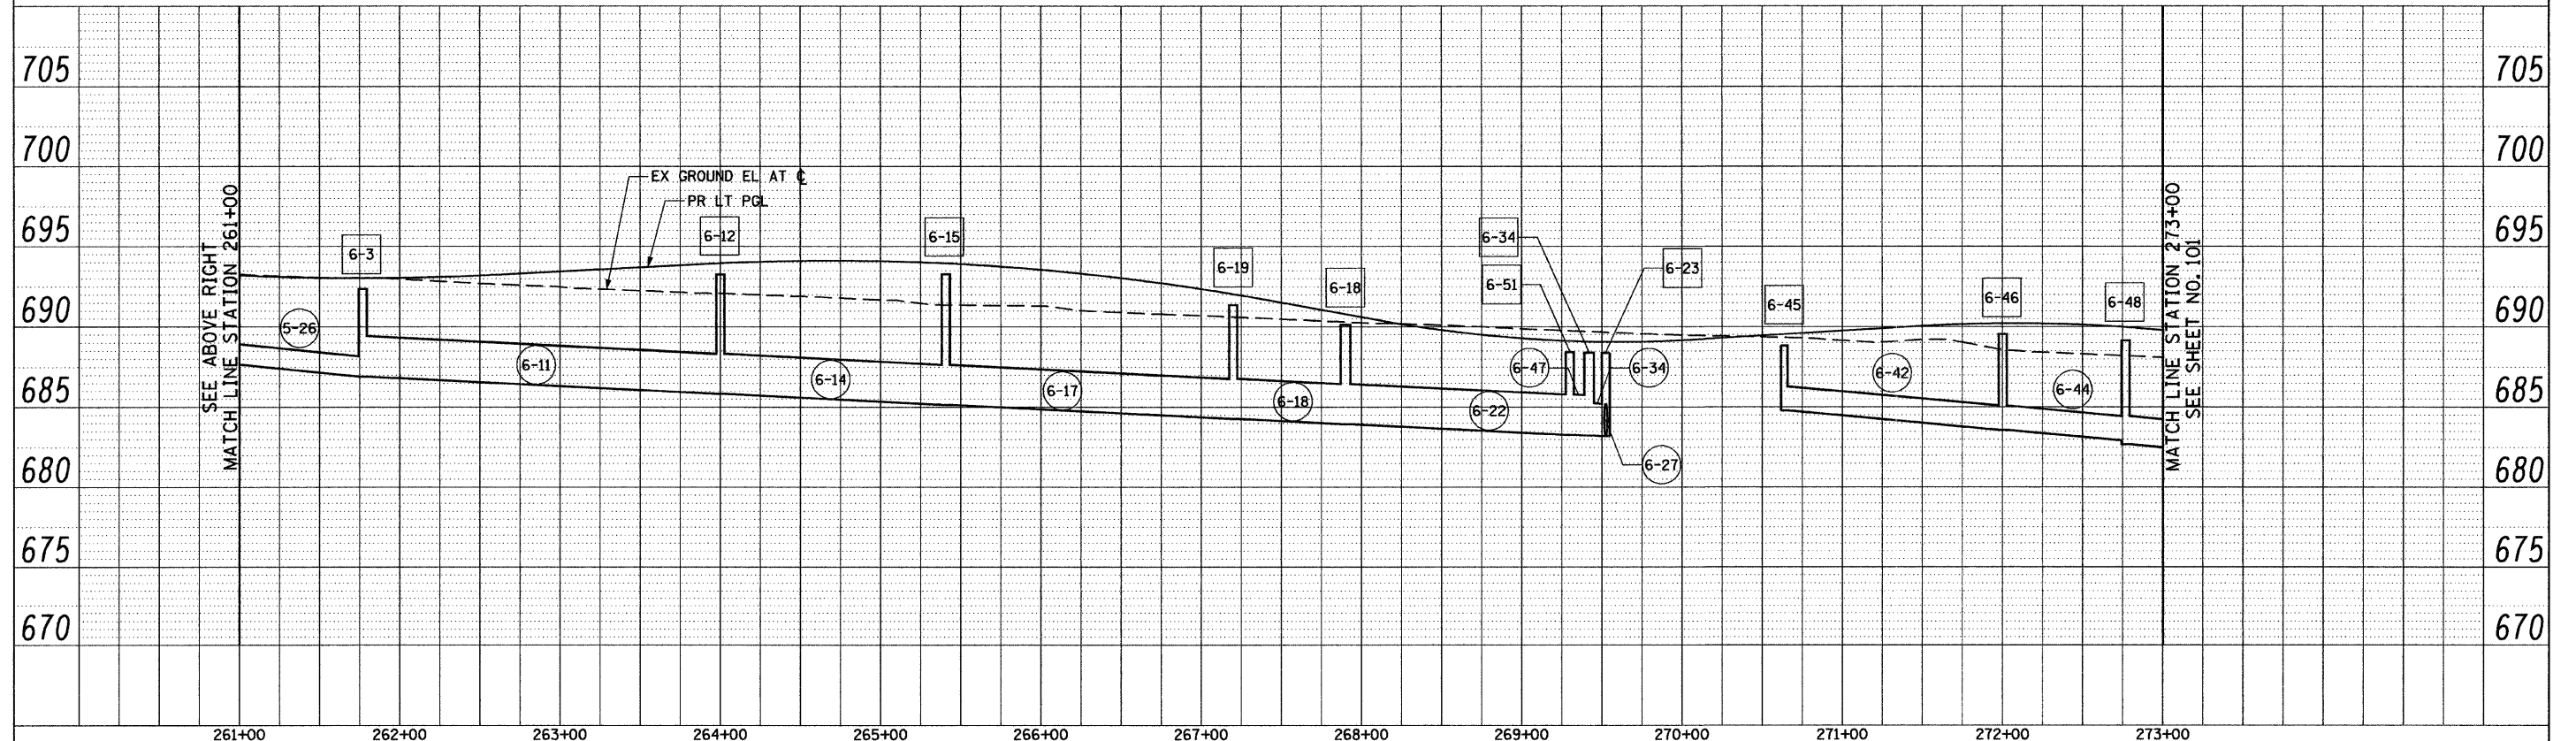

FILE NAME =	USER NAME = BAWstart	DESIGNED - JLV	REVISED -	STATE OF ILLINOIS DEPARTMENT OF TRANSPORTATION	22nd STREET DRAINAGE AND UTILITY PROFILES (LEFT)	F.A.U. RTE.	SECTION	COUNTY	TOTAL SHEETS	SHEET NO.	
g:\ch07\0061\road\sheets\DI60012-SHT-DRAIN-PROFILE-3.dgn	PLOT SCALE = 50.0000' / IN.	DRAWN - BAW	REVISED -			1453	55WRS	DUPAGE	362	100	
	PLOT DATE = 3/31/2010	CHECKED - JRH	REVISED -			CONTRACT NO. 60D12					
		DATE - 4/1/2010	REVISED -			FED. ROAD DIST. NO. 7 (ILLINOIS) FED. AID PROJECT					

SCALE: HORIZ: 1"=50' VERT: 1"=5' SHEET NO. 104 OF 362 SHEETS STA. 248+00 TO STA. 273+00