
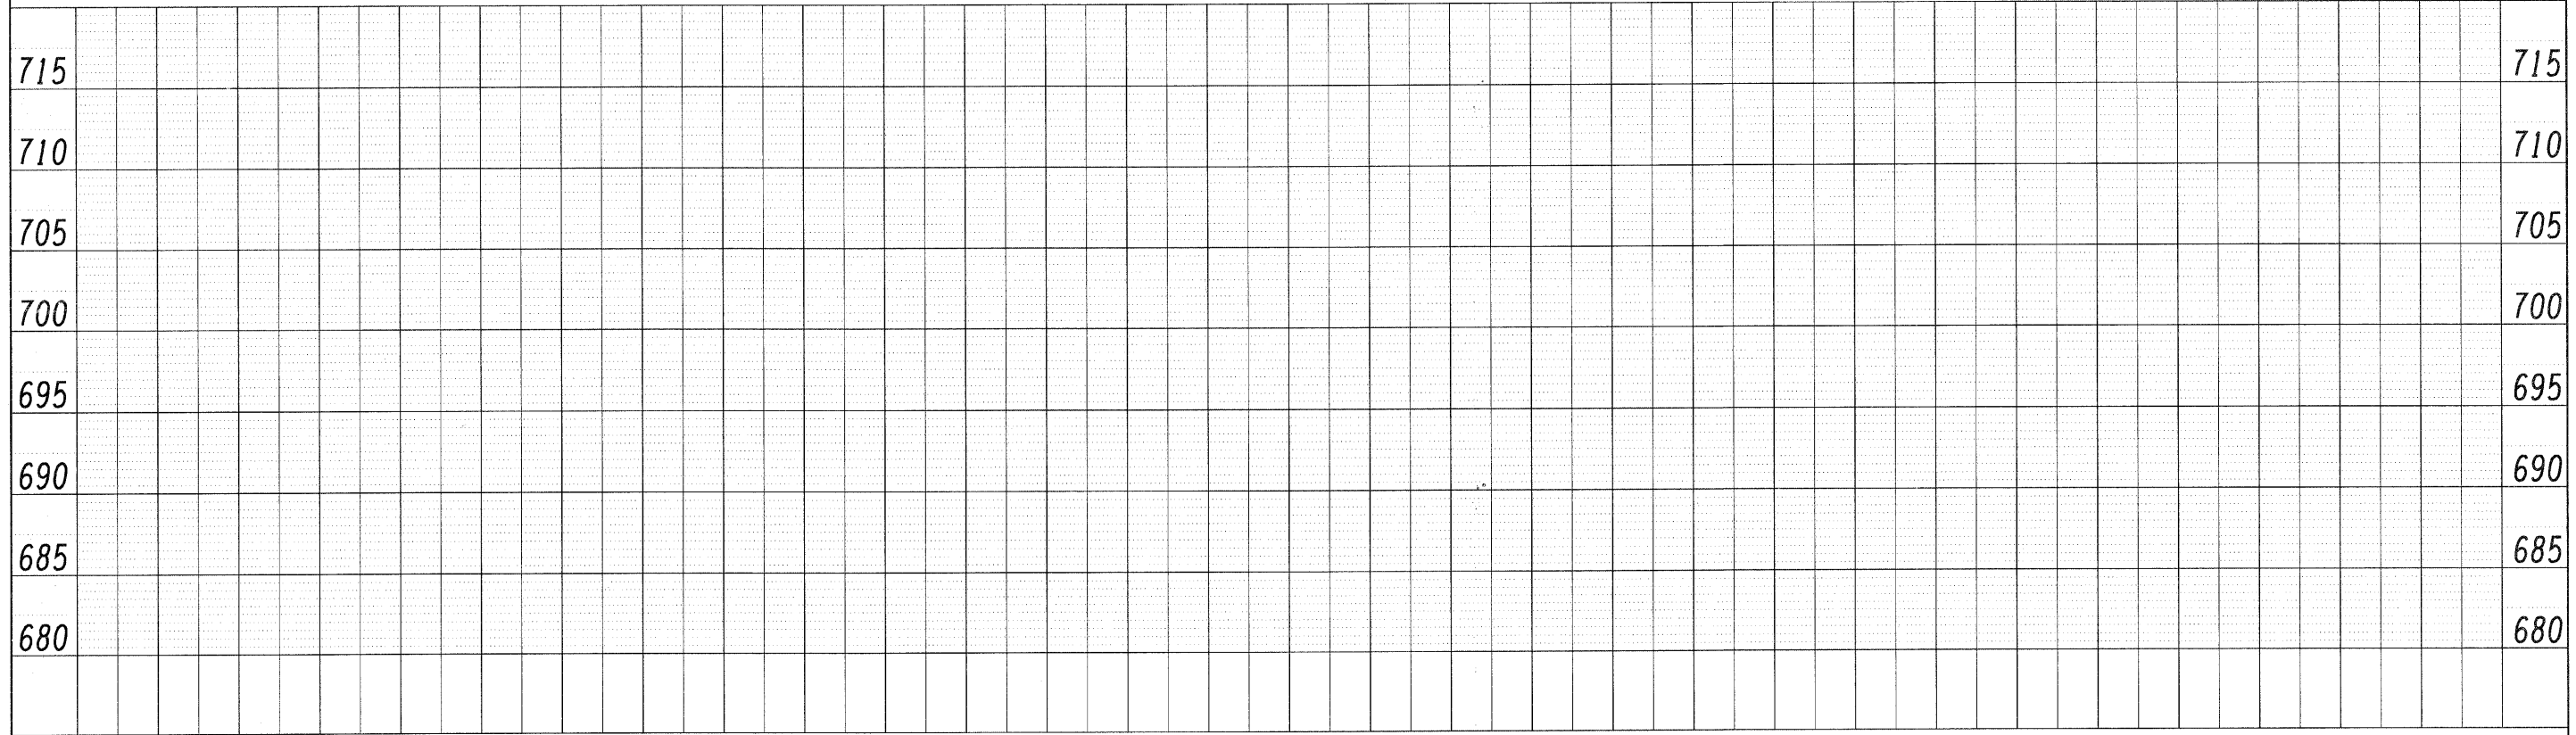


PLAN	SUBMITTED	DATE
	ALIGNED	
	CHECKED	
	BY	
	NO.	
	FILE NAME	

PROFILE	SUBMITTED	DATE
	PLotted	
	CHECKED	
	BY	
	NO.	
	STRUCTURE NOTATION	

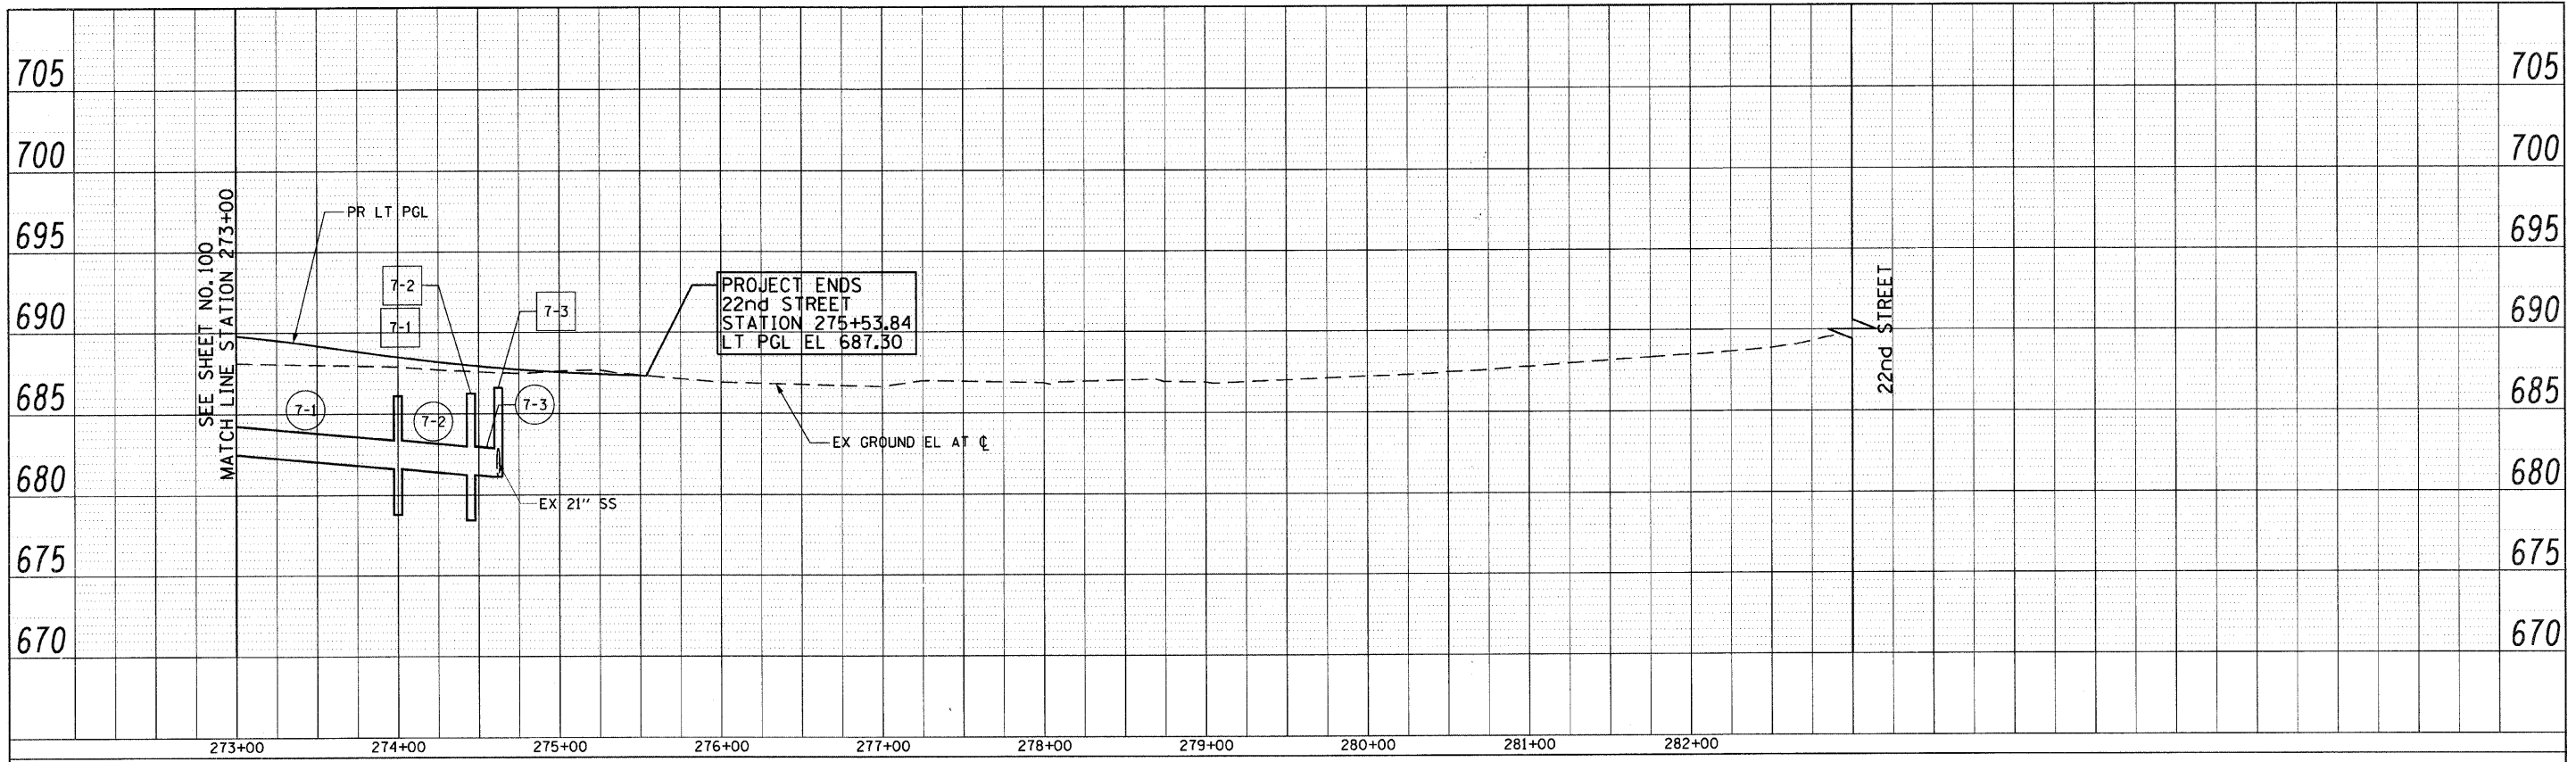

FILE NAME = g:\ch07\0061\road\sheets\DI60012-SHT-DRAIN-PROFILE-4.dgn	USER NAME = BAW\jrt	DESIGNED - JLV	REVISED -	STATE OF ILLINOIS DEPARTMENT OF TRANSPORTATION	22nd STREET DRAINAGE AND UTILITY PROFILES (LEFT)	F.A.U. RTE. 1453	SECTION 55WRS	COUNTY DuPAGE	TOTAL SHEETS 362	SHEET NO. 101	
PLOT SCALE = 50.0000' / IN.	CHECKED - JRH	REVISED -	SCALE: HORIZ: 1"=50'			SHEET NO. 105 OF 362 SHEETS	STA. 273+00 TO STA. 283+00	FED. ROAD DIST. NO. 7		ILLINOIS FED. AID PROJECT	
PLOT DATE = 8/5/2009	DATE - 07/24/2009	REVISED -									