



PLAN	STARTED	DATE
NOTE BOOK	ALIGNED	BY
NO.	RT. OF WAY CHECKED	
	ADD FILE NAME	

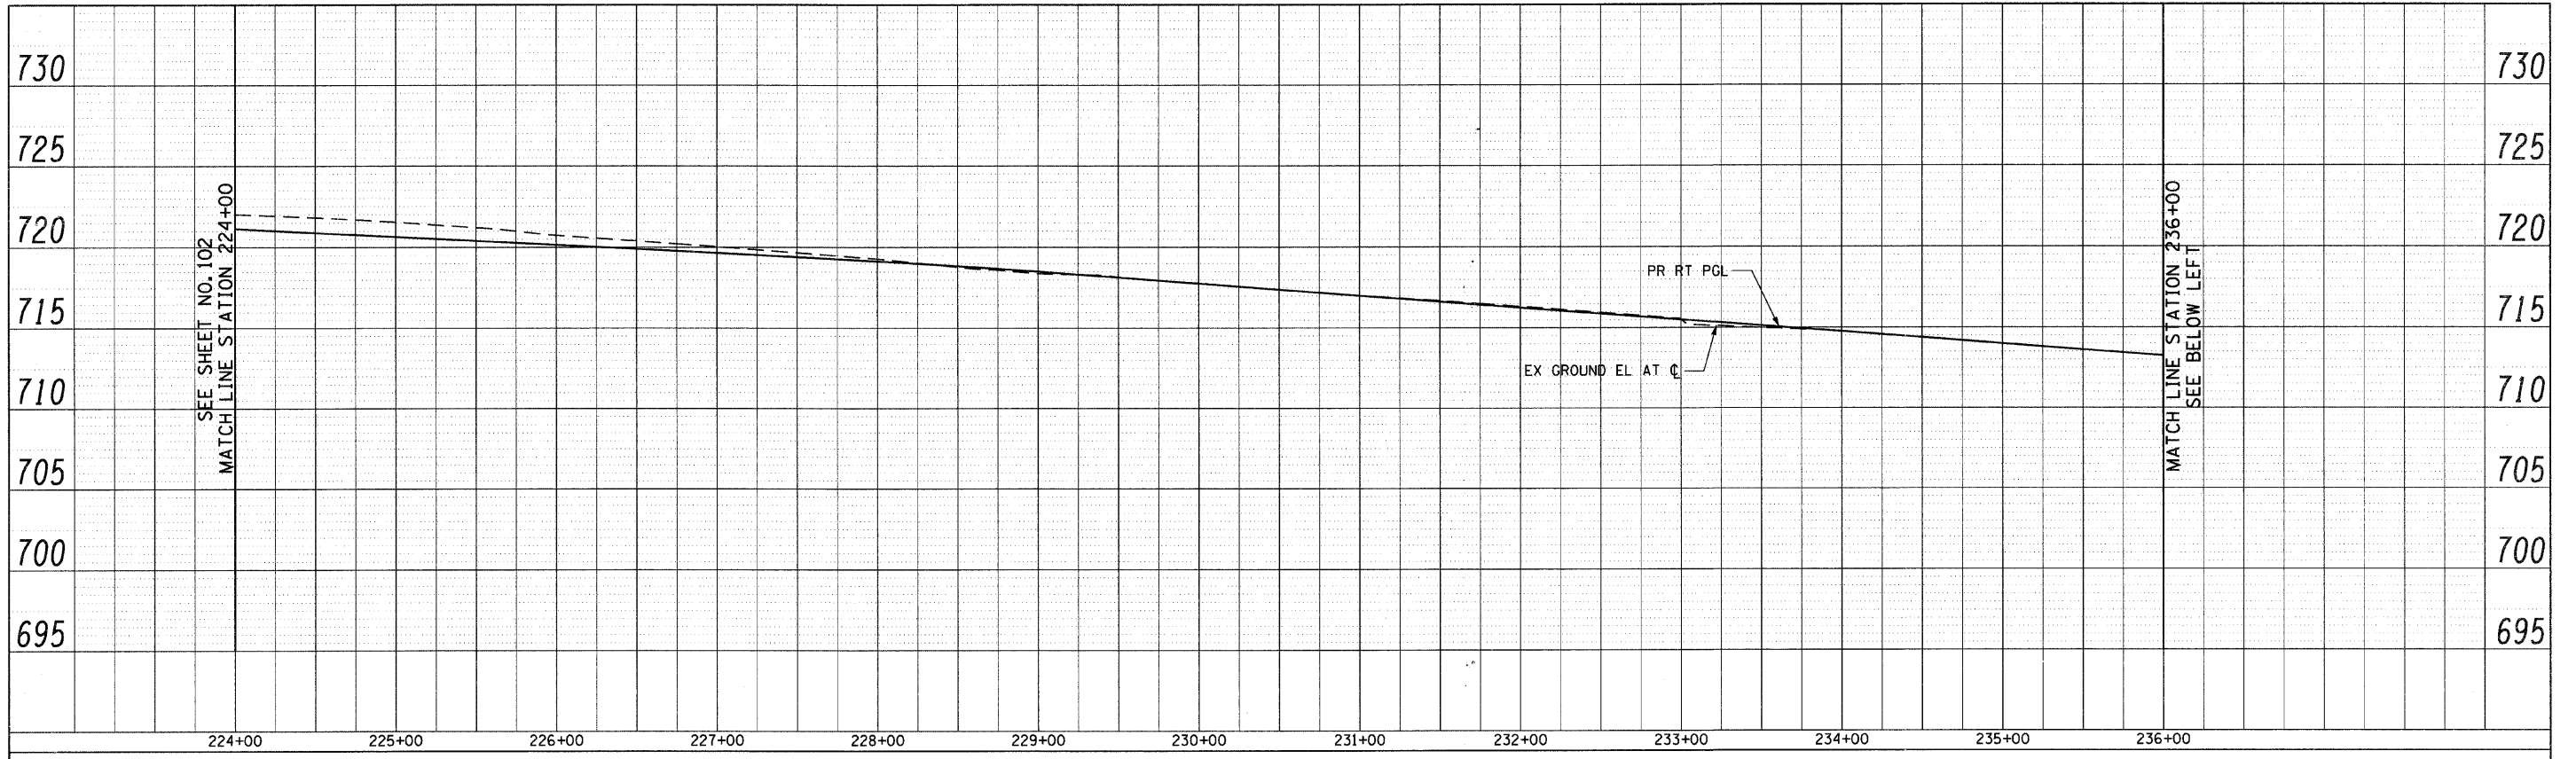

PROFILE	STARTED	DATE
NOTE BOOK	ALIGNED	BY
NO.	RT. OF WAY CHECKED	
	ADD FILE NAME	

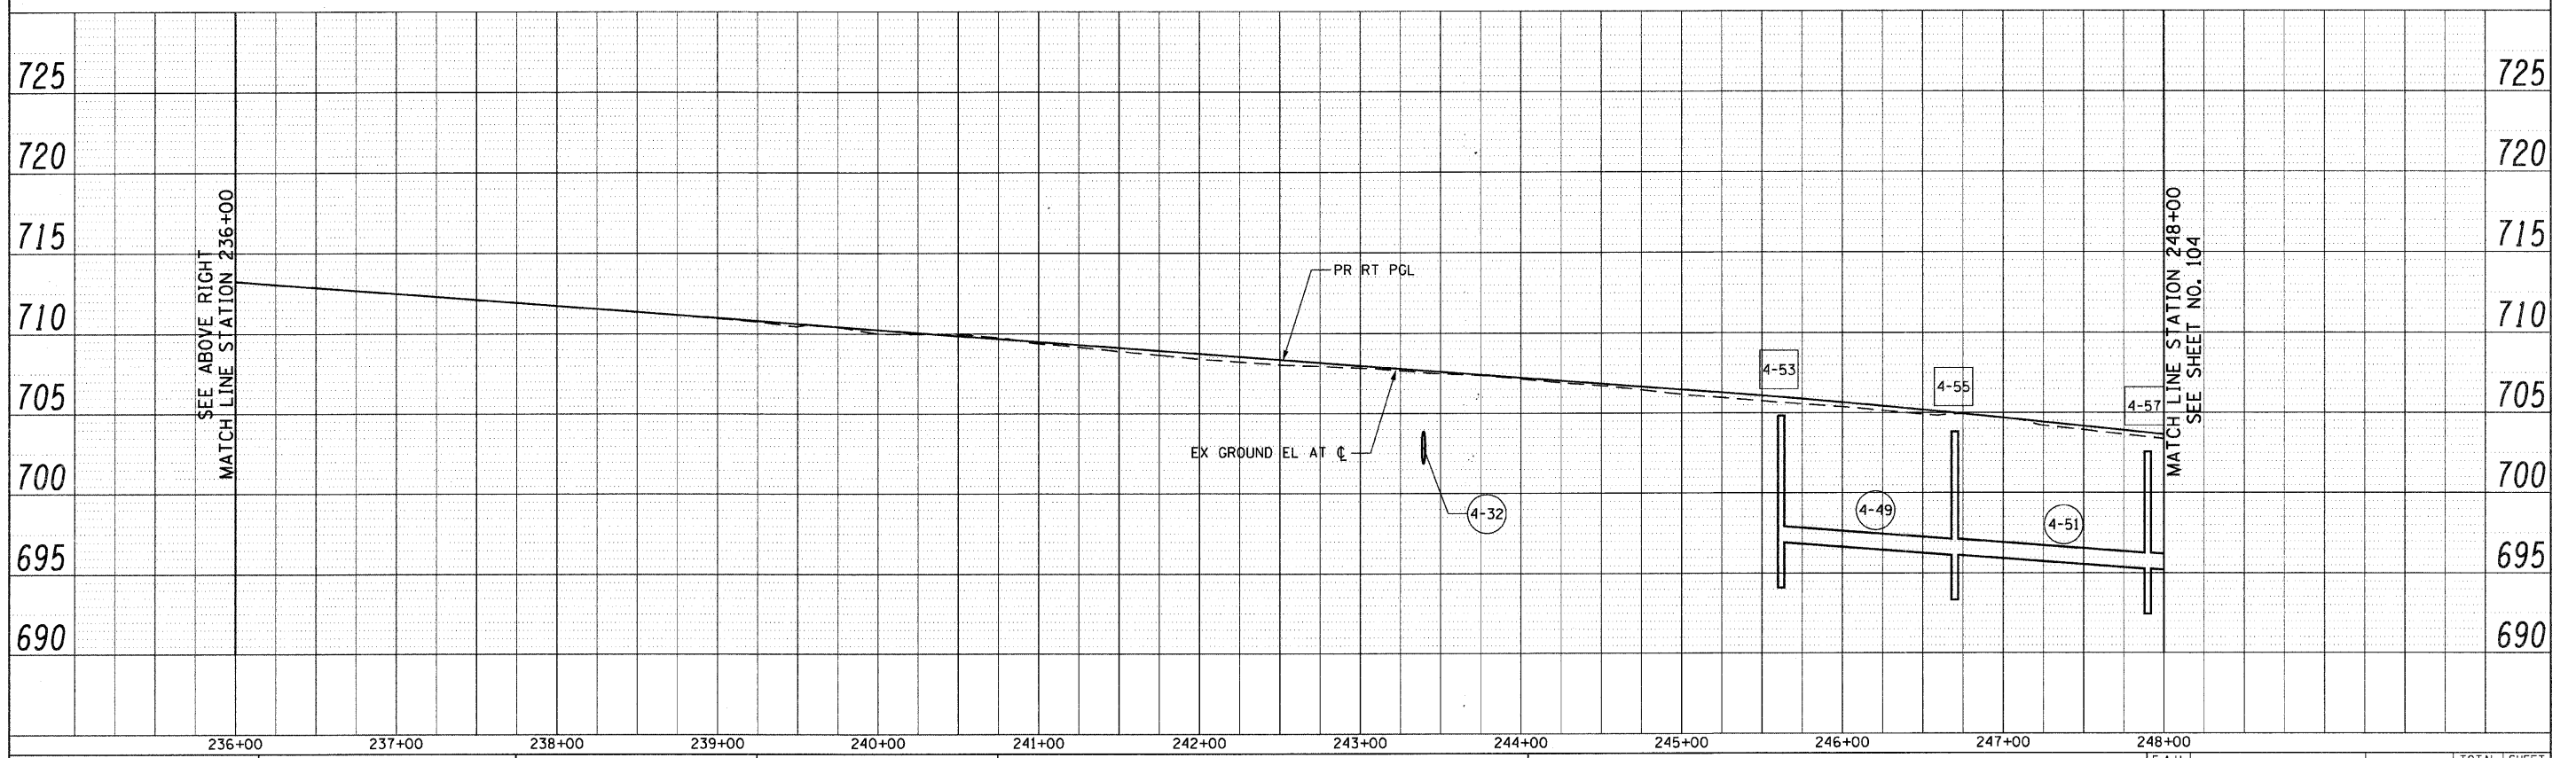

FILE NAME = g:\ch07\0061\road\sheet\0160012-SHT-09A1	USER NAME = BAW\jart	DESIGNED - JLV	REVISED -	<b>STATE OF ILLINOIS DEPARTMENT OF TRANSPORTATION</b>	<b>22nd STREET DRAINAGE AND UTILITY PROFILES (RIGHT)</b>	F.A.U. RTE. 1453	SECTION 55WRS	COUNTY DuPAGE	TOTAL SHEETS 362	SHEET NO. 103	
PROFILE = 6.dgn	DRAWN - BAW	CHECKED - JRH	REVISED -			SCALE: HORIZ: 1"=50'	SHEET NO. 99 OF 362 SHEETS	STA. 224+00 TO STA. 248+00	CONTRACT NO. 60D12		
PLT SCALE = 50.0000' / IN.	DATE - 07/24/2009	REVISED -	REVISED -			FED. ROAD DIST. NO. 7 ILLINOIS FED. AID PROJECT					
PLT DATE = 8/5/2009											