
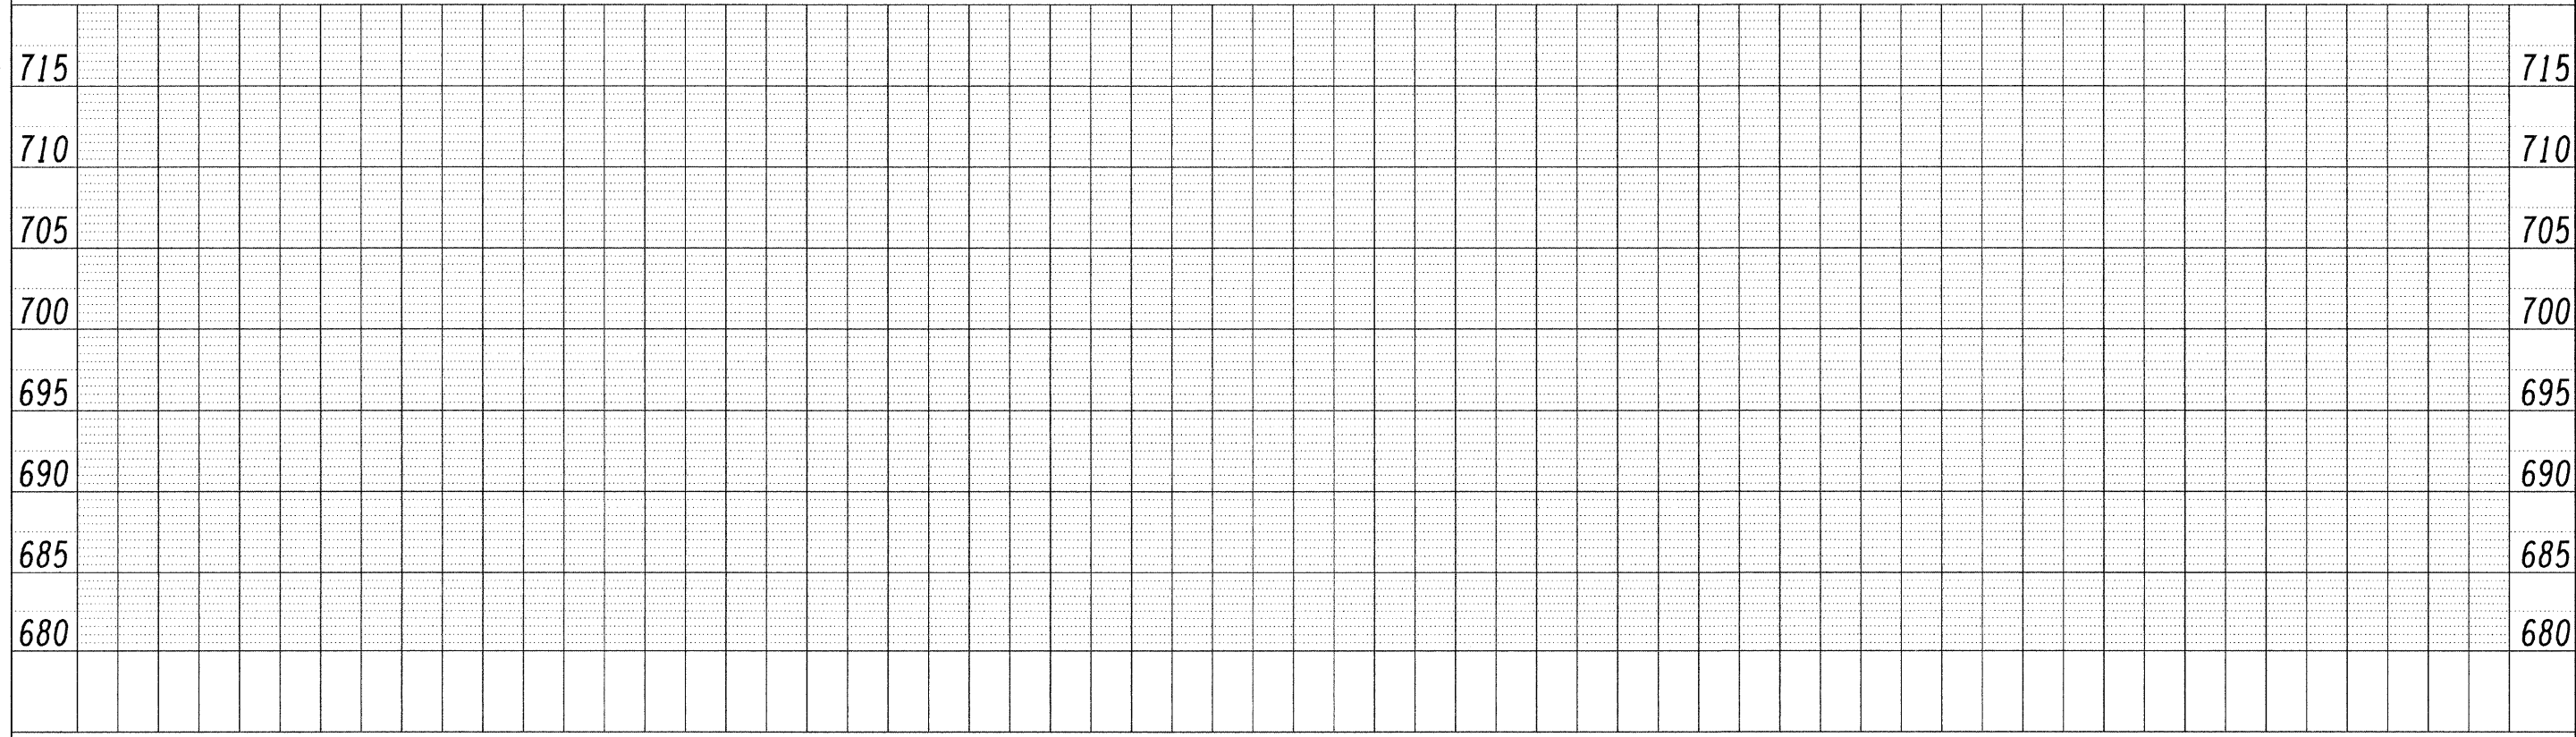


DATE	
BY	
REVIEWED	
PLANNED	
NOTE BOOK	
NO.	
ALIGNMENT CHECKED	
FILE NAME	
CAD FILE NAME	

DATE	
BY	
REVIEWED	
PLANNED	
NOTE BOOK	
NO.	
GRADES CHECKED	
STRUCTURE NOTATIONS CHECKED	

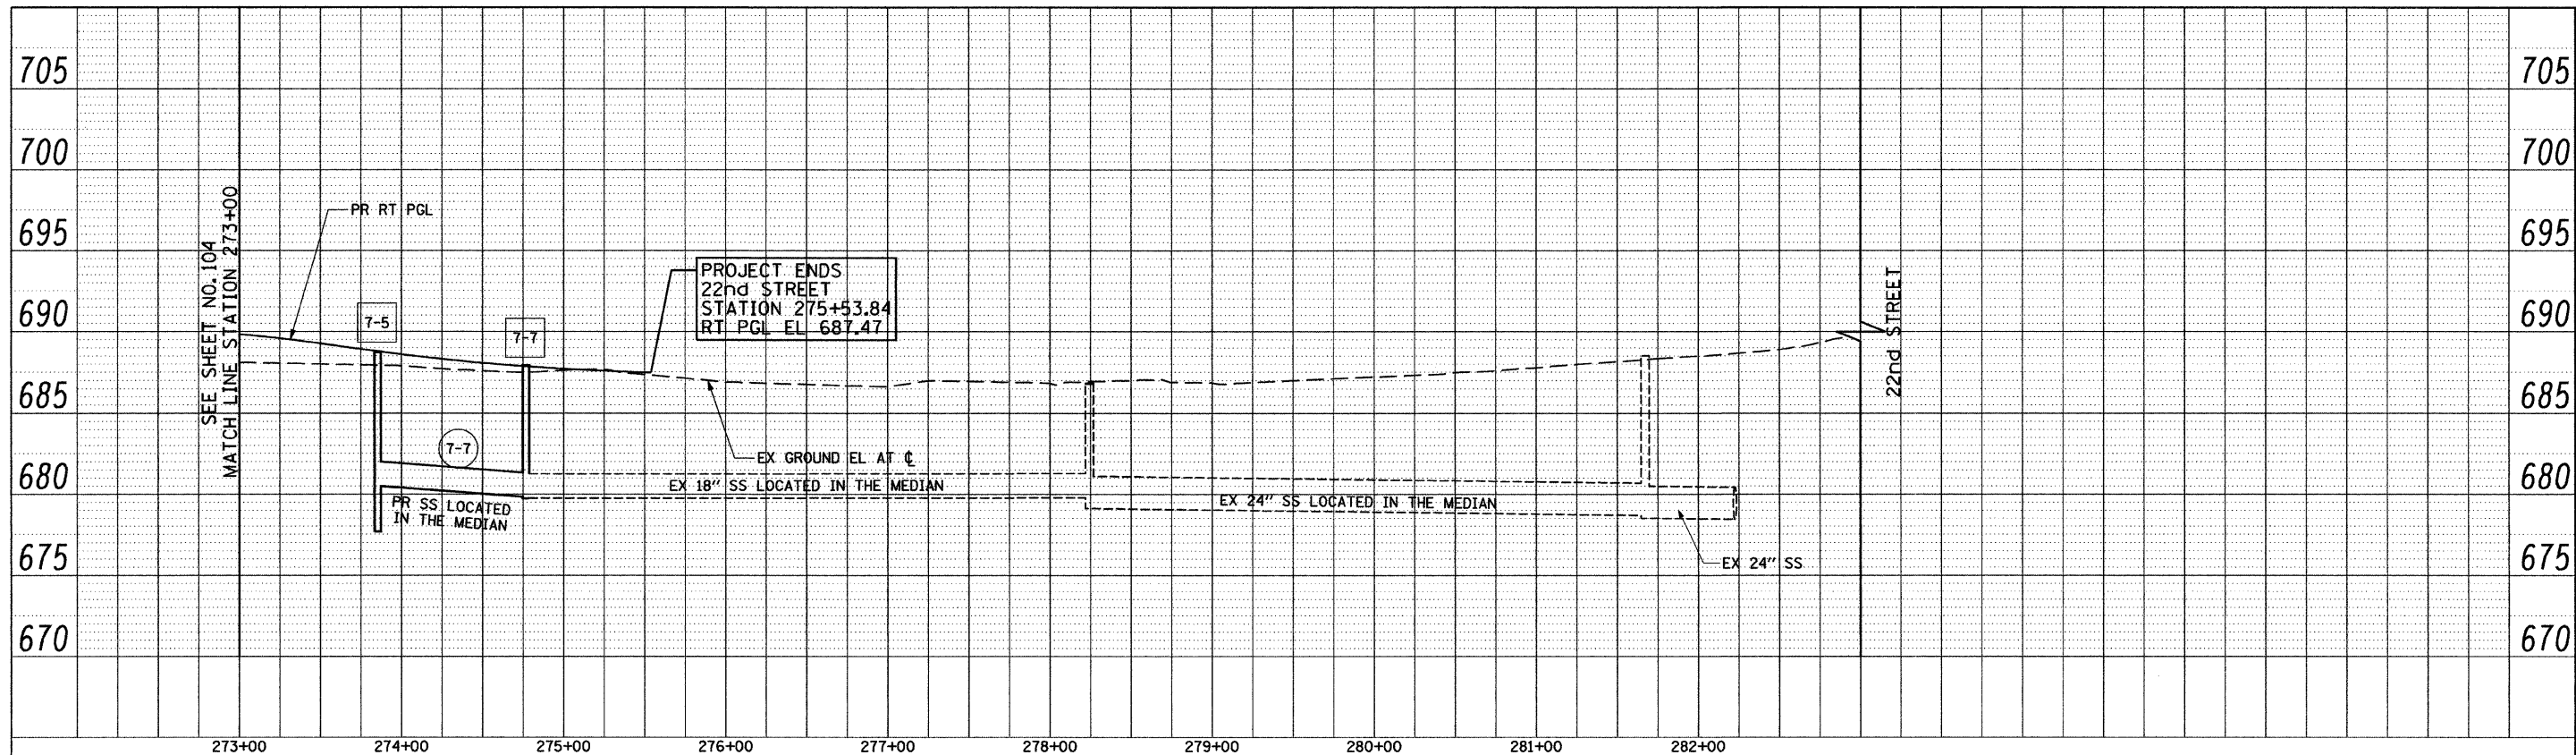

FILE NAME = gr\ch07\2061\road\sheets\0160012-SHT-DRAIN-PROFILE-8.dgn	USER NAME = BAW\jart	DESIGNED - JLV	REVISED -	STATE OF ILLINOIS DEPARTMENT OF TRANSPORTATION	22nd STREET DRAINAGE AND UTILITY PROFILES (RIGHT)	F.A.U. RTE. 1453	SECTION 55WRS	COUNTY	TOTAL SHEETS 362	SHEET NO. 105	
PLOT SCALE = 50,00000 ' / IN.	CHECKED - JRH	REVISED -	SCALE: HORIZ: 1"=50'			SHEET NO. 101 OF 362 SHEETS	STA. 273+00 TO STA. 283+00	FED. ROAD DIST. NO. 7 ILLINOIS FED. AID PROJECT		CONTRACT NO. 60D12	
PLOT DATE = 3/31/2010	DATE - 4/1/2010	REVISED -									