
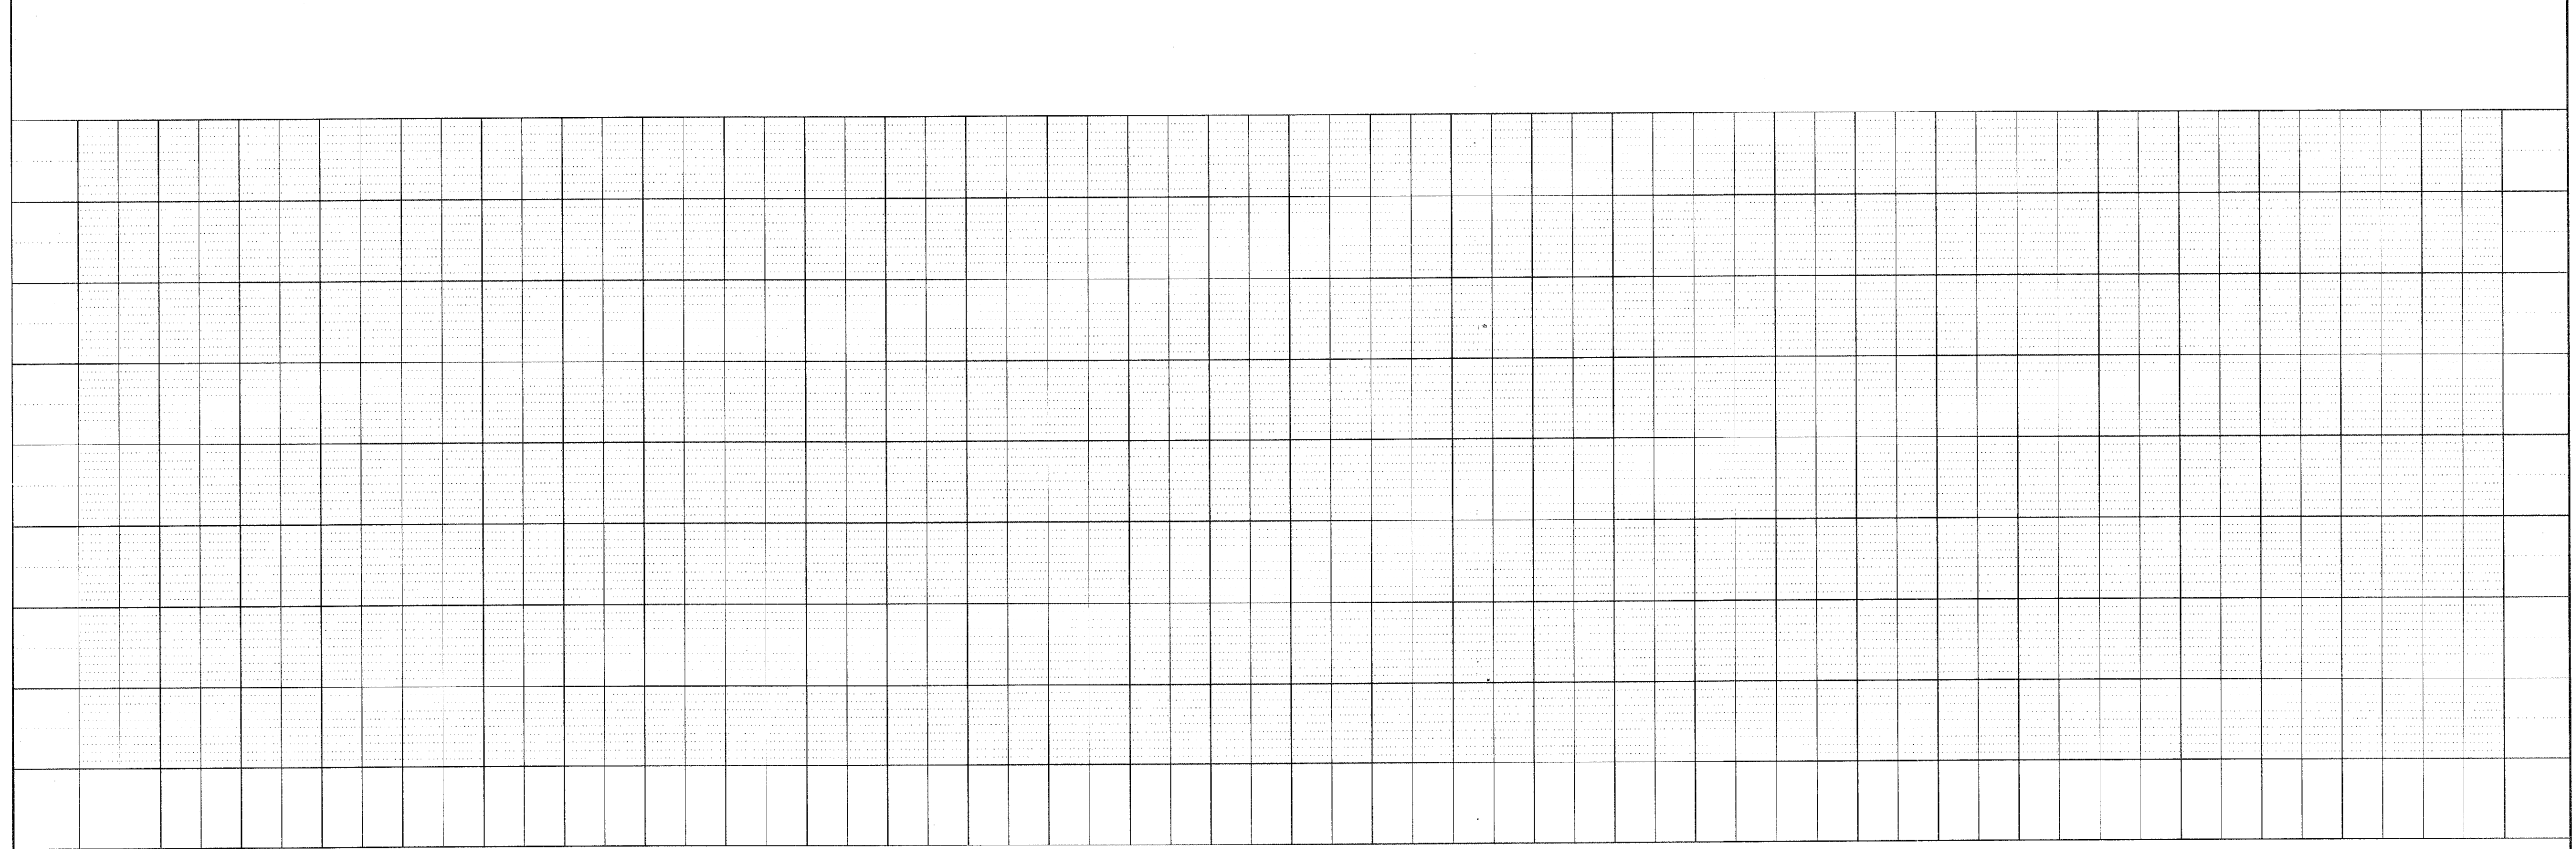


PLAN SURVEYED BY: DATE: PLOTTED BY: DATE: CHECKED BY: DATE: EXAMINED BY: DATE: NOTE BOOK NO. _____ FILE NAME: _____

PROFILE SURVEYED BY: DATE: PLOTTED BY: DATE: CHECKED BY: DATE: EXAMINED BY: DATE: NOTE BOOK NO. _____ FILE NAME: _____

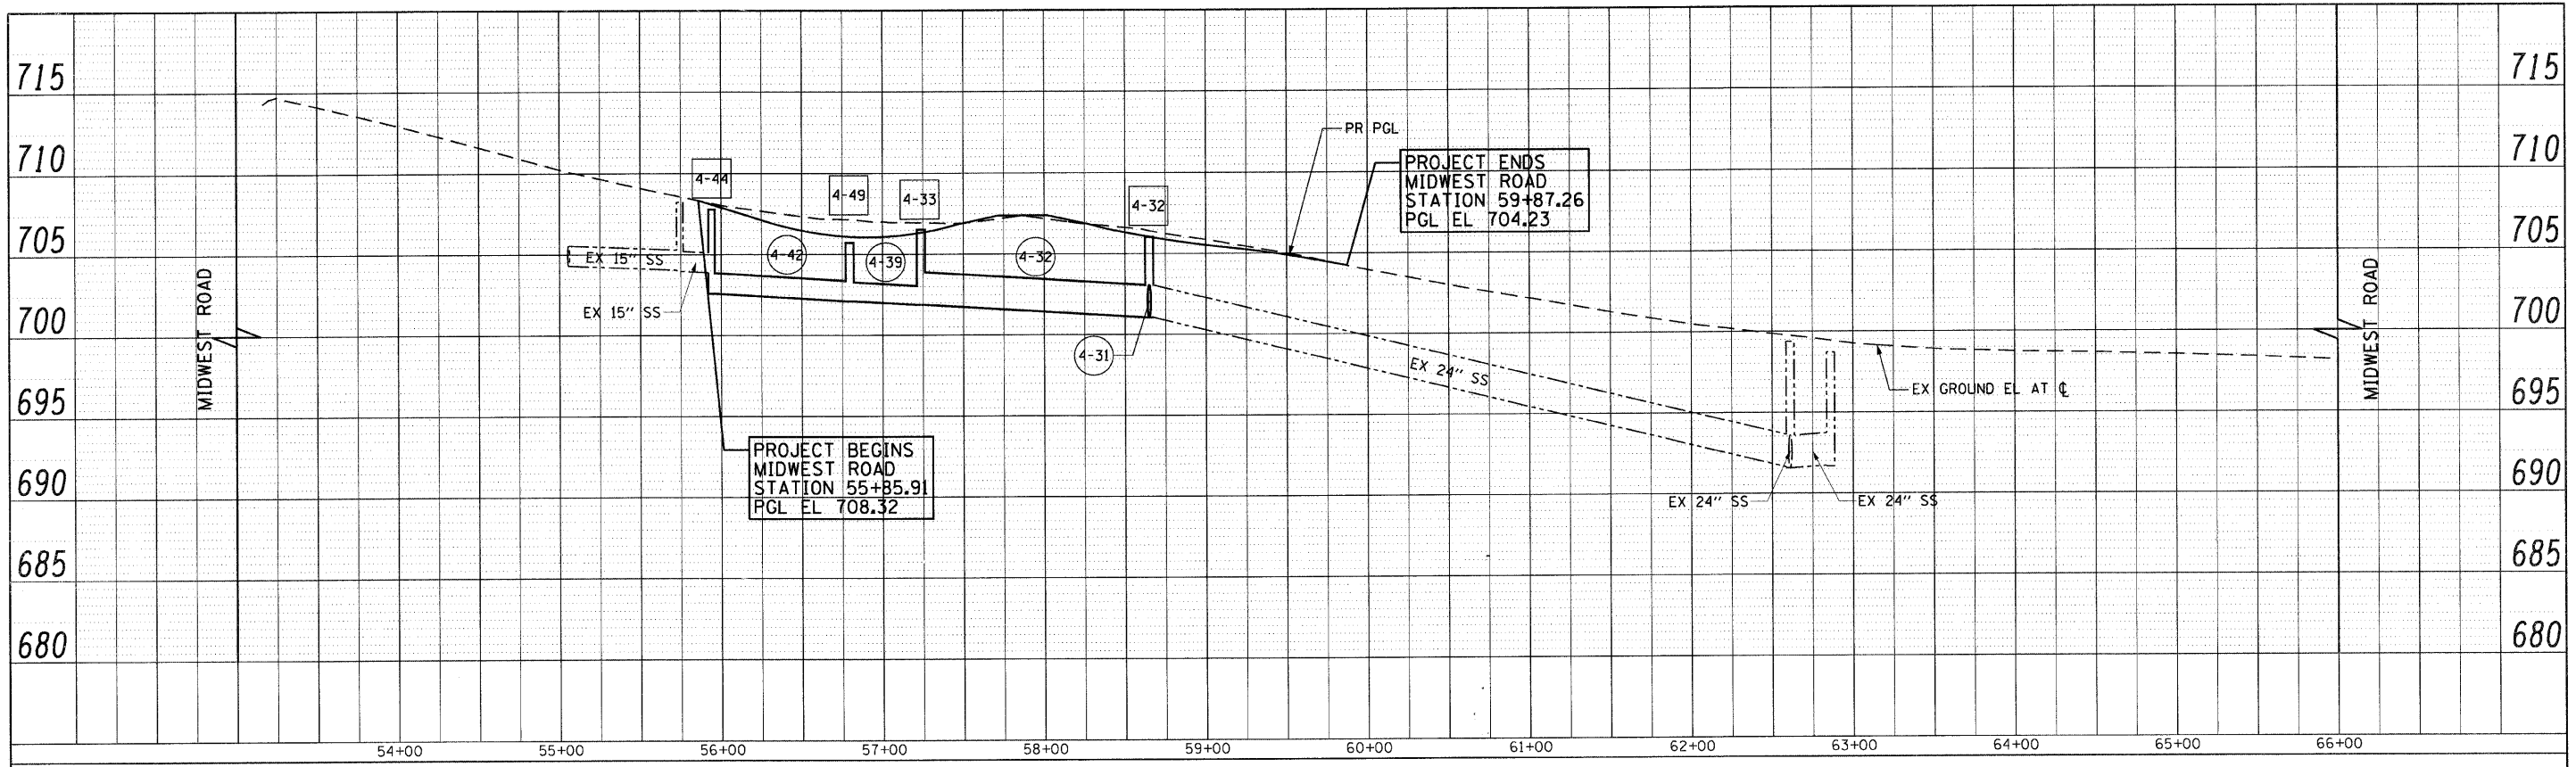

FILE NAME = sr\ch87\2001\road\sheets\016012-SHT-DRA1	USER NAME = BAW\jrt	DESIGNED - JLJ	REVISED -	STATE OF ILLINOIS DEPARTMENT OF TRANSPORTATION	MIDWEST ROAD DRAINAGE AND UTILITY PROFILES	F.A.J. RTE. 1453	SECTION 55WRS	COUNTY DuPAGE	TOTAL SHEETS 362	SHEET NO. 107
PLOT SCALE = 50,0000' / IN.	CHECKED - JRH	REVISED -	SCALE: HORIZ: 1"=50'			SHEET NO. 107 OF 362 SHEETS	STA. 53+00 TO STA. 66+00	CONTRACT NO. 60D12		FED. ROAD DIST. NO. 7 ILLINOIS FED. AID PROJECT
PLOT DATE = 8/5/2009	DATE - 07/24/2009	REVISED -								