


ILLINOIS ROUTE 83



SEE SHEET NO. 3  
MATCH LINE STATION 273+00

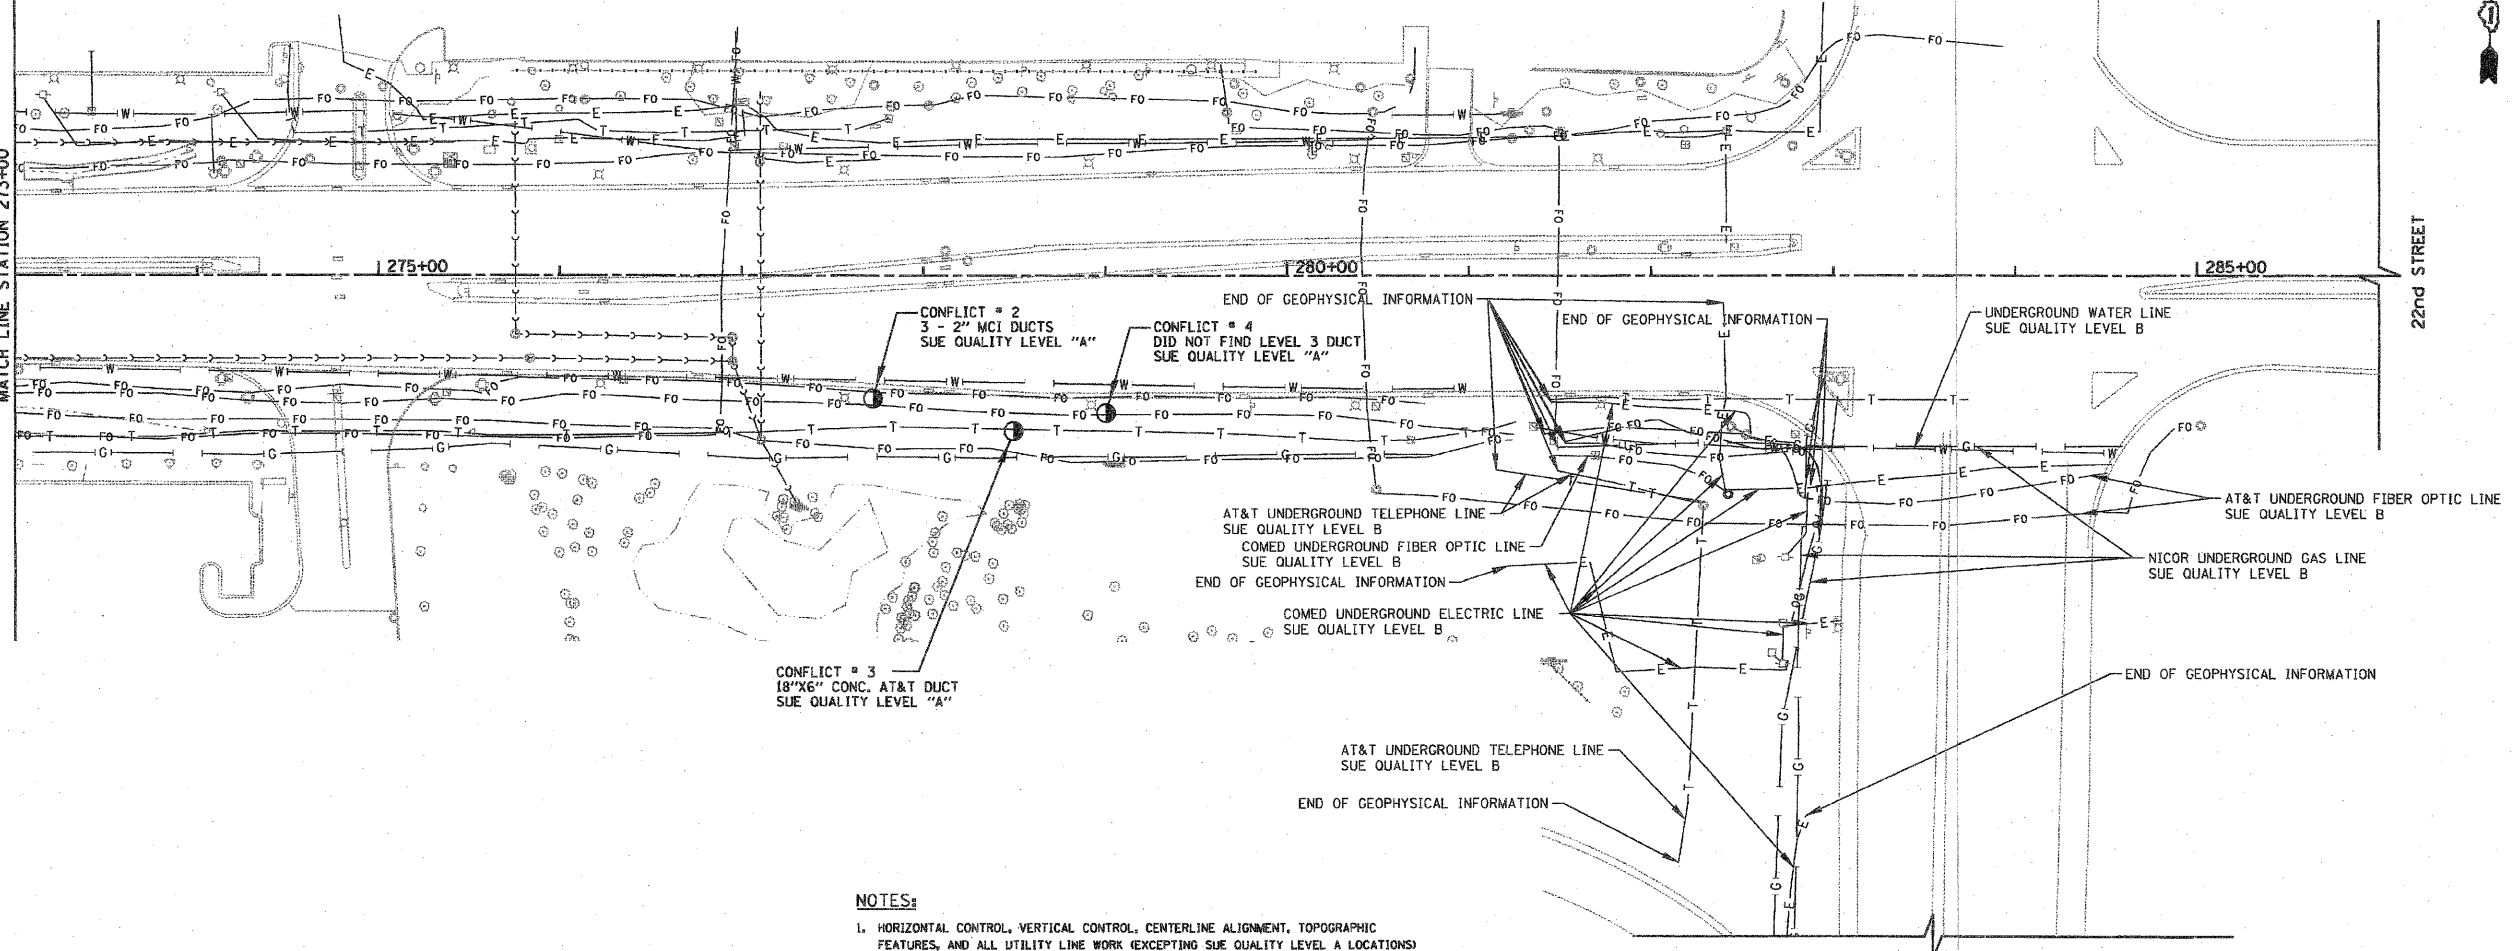

**NOTES:**

- HORIZONTAL CONTROL, VERTICAL CONTROL, CENTERLINE ALIGNMENT, TOPOGRAPHIC FEATURES, AND ALL UTILITY LINE WORK (EXCEPTING SUE QUALITY LEVEL A LOCATIONS) WERE SUPPLIED BY ILLINOIS DEPARTMENT OF TRANSPORTATION, CONTRACT NUMBER 60D12, DATED DECEMBER 19, 2008.
- ADDITIONAL QUALITY LEVEL B SHOWN ON THIS SHEET IS INCLUDED WITH WORK ORDER 341.

**VERIFIED UTILITY INFORMATION - SUE QUALITY LEVEL A**

CONFLICT NO.	SIZE / TYPE	NORTHING	EASTING	STATION	OFFSET	TOP OF UTILITY	EXISTING CUT	REFERENCE GROUND ELEV.	COMMENTS
2	3 - 2" DUCTS	1886838.16	1085995.28	277+72.35	66.81 RT.	682.09	4.18	686.27	MCI
3	18"x6" CONC. DUCT	1886823.28	1086073.06	278+49.50	84.69 RT.	670.88	10.10	680.98	AT & T
4	NONE	1886835.18	1086123.58	279+00.43	74.76 RT.	---	7.00	685.55	DID NOT FIND LEVEL 3

STATE OF ILLINOIS }  
COUNTY OF COOK } S.S.

UTILITY(IES) SHOWN HEREON HAVE BEEN INVESTIGATED BY ASE IN ACCORDANCE WITH SUE INDUSTRY STANDARDS QUALITY LEVEL A (QLA) AND QUALITY LEVEL B (QLB). ALL OTHER INFORMATION SHOWN HAS BEEN PROVIDED BY OTHERS.

FIELD WORK WAS PERFORMED BETWEEN THE 11TH OF FEBRUARY AND 10TH DAY OF MARCH, A.D., 2010.

IN WITNESS WHEREOF, I HAVE HERETO SET MY HAND AND SEAL THIS 12TH DAY OF MARCH A.D., 2010. CHICAGO, IL.



*Steven M. Rienks*  
STEVEN M. RIENKS - ILLINOIS PROFESSIONAL ENGINEER NUMBER 62-044619  
MY LICENSE EXPIRES 11/30/2011

**LEGEND**

- CONFLICT # (SUE QUALITY LEVEL A)
- EXISTING UNDERGROUND TELEPHONE
- EXISTING UNDERGROUND WATER
- EXISTING SANITARY SEWER FORCE MAIN
- EXISTING UNDERGROUND ELECTRIC
- EXISTING UNDERGROUND GAS
- EXISTING UNDERGROUND CABLE TV
- EXISTING OVERHEAD UTILITY LINE CROSSING
- EXISTING UNDERGROUND FIBER OPTIC

**AMERICAN**  
SURVEYING & ENGINEERING, P.C.  
SURVEYORS - ENGINEERS  
GEOGRAPHIC MAPPING SCIENTISTS  
Chicago: 312-277-2000 / Fax 312-277-2002  
Dixons: 815-288-6231 / Fax 815-288-6277  
Aurora: 630-897-4105 / Fax 630-897-4121  
Illinois Professional Design Firm No. 184-003192

FILE NAME = NO-341.SHEETS.dgn	USER NAME = #USER#	DESIGNED - JMG	REVISED -	<b>STATE OF ILLINOIS DEPARTMENT OF TRANSPORTATION</b>	<b>22nd STREET REMOVAL PLAN AND ROADWAY PLAN</b>	F.A.U. RTE. = 1453	SECTION = 55WRS	COUNTY =	TOTAL SHEETS = 362	SHEET NO. = 144B	
PLOT SCALE = 50.0000' / IN.	CHECKED - JRH	REVISED -	SCALE: 1"=50'			SHEET NO. 2 OF 2 SHEETS	STA. 273+00 TO STA. 286+00	FED. ROAD DIST. NO. 7	ILLINOIS FED. AID PROJECT	CONTRACT NO. 60D12	
PLOT DATE = 3/12/2010	DATE - \$DATE	REVISED -									