


- STRIPING LEGEND**
- ① 4" WHITE LANE LINE
 - ② 24" WHITE LINE
 - ③ 6" WHITE LINE
 - ④ 12" WHITE CHEVRON LINE AT 20' C-C
 - ⑤ 6" WHITE LINE (2' DASH 6' SKIP)
 - ⑥ 8" WHITE LINE
 - ⑦ ONE WAY CRYSTAL MARKER
 - ⑧ 4" DOUBLE YELLOW LINE, 11" C-C

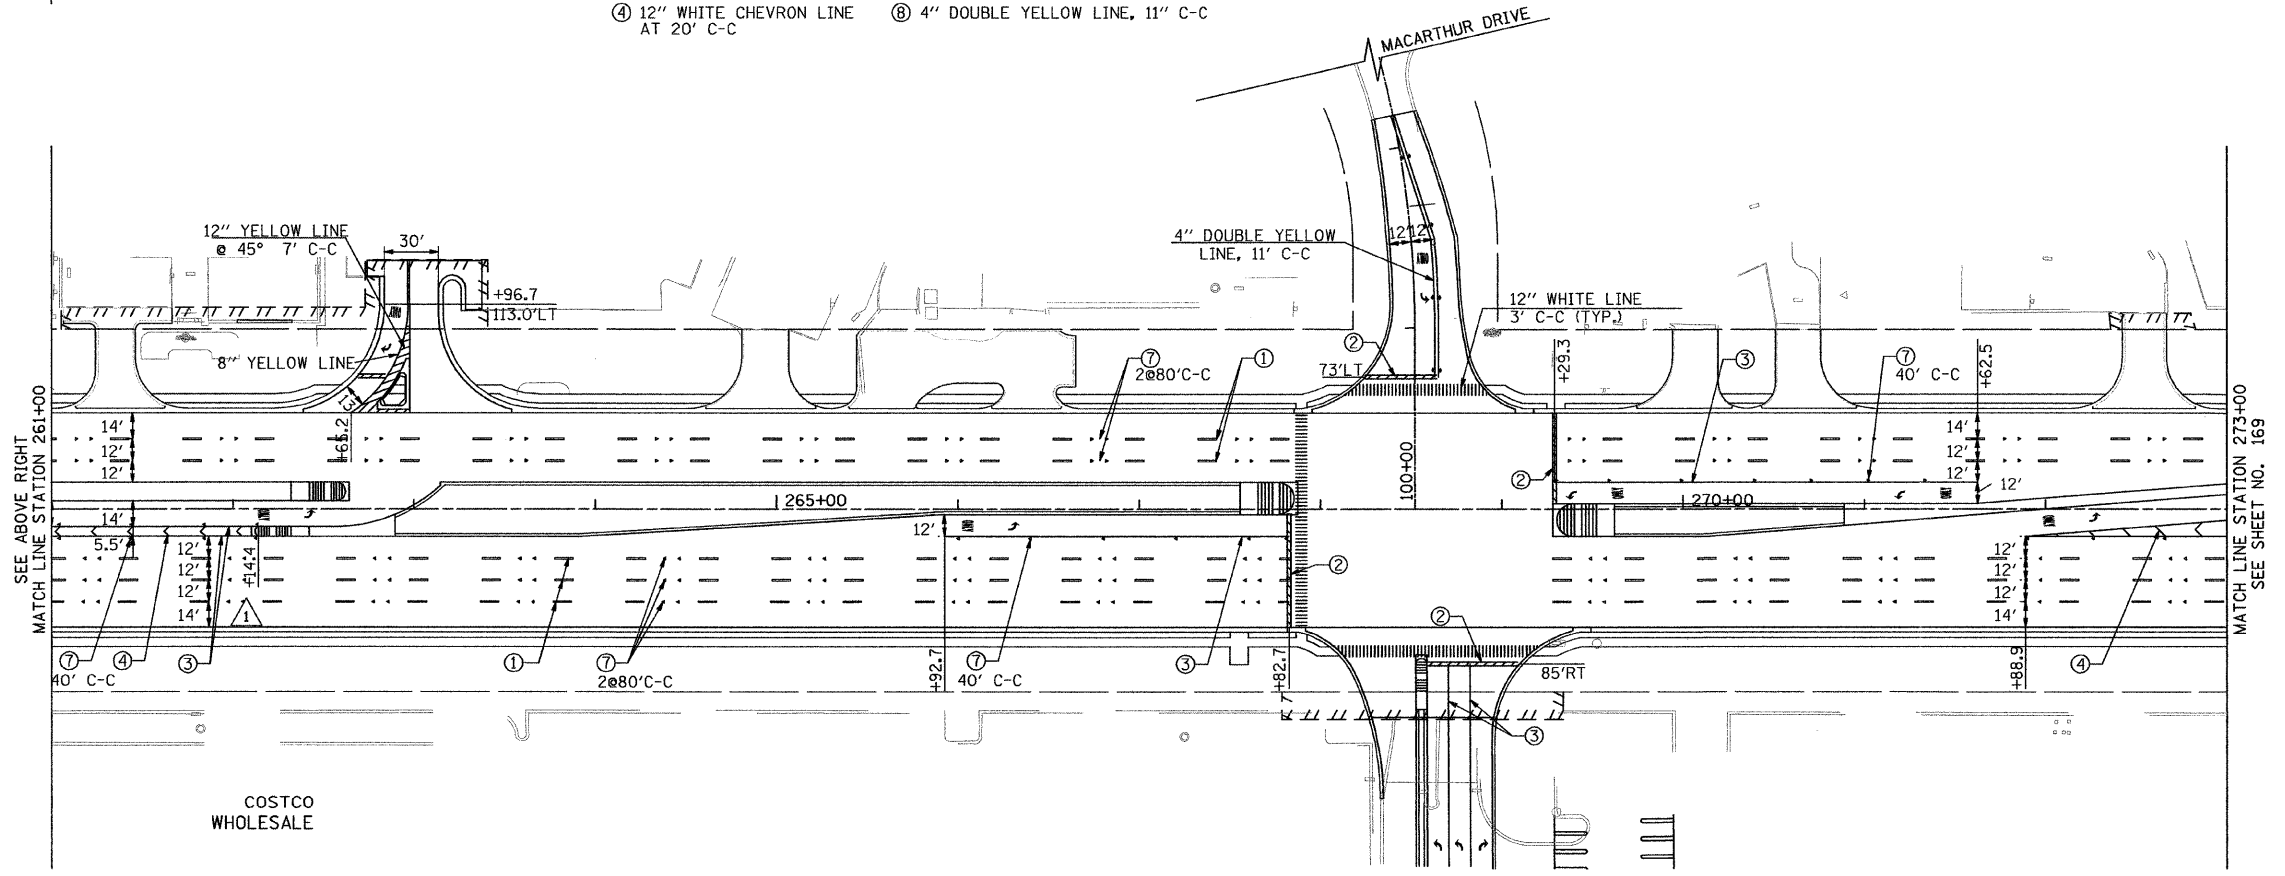

FILE NAME = P:\2007\ME87981_22nd_Street\Cadd\Supp3\DI68012-SHT-PMK03.dgn
 USER NAME = MILLENNIA_ENGINEERING



200 22ND Street, Suite 216, Lombard, IL 60148
 630.705.0110 voice, 630.833.2566 fax
 www.milleniaeng.com
MILLENNIA ENGINEERING

DESIGNED - TVN	REVISED -
DRAWN - TVN	REVISED -
CHECKED - RPD	REVISED -
DATE - 04/01/2010	REVISED -

STATE OF ILLINOIS
DEPARTMENT OF TRANSPORTATION

22nd STREET PAVEMENT MARKING PLAN

SCALE: 1"=50' SHEET NO.168 OF 362 SHEETS STA. 248+00 TO STA. 273+00

F.A.J. RTE. 1453	SECTION 55WRS	COUNTY DUPAGE	TOTAL SHEETS 362	SHEET NO. 168
CONTRACT NO. 60D12				

FED. ROAD DIST. NO. 7 ILLINOIS FED. AID PROJECT
 P:\2007\ME87981_22nd_Street\Cadd\Supp3\DI68012-SHT-PMK03.dgn

PMK03