


LEGEND

- TELESCOPING STEEL SIGN SUPPORT
- NEW SIGN PANEL TYPE 1 OR 2 WITH MUTCD CODE AND SIGN NUMBER, SEE SIGN SCHEDULE SHEET 173
- EXISTING SIGN, SEE SIGN SCHEDULE SHEET 172
- EXISTING SIGN TO BE REMOVED, SEE SIGN SCHEDULE SHEET 172

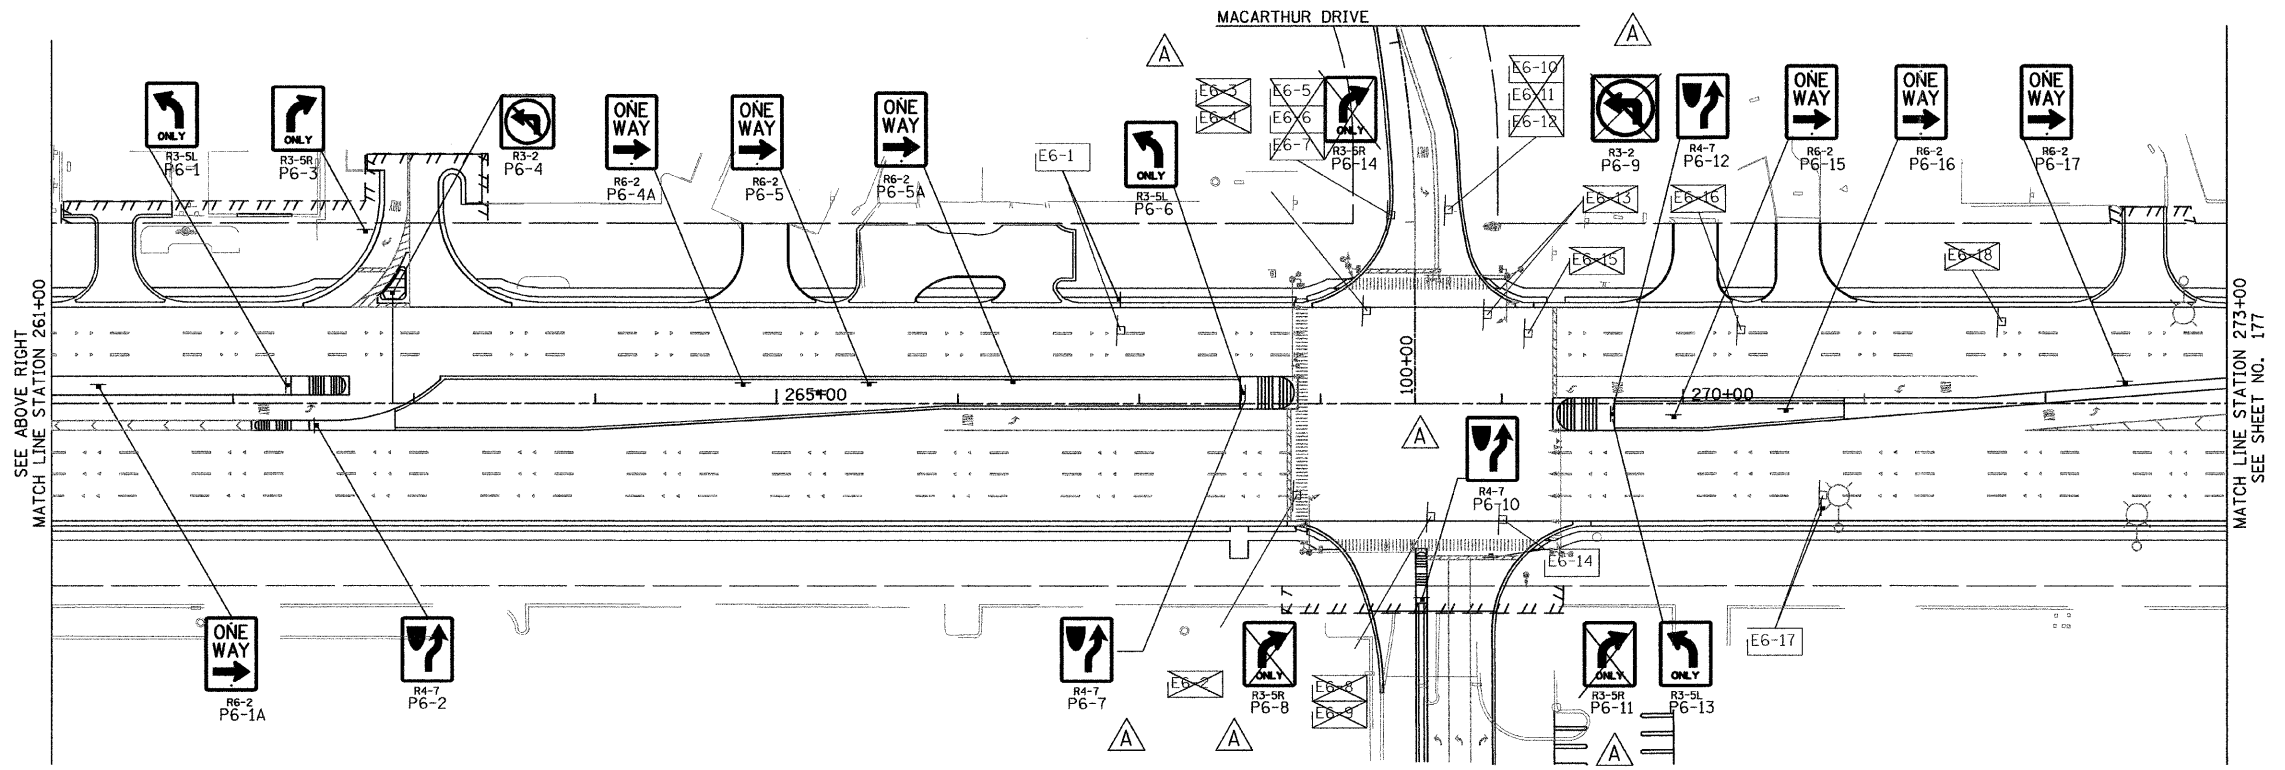

FILE NAME = P:\2007\ME07081_22nd_Street\Cadd\Supp3\DI68012-SHT-SIGN03.dgn
 USER NAME = MILLENNIA_Engineering

MILLENNIA ENGINEERING
 200 22ND Street, Suite 216, Lombard, IL 60148
 630.785.9110 voice, 630.839.3566 fax
 www.millenniaeng.com

DESIGNED - TVN	REVISED -
DRAWN - TVN	REVISED -
CHECKED - RPD	REVISED -
DATE - 04/01/2010	REVISED -

**STATE OF ILLINOIS
 DEPARTMENT OF TRANSPORTATION**

22nd STREET SIGNING PLAN

SCALE: 1"=50' SHEET NO.176 OF 362 SHEETS STA. 248+00 TO STA. 273+00

F.A.J. RTE. 1453	SECTION 55WRS	COUNTY	TOTAL SHEETS 362	SHEET NO. 176
CONTRACT NO. 60D12				

FED. ROAD DIST. NO. 7 ILLINOIS FED. AID PROJECT
 P:\2007\ME07081_22nd_Street\Cadd\Supp3\DI68012-SHT-SIGN03.dgn

SIGN03