



ILLINOIS ROUTE 83

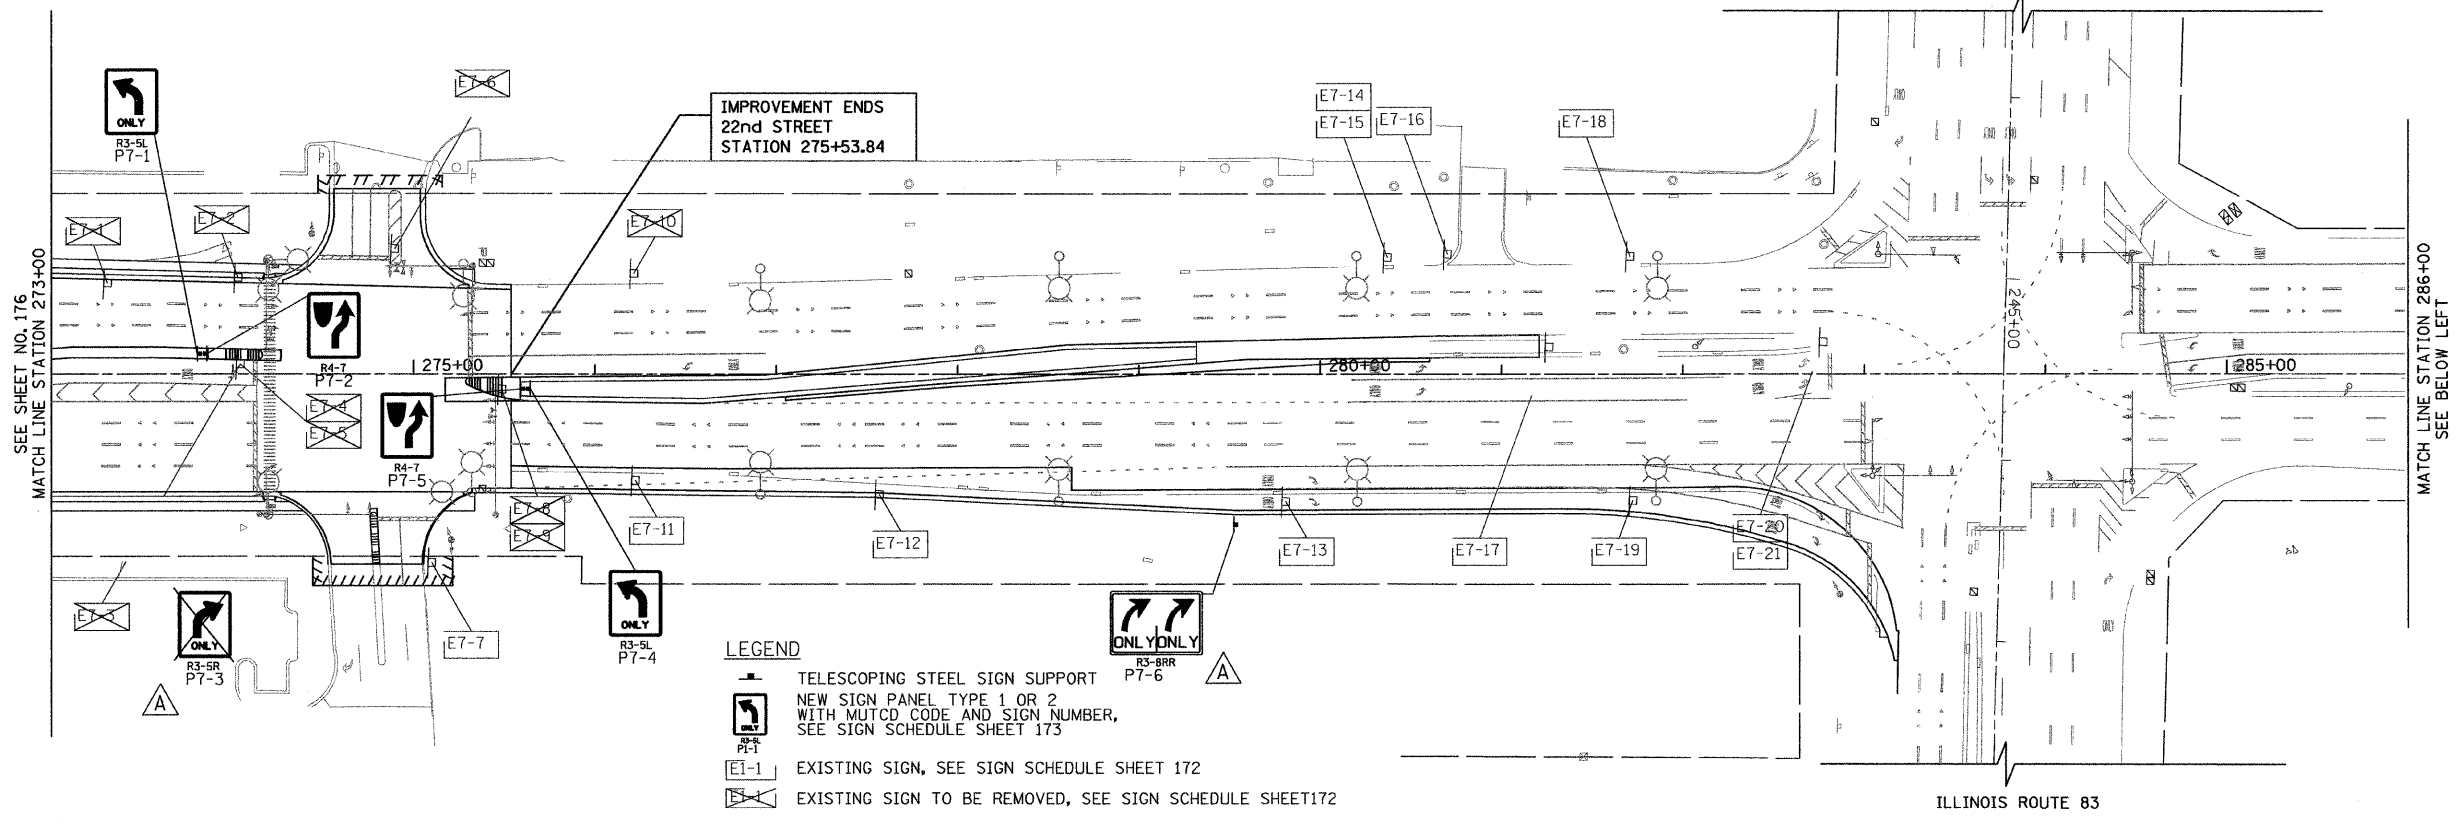

- LEGEND**
- TELESCOPING STEEL SIGN SUPPORT
 - NEW SIGN PANEL TYPE 1 OR 2 WITH MUTCD CODE AND SIGN NUMBER, SEE SIGN SCHEDULE SHEET 173
 - EXISTING SIGN, SEE SIGN SCHEDULE SHEET 172
 - EXISTING SIGN TO BE REMOVED, SEE SIGN SCHEDULE SHEET 172

ILLINOIS ROUTE 83

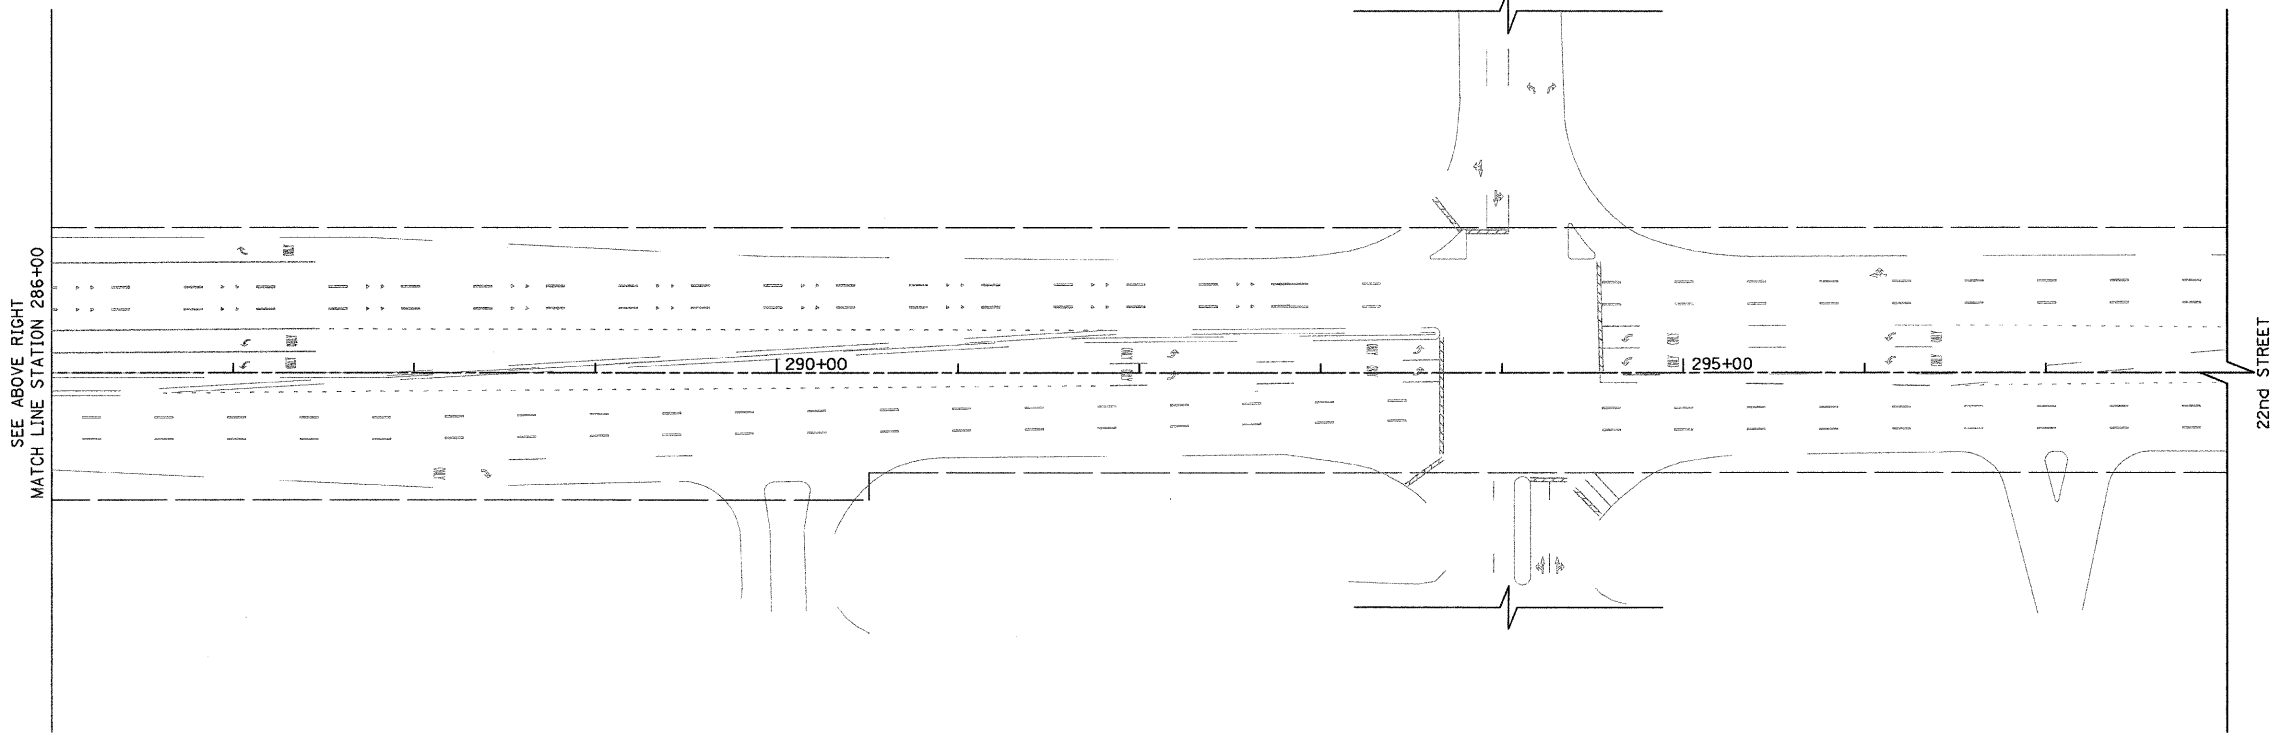

SEE ABOVE RIGHT
MATCH LINE STATION 286+00

22nd STREET

FILE NAME = P:\2007\ME\7081_22nd_Street\Cadd\Supp3\0168012-SHT-SIGN04.dgn
 USER NAME = MILLENNIA_ENGINEERING

200 22ND Street, Suite 216, Lombard, IL 60148
 630.785.0110 voice, 630.839.3566 fax
 www.milleniaeng.com
MILLENNIA ENGINEERING

DESIGNED - TVN	REVISED -
DRAWN - TVN	REVISED -
CHECKED - RPD	REVISED -
DATE - 04/01/2010	REVISED -

STATE OF ILLINOIS
DEPARTMENT OF TRANSPORTATION

22nd STREET SIGNING PLAN	
SCALE: 50.0000	/ SHEET NO. 177 OF 362 SHEETS STA. 273+00 TO STA. 298+00

F.A.U. RTE.	SECTION	COUNTY	TOTAL SHEETS	SHEET NO.
1453	55WRS		362	177
CONTRACT NO. 60D12				
FED. ROAD DIST. NO. 7 ILLINOIS FED. AID PROJECT				

SIGN04

P:\2007\ME\7081_22nd_Street\Cadd\Supp3\0168012-SHT-SIGN04.dgn