



STAGE 1

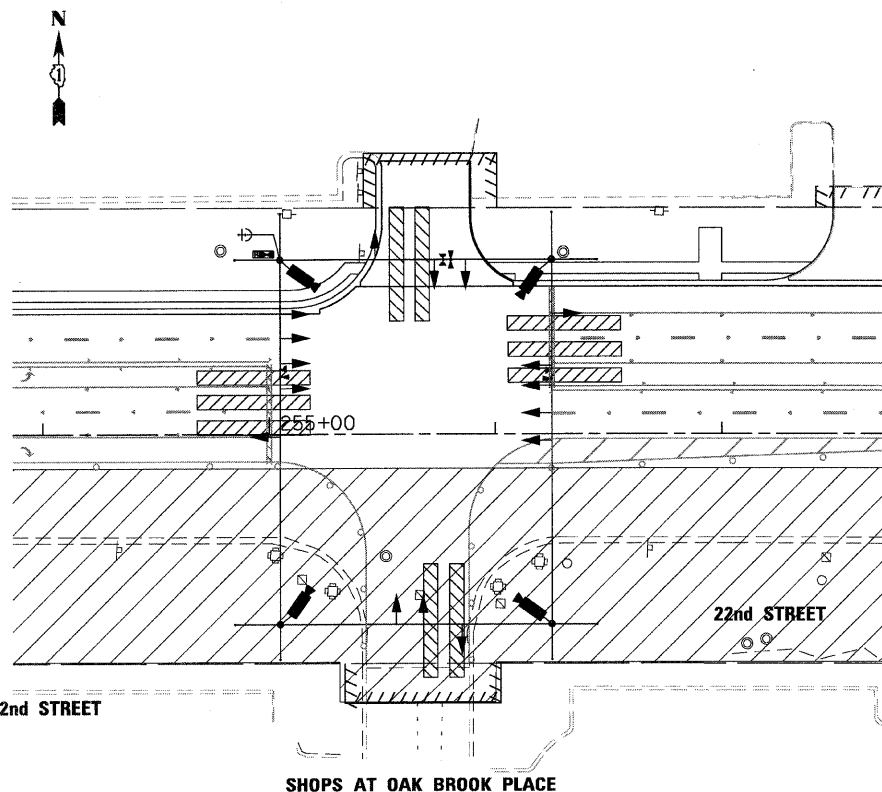

STAGE 2

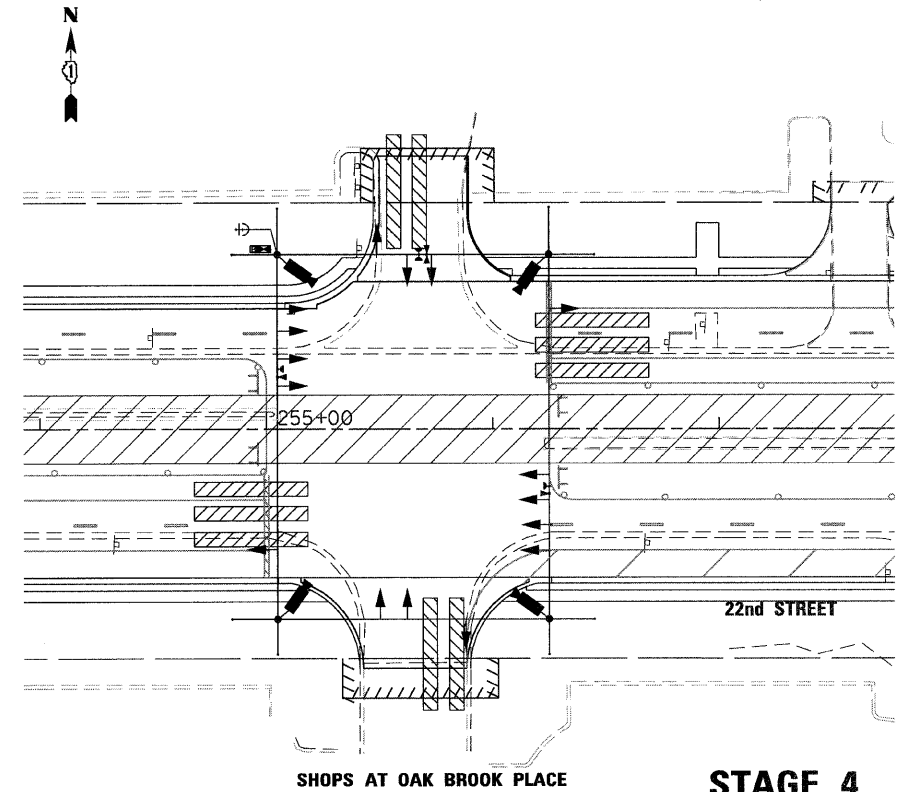

STAGE 4

FILE NAME : p:\2007\me87081.22nd.street\add\shops\1160012-SHT-TTS03-Oakbrook-02.dgn
 PLOT SCALE : 1/8"=1'-0"
 USER NAME : Millennium Engineering



200 22ND Street, Suite 216, Lombard, IL 60148
 630.705.0110 voice, 630.839.2566 fax
 www.millenniaeng.com
MILLENNIA ENGINEERING

DESIGNED - TVN	REVISED -
DRAWN - TVN	REVISED -
CHECKED - RPD	REVISED -
DATE - 7/24/2009	REVISED -

STATE OF ILLINOIS
DEPARTMENT OF TRANSPORTATION

22nd STREET AT SHOPS AT OAK BROOK PLACE
TEMPORARY TRAFFIC SIGNAL M.O.T. STAGING PLAN

SCALE: SHEET NO. 206 OF 362 SHEETS STA. TO STA.

F.A.U. RTE.	SECTION	COUNTY	TOTAL SHEETS	SHEET NO.
1453	55WRS	DUPAGE	362	206
CONTRACT NO. 60D12				
FED. ROAD DIST. NO. 7 ILLINOIS FED. AID PROJECT				