
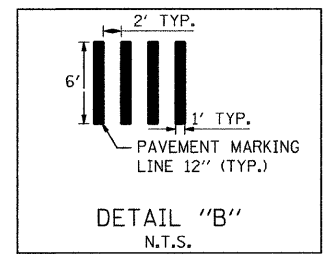
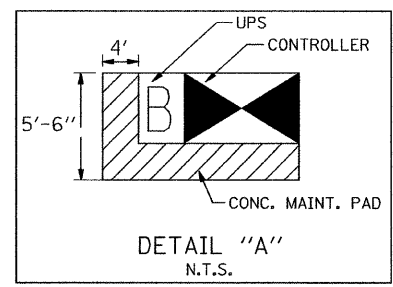


TRAFFIC SIGNAL LEGEND

PROPOSED	EXISTING	PROPOSED	EXISTING

LEFT ON GREEN ARROW ONLY
R10-5
24"x30"

THE TRAFFIC SIGNAL CONTROL EQUIPMENT FOR THIS SIGNAL SHALL BE "ECONOLITE" TO MATCH THE EXISTING ADJACENT SYSTEM.

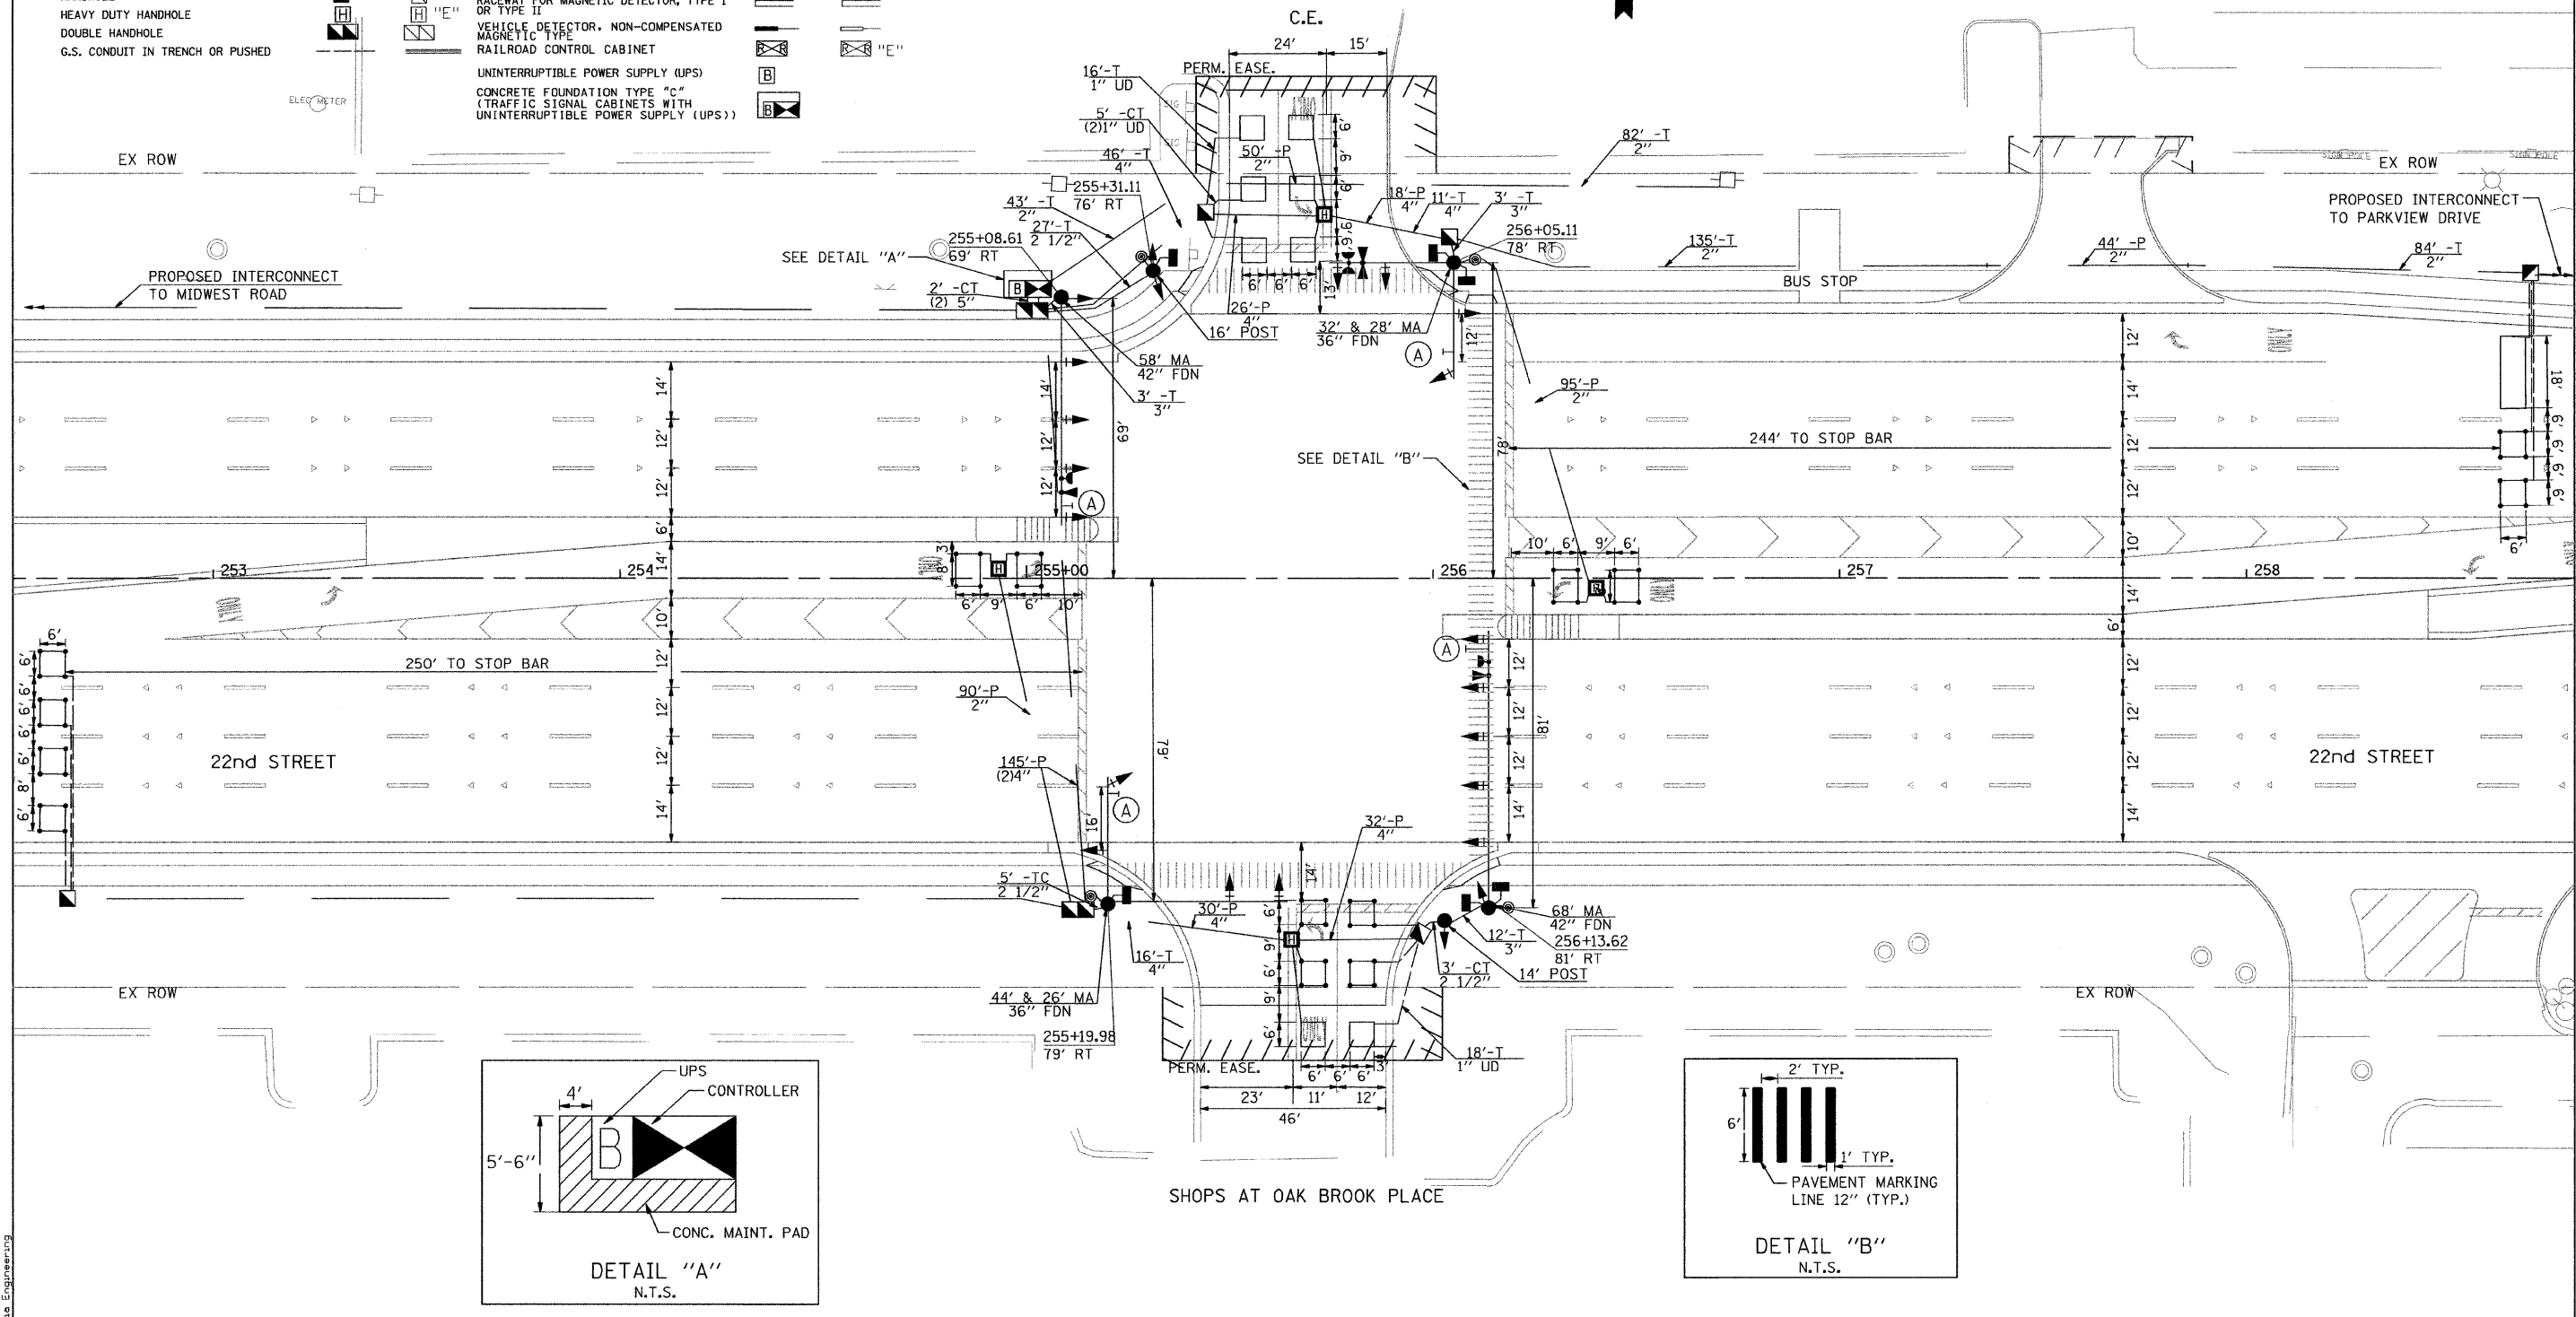

FILE NAME = PA:2007\ME07081_22nd_Street\Cadd\Supp3\0168012-SHT-TS03-Oakbrook-01.dgn
 USER NAME = JN
 MILLENIA ENGINEERING

MILLENNIA ENGINEERING
200 22ND Street, Suite 216, Lombard, IL 60148
630.785.9110 voice, 630.839.3566 fax
www.milleniaeng.com

DESIGNED - TVN	REVISED -
DRAWN - TVN	REVISED -
CHECKED - RPD	REVISED -
DATE - 04/01/2010	REVISED -

STATE OF ILLINOIS
DEPARTMENT OF TRANSPORTATION

22nd STREET AT SHOPS AT OAK BROOK PLACE
TRAFFIC SIGNAL INSTALLATION PLAN

SCALE: 1"=20'
SHEET NO. 208 OF 362 SHEETS STA. TO STA.

F.A.U. RTE. 1453	SECTION 55WRS	COUNTY DUPAGE	TOTAL SHEETS 362	SHEET NO. 208
CONTRACT NO. 60D12				

TS31

FED. ROAD DIST. NO. 7 ILLINOIS FED. AID PROJECT
PA:2007\ME07081_22nd_Street\Cadd\Supp3\0168012-SHT-TS03-Oakbrook-01.dgn