


INTERCONNECT PLAN LEGEND

PROPOSED	EXISTING	DESCRIPTION
[Symbol]	[Symbol]	CONTROLLER
[Symbol]	[Symbol]	MASTER CONTROLLER
[Symbol]	[Symbol]	DOUBLE HANDHOLE
[Symbol]	[Symbol]	HANDHOLE
[Symbol]	[Symbol]	HEAVY DUTY HANDHOLE
[Symbol]	[Symbol]	G.S. CONDUIT IN TRENCH OR PUSHED
[Symbol]	[Symbol]	INTERSECTION AND SAMPLING (SYSTEM) DETECTOR LOOP
[Symbol]	[Symbol]	TELEPHONE
[Symbol]	[Symbol]	INTERSECTION SYSTEM
[Symbol]	[Symbol]	UNIT DUCT
[Symbol]	[Symbol]	COMMON TRENCH

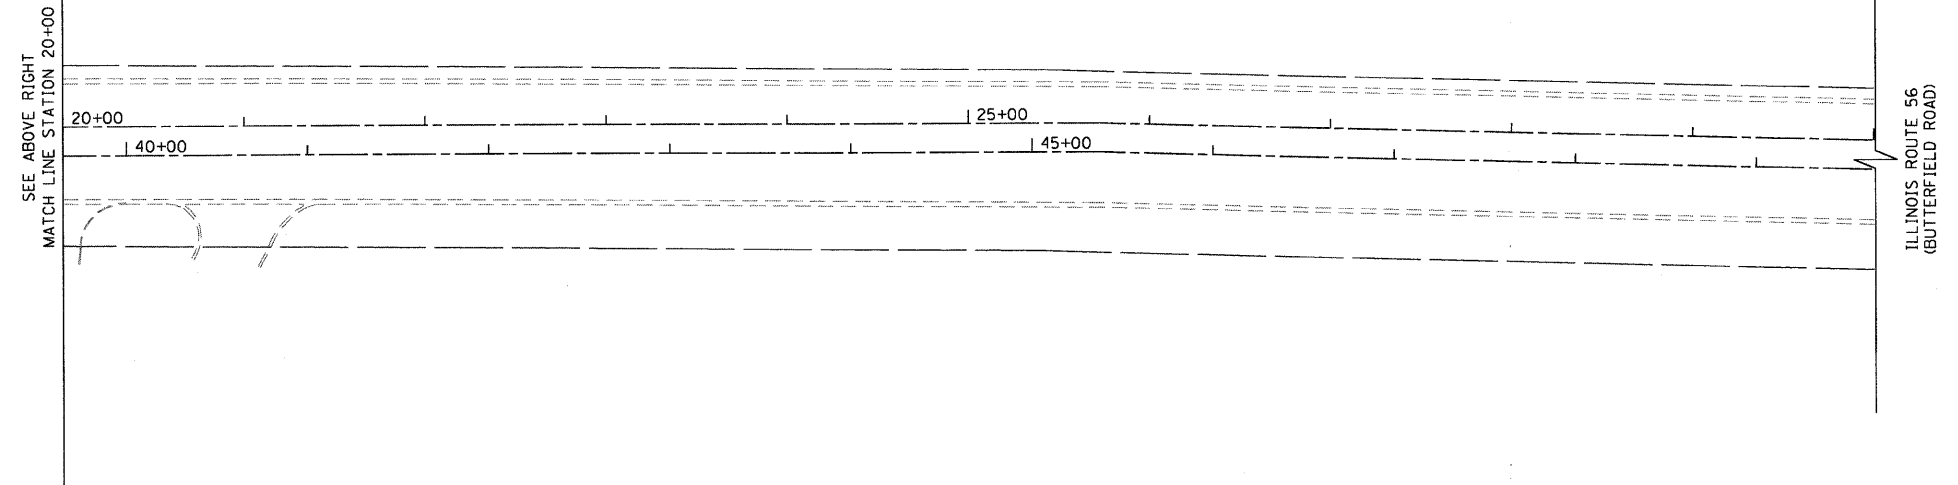

FILE NAME : p:\2007\me07081.22nd.stree\cadd\Shs\0160012-SHT-INTC05-Butterfield.dgn
 USER : ME
 MILLENNIA ENGINEERING

200 22ND Street, Suite 216, Lombard, IL 60148
 630.705.0110 voice, 630.839.2506 fax
 www.milleniaeng.com
MILLENNIA ENGINEERING

DESIGNED - TVN	REVISED -
DRAWN - TVN	REVISED -
CHECKED - RPD	REVISED -
DATE - 7/24/2009	REVISED -

**STATE OF ILLINOIS
 DEPARTMENT OF TRANSPORTATION**

**ILLINOIS ROUTE 56 (BUTTERFIELD RD)
 SYSTEM INTERCONNECT PLAN**

SCALE: 1"=50' SHEET NO.170 OF 362 SHEETS STA. 12+00 TO STA. 25+50

F.A.U. RTE.	SECTION	COUNTY	TOTAL SHEETS	SHEET NO.
1453	55WRS	DUPAGE	362	224
FED. ROAD DIST. NO. 7 ILLINOIS FED. AID PROJECT			CONTRACT NO. 60D12	

IC-05

p:\2007\me07081.22nd.stree\cadd\Shs\0160012-SHT-INTC05-Butterfield.dgn