


CONTROLLER CABINET TYPE & DIMENSIONS VARY.
 THE CONTRACTOR SHALL BE RESPONSIBLE FOR CORRECT
 CABINET DIMENSIONS PRIOR TO THE CONSTRUCTION OF
 THE CABINET MOUNTING PLATFORM SHOWN BELOW.

CABINET PLATFORM LEGS & RAILS SHALL BE CONSTRUCTED
 OF TREATED WOOD TO RESIST WEATHERING

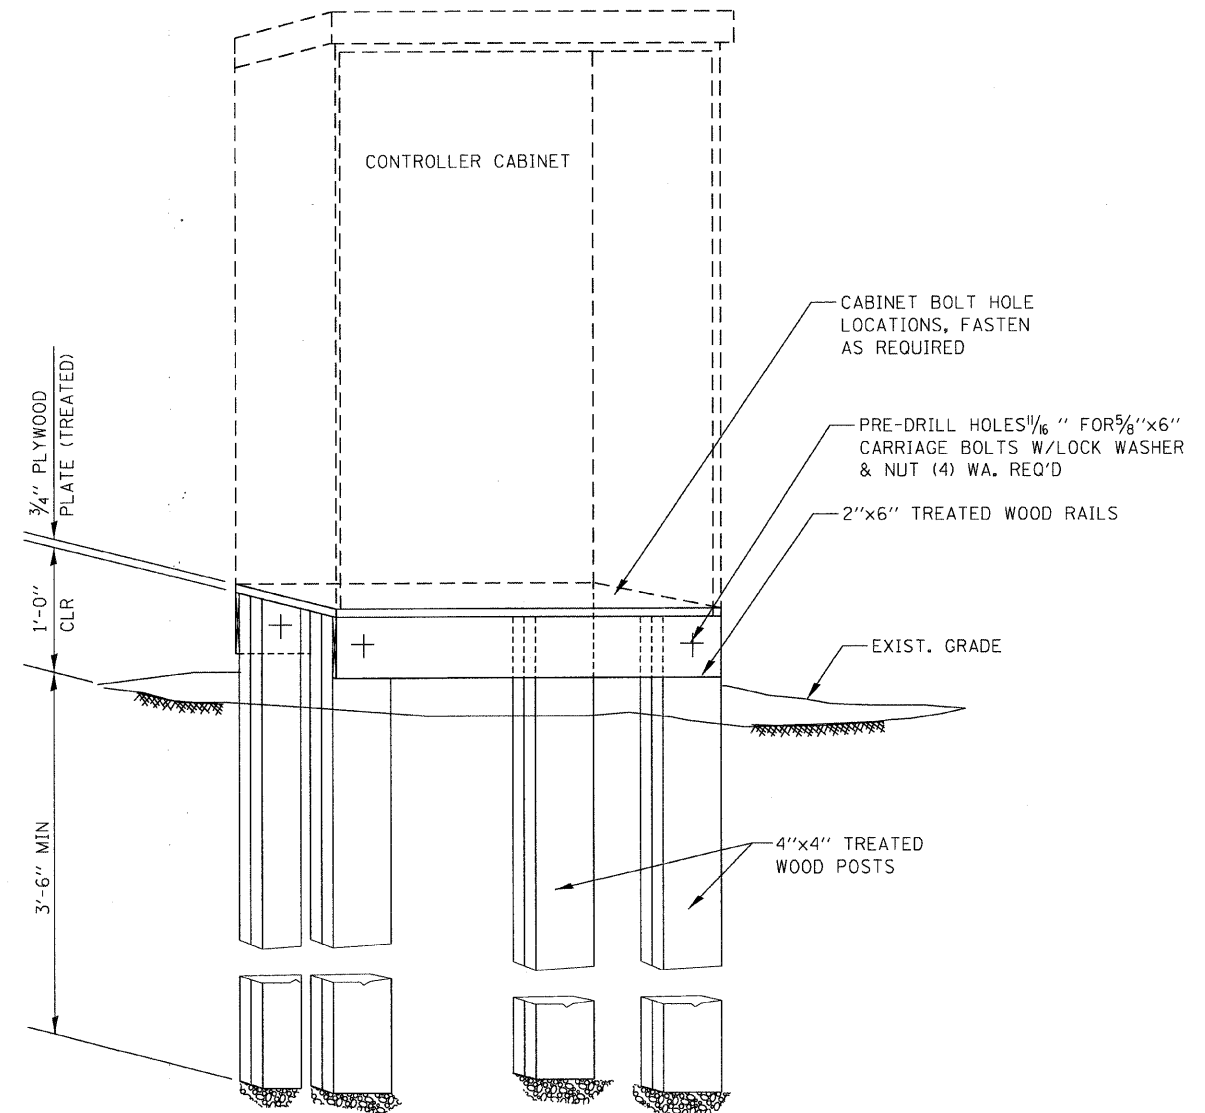

TEMPORARY TRAFFIC SIGNAL
 CONTROLLER PLATFORM DETAIL

N.T.S.

FILE NAME : p:\2007\me07081_22nd_street\cadd\shs\0160012-SHT-DETAILS05-TEMP_CONT_PLAT.dgn
 PLOT SCALE : 1"=1'-0"
 USER NAME : Millennium Engineering



200 22ND Street, Suite 216, Lombard, IL 60148
 630.705.0110 voice, 630.839.2566 fax
 www.milleniaeng.com

DESIGNED - TVN	REVISED -
DRAWN - TVN	REVISED -
CHECKED - RPD	REVISED -
DATE - 7/24/2009	REVISED -

STATE OF ILLINOIS
 DEPARTMENT OF TRANSPORTATION

22nd STREET
 TEMP TS CONTROLLER PLATFORM DETAIL

SCALE: NONE SHEET NO. OF 362 SHEETS STA. TO STA.

F.A.U. RTE.	SECTION	COUNTY	TOTAL SHEETS	SHEET NO.
1453	55WRS	DUPAGE	362	227
CONTRACT NO. 60D12				
FED. ROAD DIST. NO. 7 ILLINOIS FED. AID PROJECT				

p:\2007\me07081_22nd_street\cadd\shs\0160012-SHT-DETAILS05-TEMP_CONT_PLAT.dgn