


NOTES:  
 1. ALL SURFACES ARE CONCRETE UNLESS OTHERWISE NOTED.

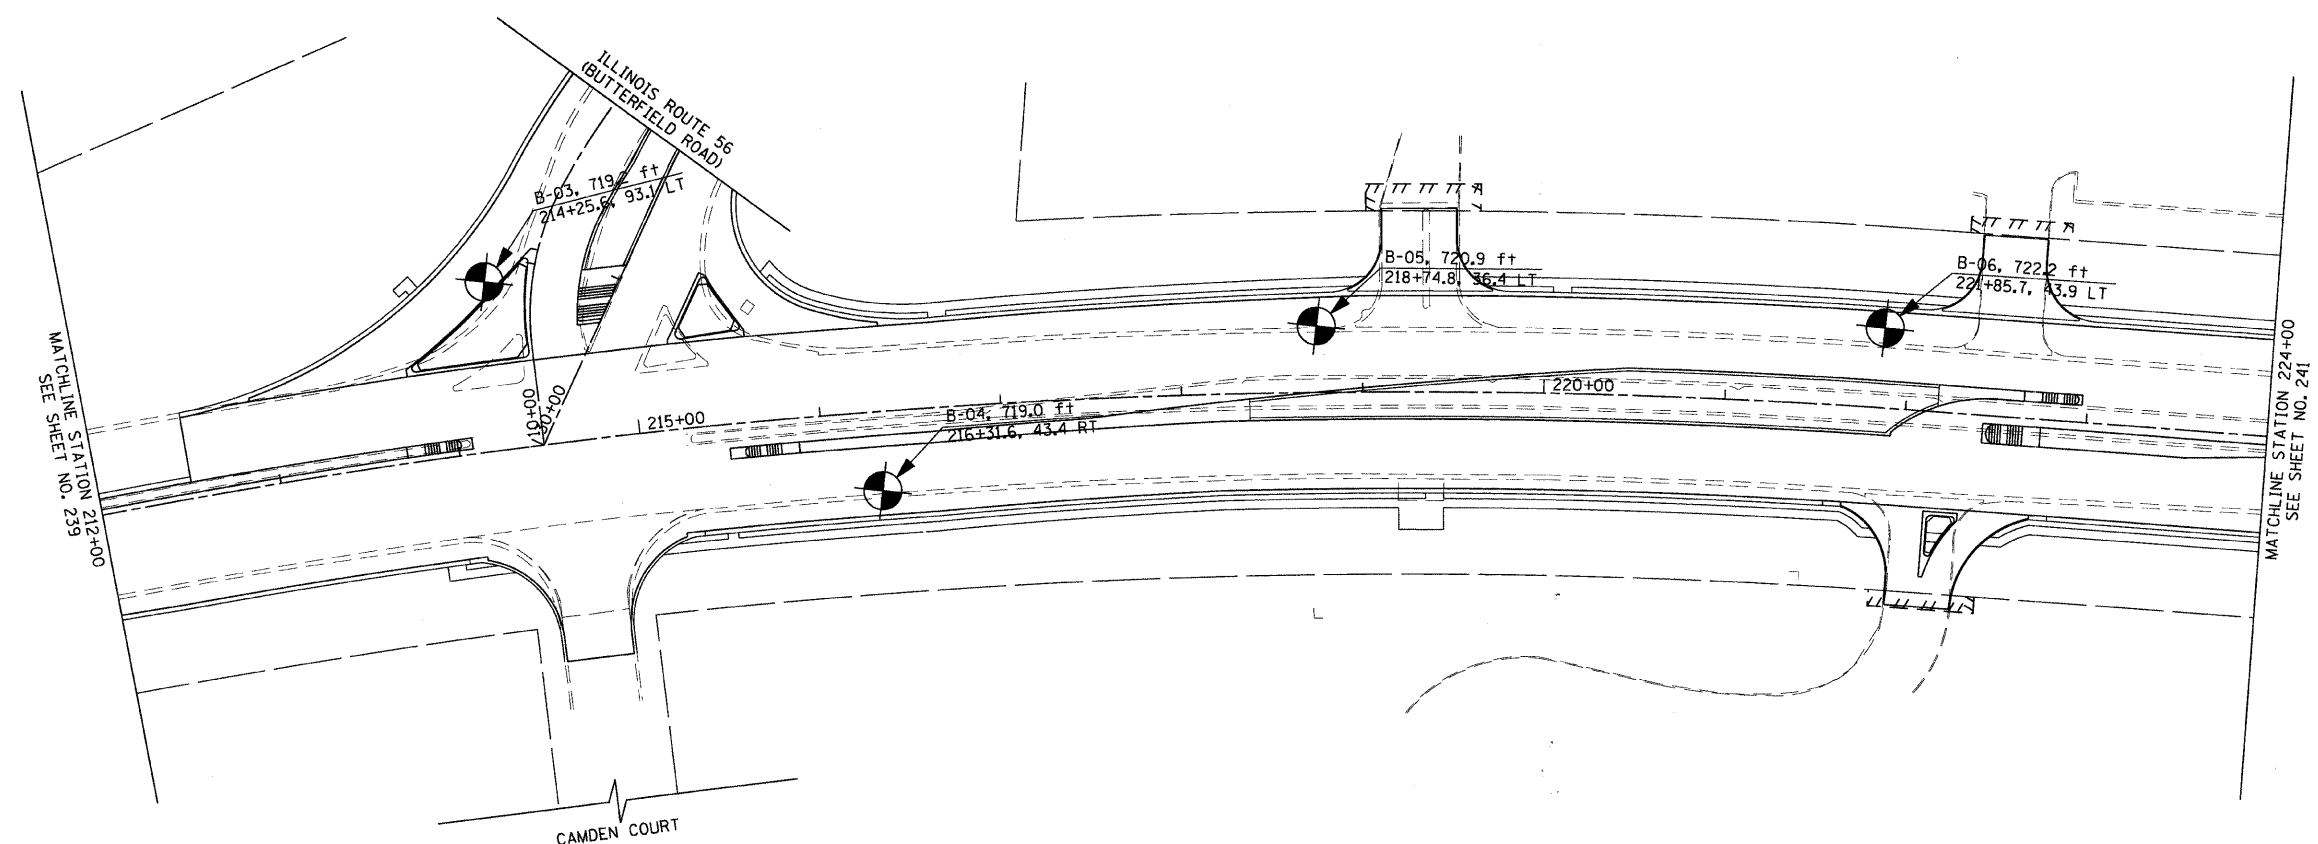

BORING LOCATION PLANS AND SOIL PROFILES:  
 22ND STREET IMPROVEMENTS, IDOT PROJECT NO. D-91-312-07

Horizontal Scale: Vertical Scale: Sheet 2 of 11

**Wang Engineering**  
 1145 N. Main Street  
 Lombard, IL 60148  
 Phone: (630) 953-6926  
 www.wangeng.com

FOR TRANSYSTEMS CORPORATION 790-31-01

F.A.U. RTE.	SECTION	COUNTY	TOTAL SHEETS	SHEET NO.
1453	55WRS	DuPAGE	362	240
FED. ROAD DIST. NO. 7 ILLINOIS FED. AID PROJECT			CONTRACT NO. 60D12	

FILE NAME = g:\ch\7\0261\road\sheet\016\0012-SHT-501-02.dgn	USER NAME = BAW\start	DESIGNED - JMG	REVISED -
FLDT SCALE = 50.0000' / IN.	CHECKED - JRH	DRAWN - BAW	REVISED -
PLDT DATE = 8/5/2009	DATE - 07/24/2009	CHECKED - JRH	REVISED -

**STATE OF ILLINOIS  
 DEPARTMENT OF TRANSPORTATION**

**22nd STREET BORING LOCATION PLANS**  
 SCALE: 1"=50' SHEET NO. 240 OF 362 SHEETS STA. 212+00 TO STA. 224+00