
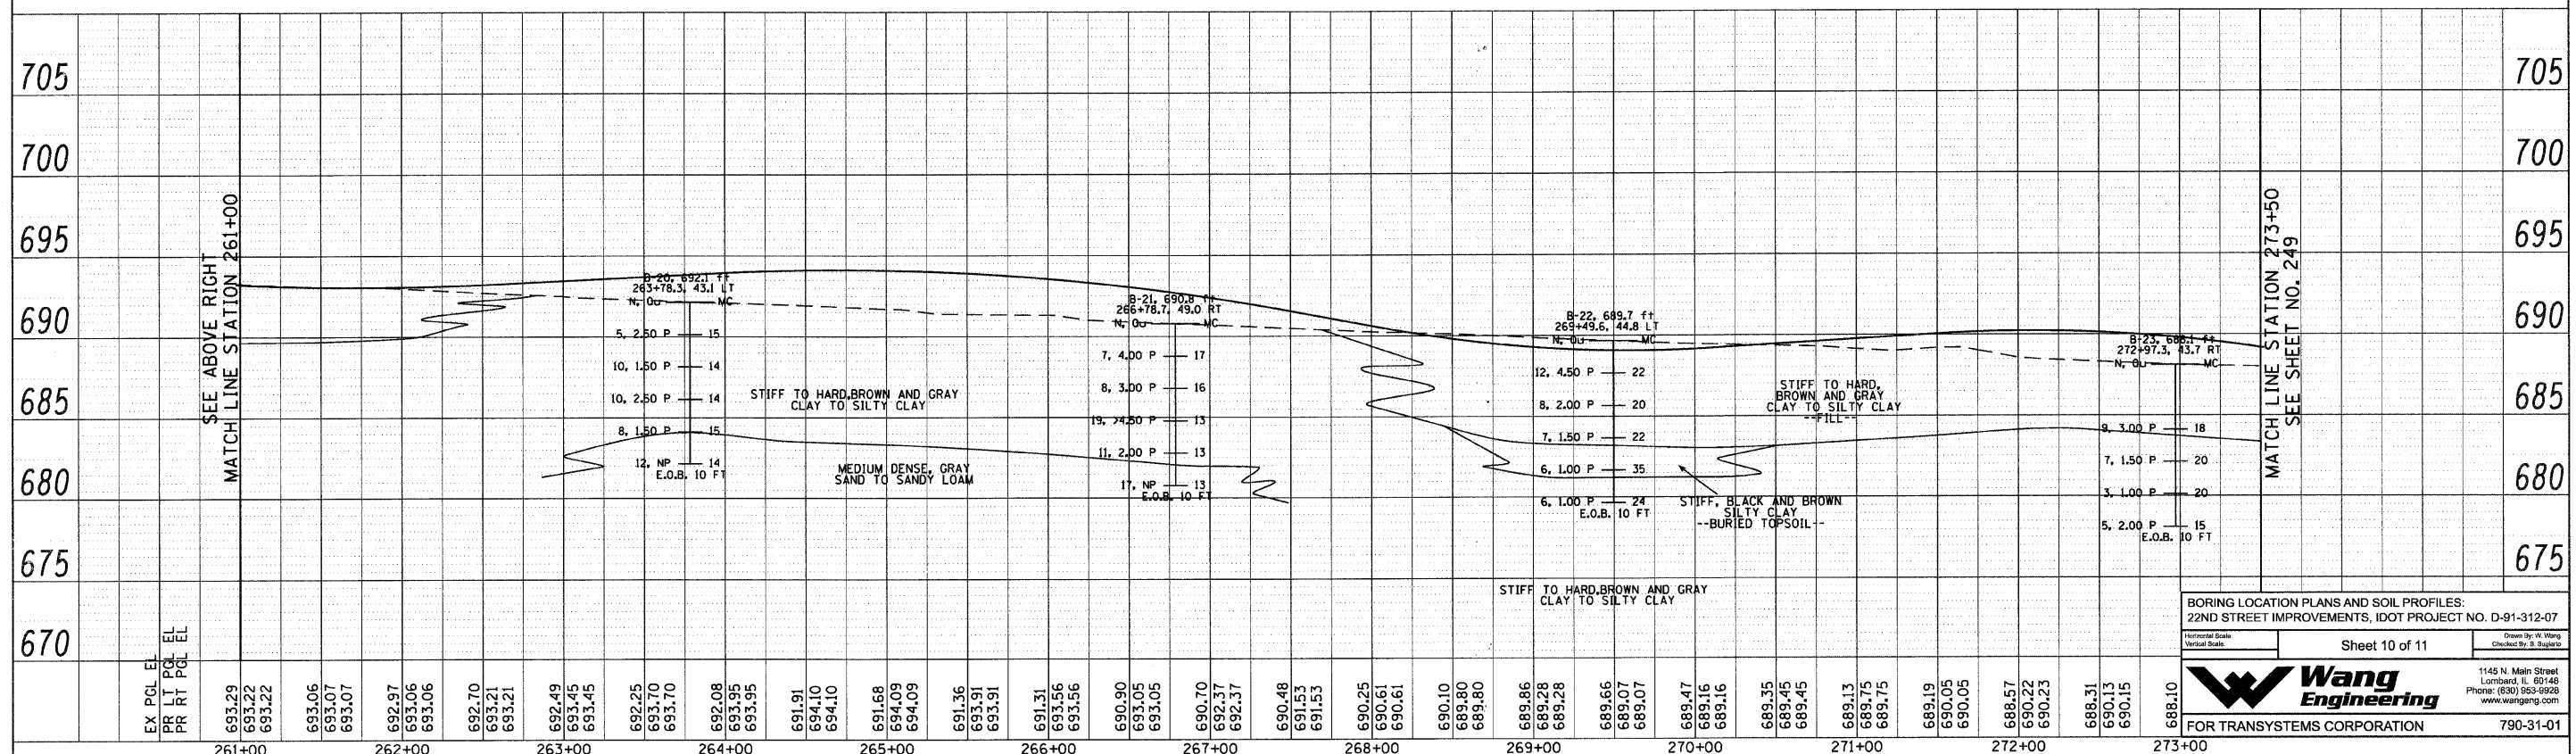


|      |          |      |
|------|----------|------|
| PLAN | SURVEYED | DATE |
| NO.  | BY       |      |
| NO.  | BY       |      |
| NO.  | BY       |      |

|         |          |      |
|---------|----------|------|
| PROFILE | SURVEYED | DATE |
| NO.     | BY       |      |
| NO.     | BY       |      |
| NO.     | BY       |      |

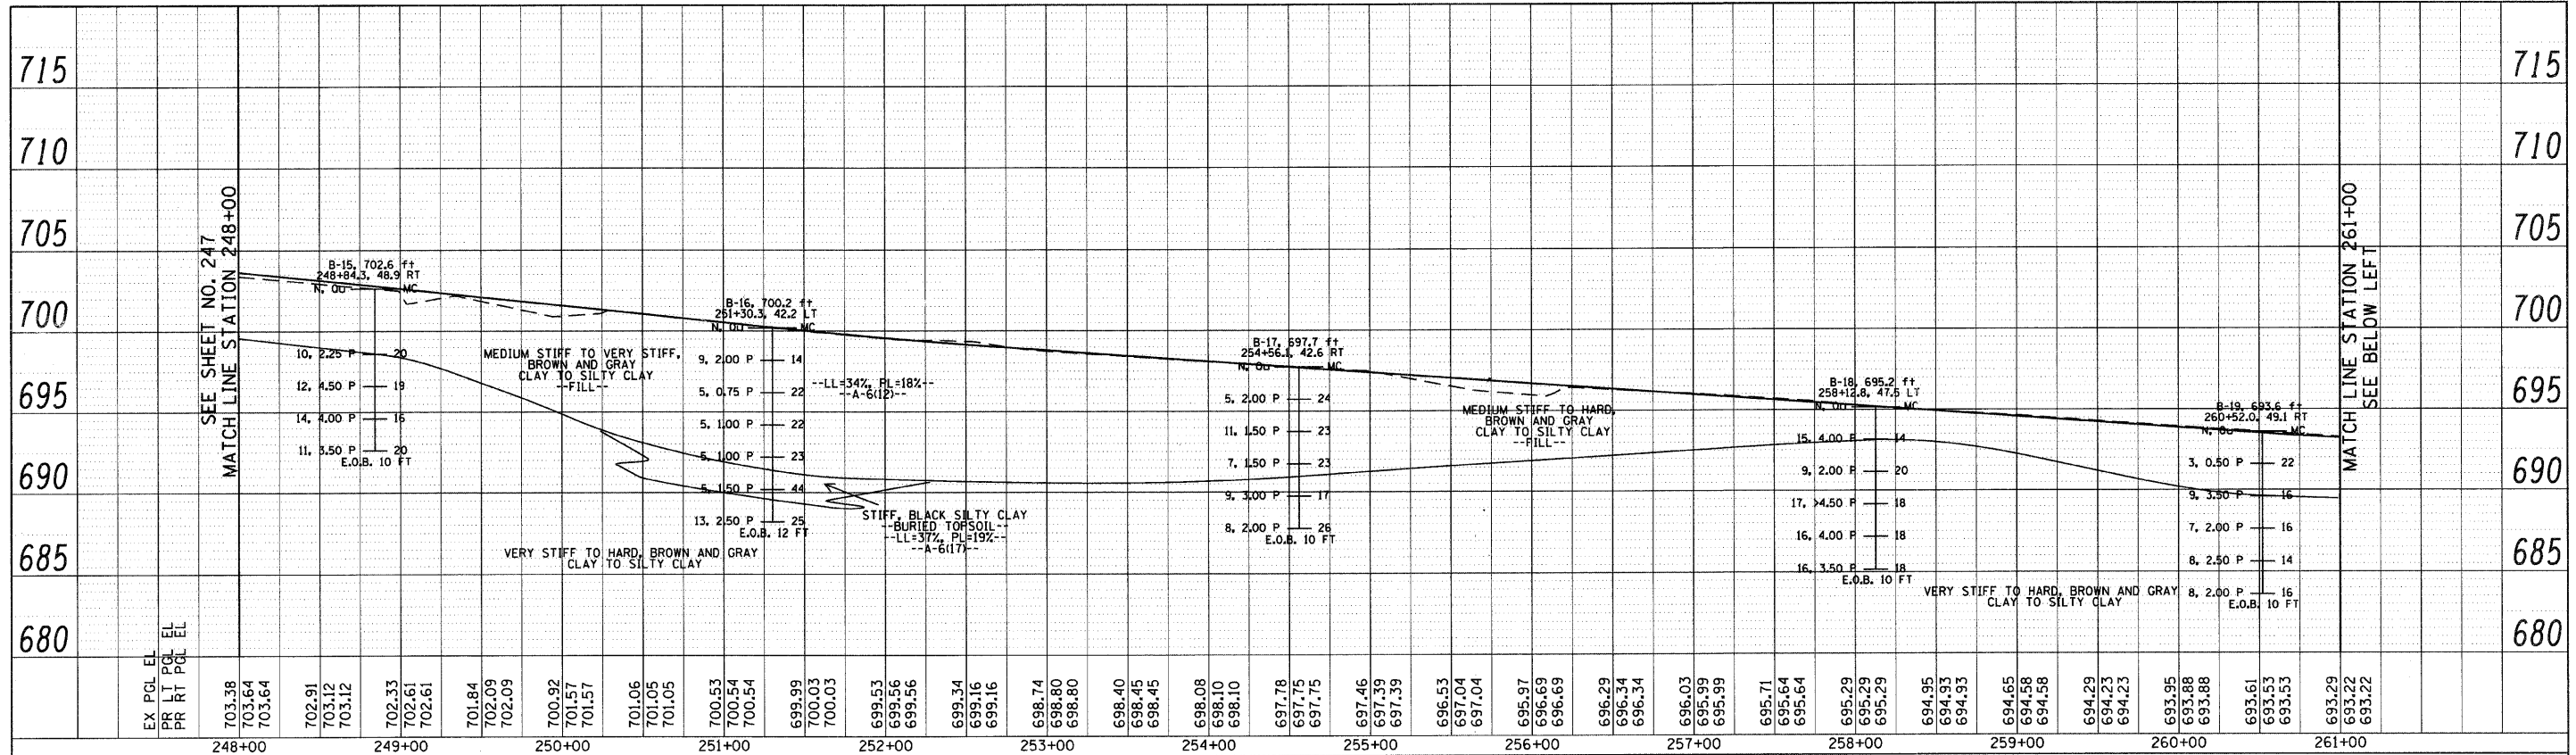

|  |             |            |           |   |                                  |                                     |                             |                            |                  |                  |                     |                  |
|--|-------------|------------|-----------|---|----------------------------------|-------------------------------------|-----------------------------|----------------------------|------------------|------------------|---------------------|------------------|
| FILE NAME =                                  | USER NAME = | DESIGNED - | REVISED - | <b>STATE OF ILLINOIS</b><br><b>DEPARTMENT OF TRANSPORTATION</b> | <b>22nd STREET SOIL PROFILES</b> | SCALE: HORIZ. 1"=50'<br>VERT. 1"=5' | SHEET NO. 248 OF 362 SHEETS | STA. 248+00 TO STA. 273+50 | SECTION<br>55WRS | COUNTY<br>DuPAGE | TOTAL SHEETS<br>362 | SHEET NO.<br>248 |
| gr\ch\07\081\road\sheet\DI60D12-SHT-SOIL.dgn | BAWtor      | DRAWN -    | REVISED - |   |                                  |                                     |                             |                            |                  |                  |                     |                  |
|  |             | CHECKED -  | REVISED - |   |                                  |                                     |                             |                            |                  |                  |                     |                  |
|  |             | DATE -     | REVISED - |   |                                  |                                     |                             |                            |                  |                  |                     |                  |

BORING LOCATION PLANS AND SOIL PROFILES:  
22ND STREET IMPROVEMENTS, IDOT PROJECT NO. D-91-312-07

Horizontal Scale: \_\_\_\_\_ Vertical Scale: \_\_\_\_\_

Sheet 10 of 11

Drawn By: W. Wang  
Checked By: S. Sogler

1145 N. Main Street  
Lombard, IL 60146  
Phone: (630) 953-9928  
www.wangeng.com

FOR TRANSYSTEMS CORPORATION 790-31-01