


FINAL SURVEY BY DATE
 SURVEYED PLOTTED
 NOTE BOOK NO. DATE
 AREAS CHECKED
 NO.

ORIGINAL SURVEY BY DATE
 SURVEYED PLOTTED
 NOTE BOOK NO. DATE
 AREAS CHECKED
 NO.

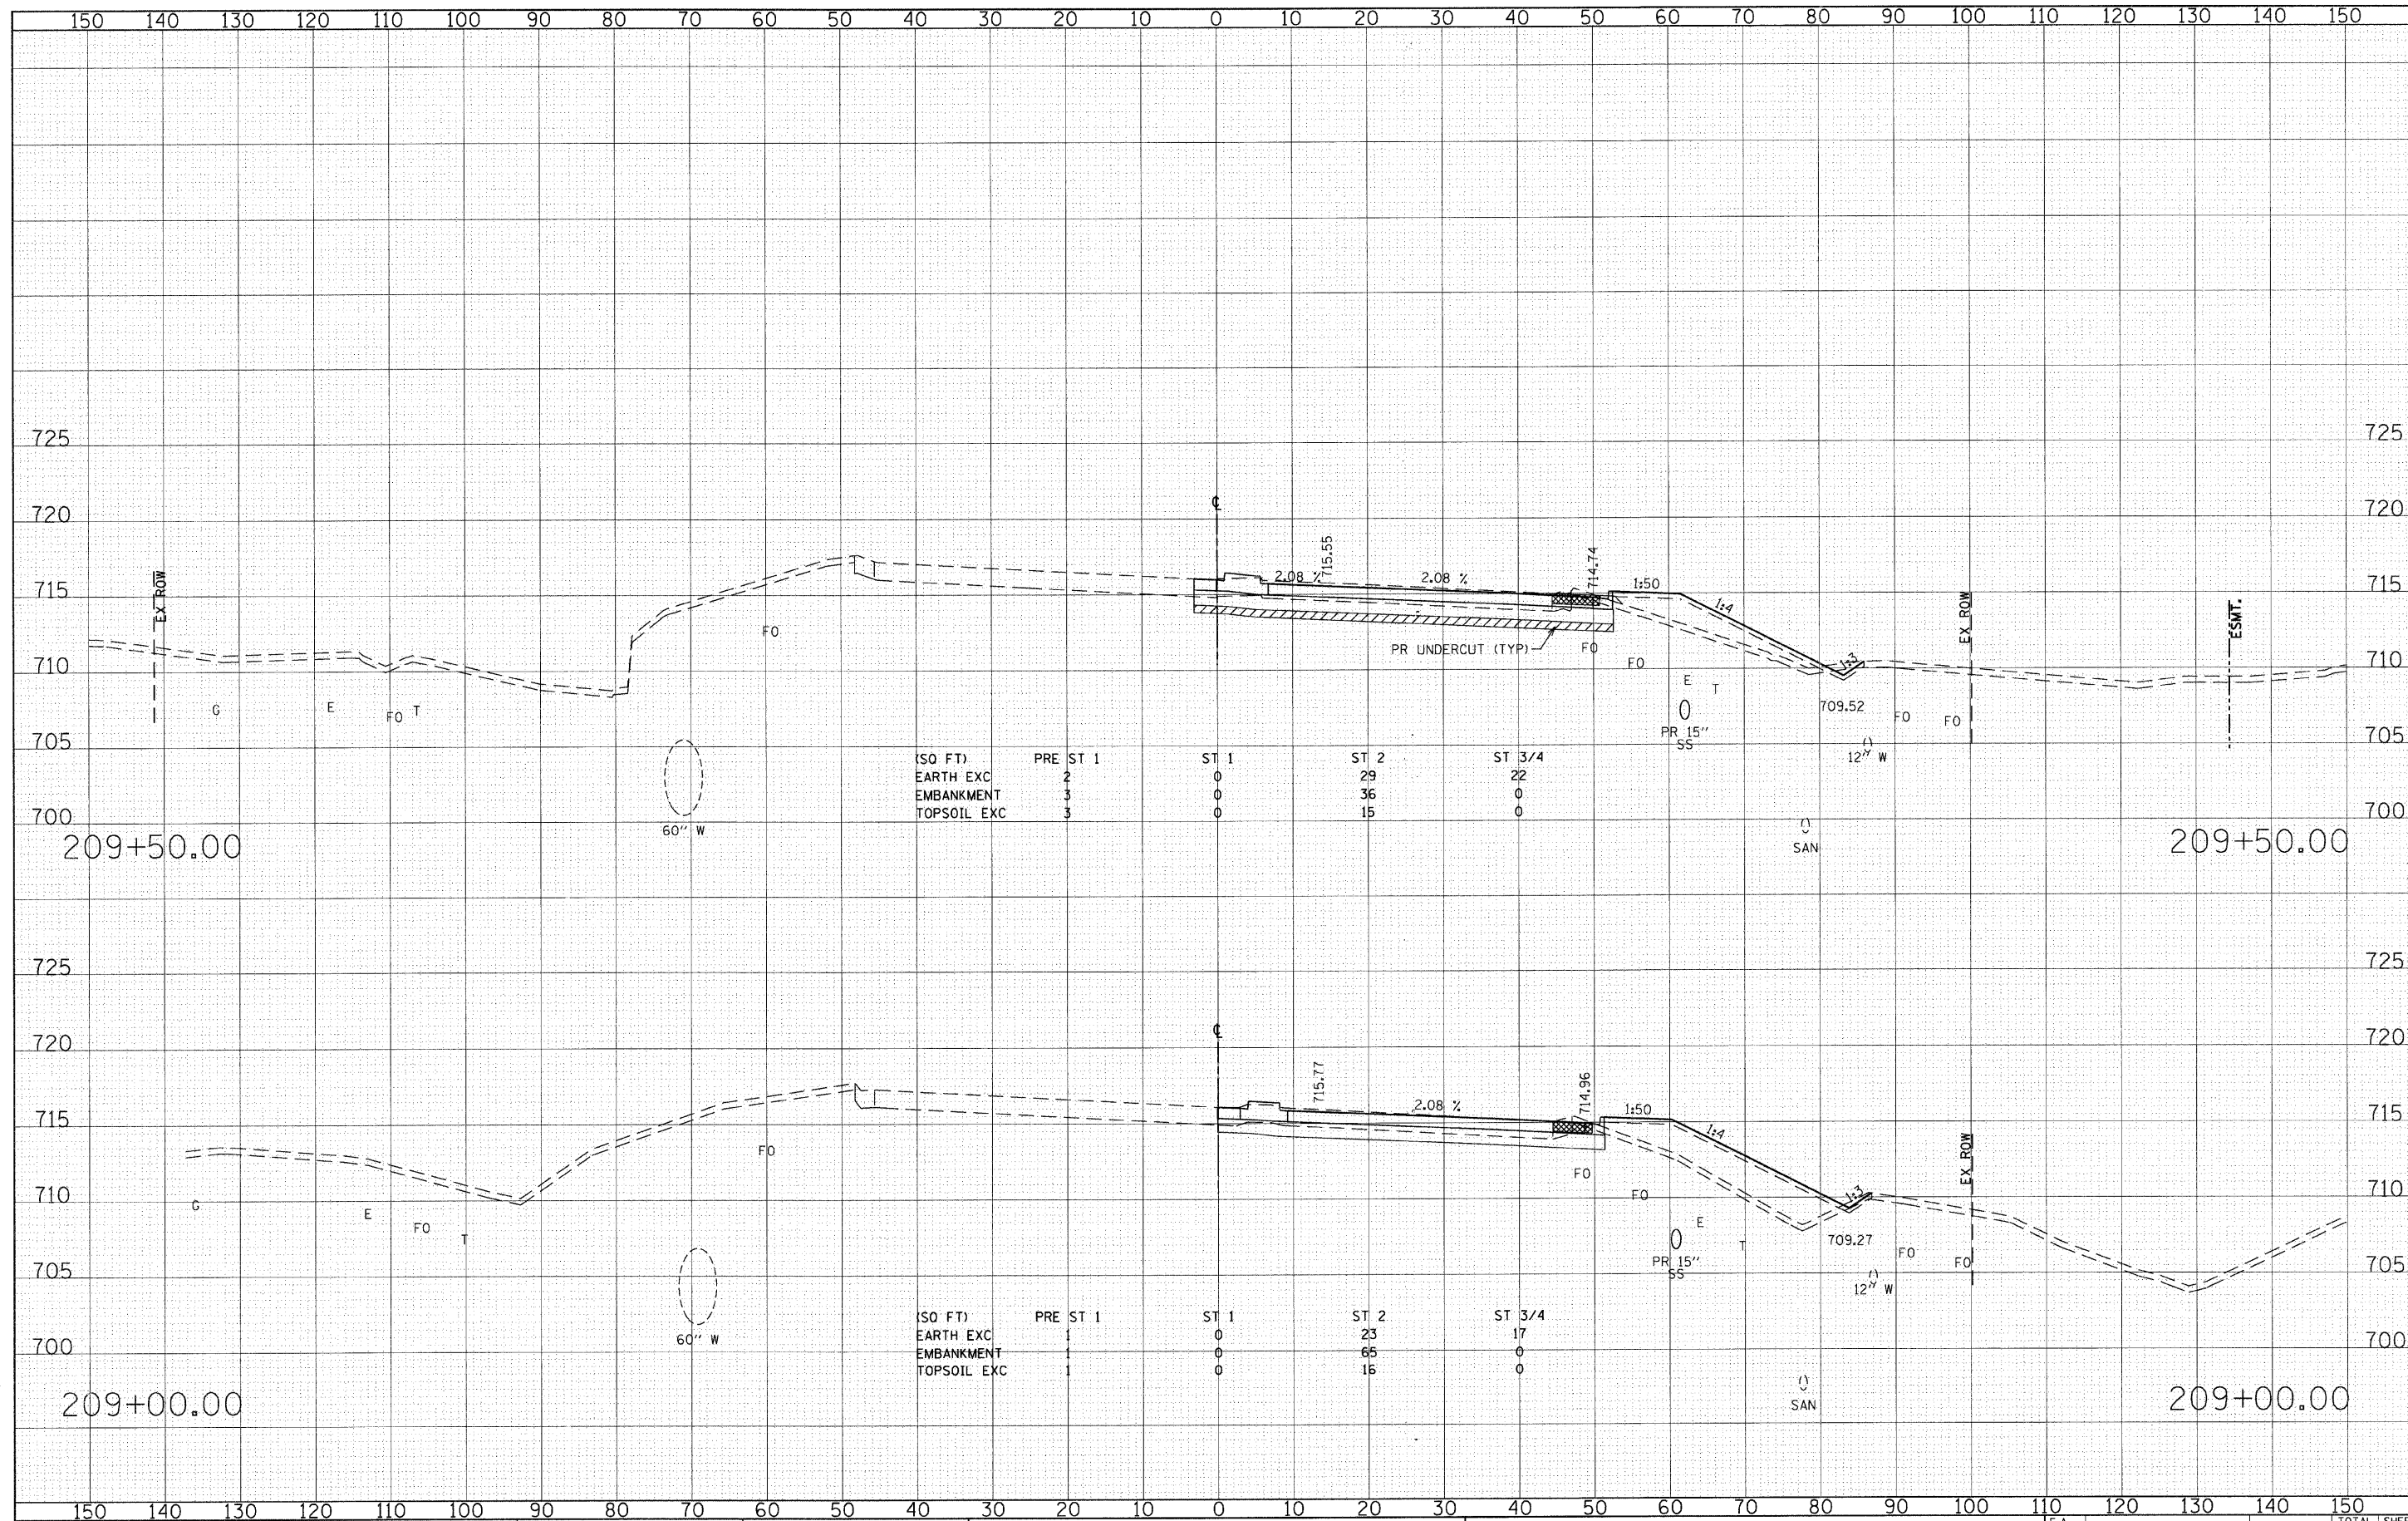

FILE NAME = g:\ch07\0061\road\sheets\160012-SHT-XSS-H1.dgn
 USER NAME = BAW\jort
 PLOT SCALE = 10.0000' / IN.
 PLOT DATE = 8/5/2009

DESIGNED - JMG
 DRAWN - JMG
 CHECKED - JRH
 DATE - 07/24/2009

REVISED -
 REVISED -
 REVISED -
 REVISED -

**STATE OF ILLINOIS
 DEPARTMENT OF TRANSPORTATION**

CROSS SECTIONS - 22nd STREET

SCALE: HORIZ: 1"=10'
 VERT: 1"=5'

SHEET NO. 277 OF 362 SHEETS
 STA. 209+00.00 TO STA. 209+50.00

F.A. RTE. 1453	SECTION 55WRS	COUNTY DuPAGE	TOTAL SHEETS 362	SHEET NO. 277
CONTRACT NO. 60D12				
FED. ROAD DIST. NO. 7 ILLINOIS FED. AID PROJECT				