


FINAL SURVEY SURVEYED PLOTTED  
 NOTE BOOK NO. AREAS CHECKED

ORIGINAL SURVEY SURVEYED PLOTTED  
 NOTE BOOK NO. AREAS CHECKED

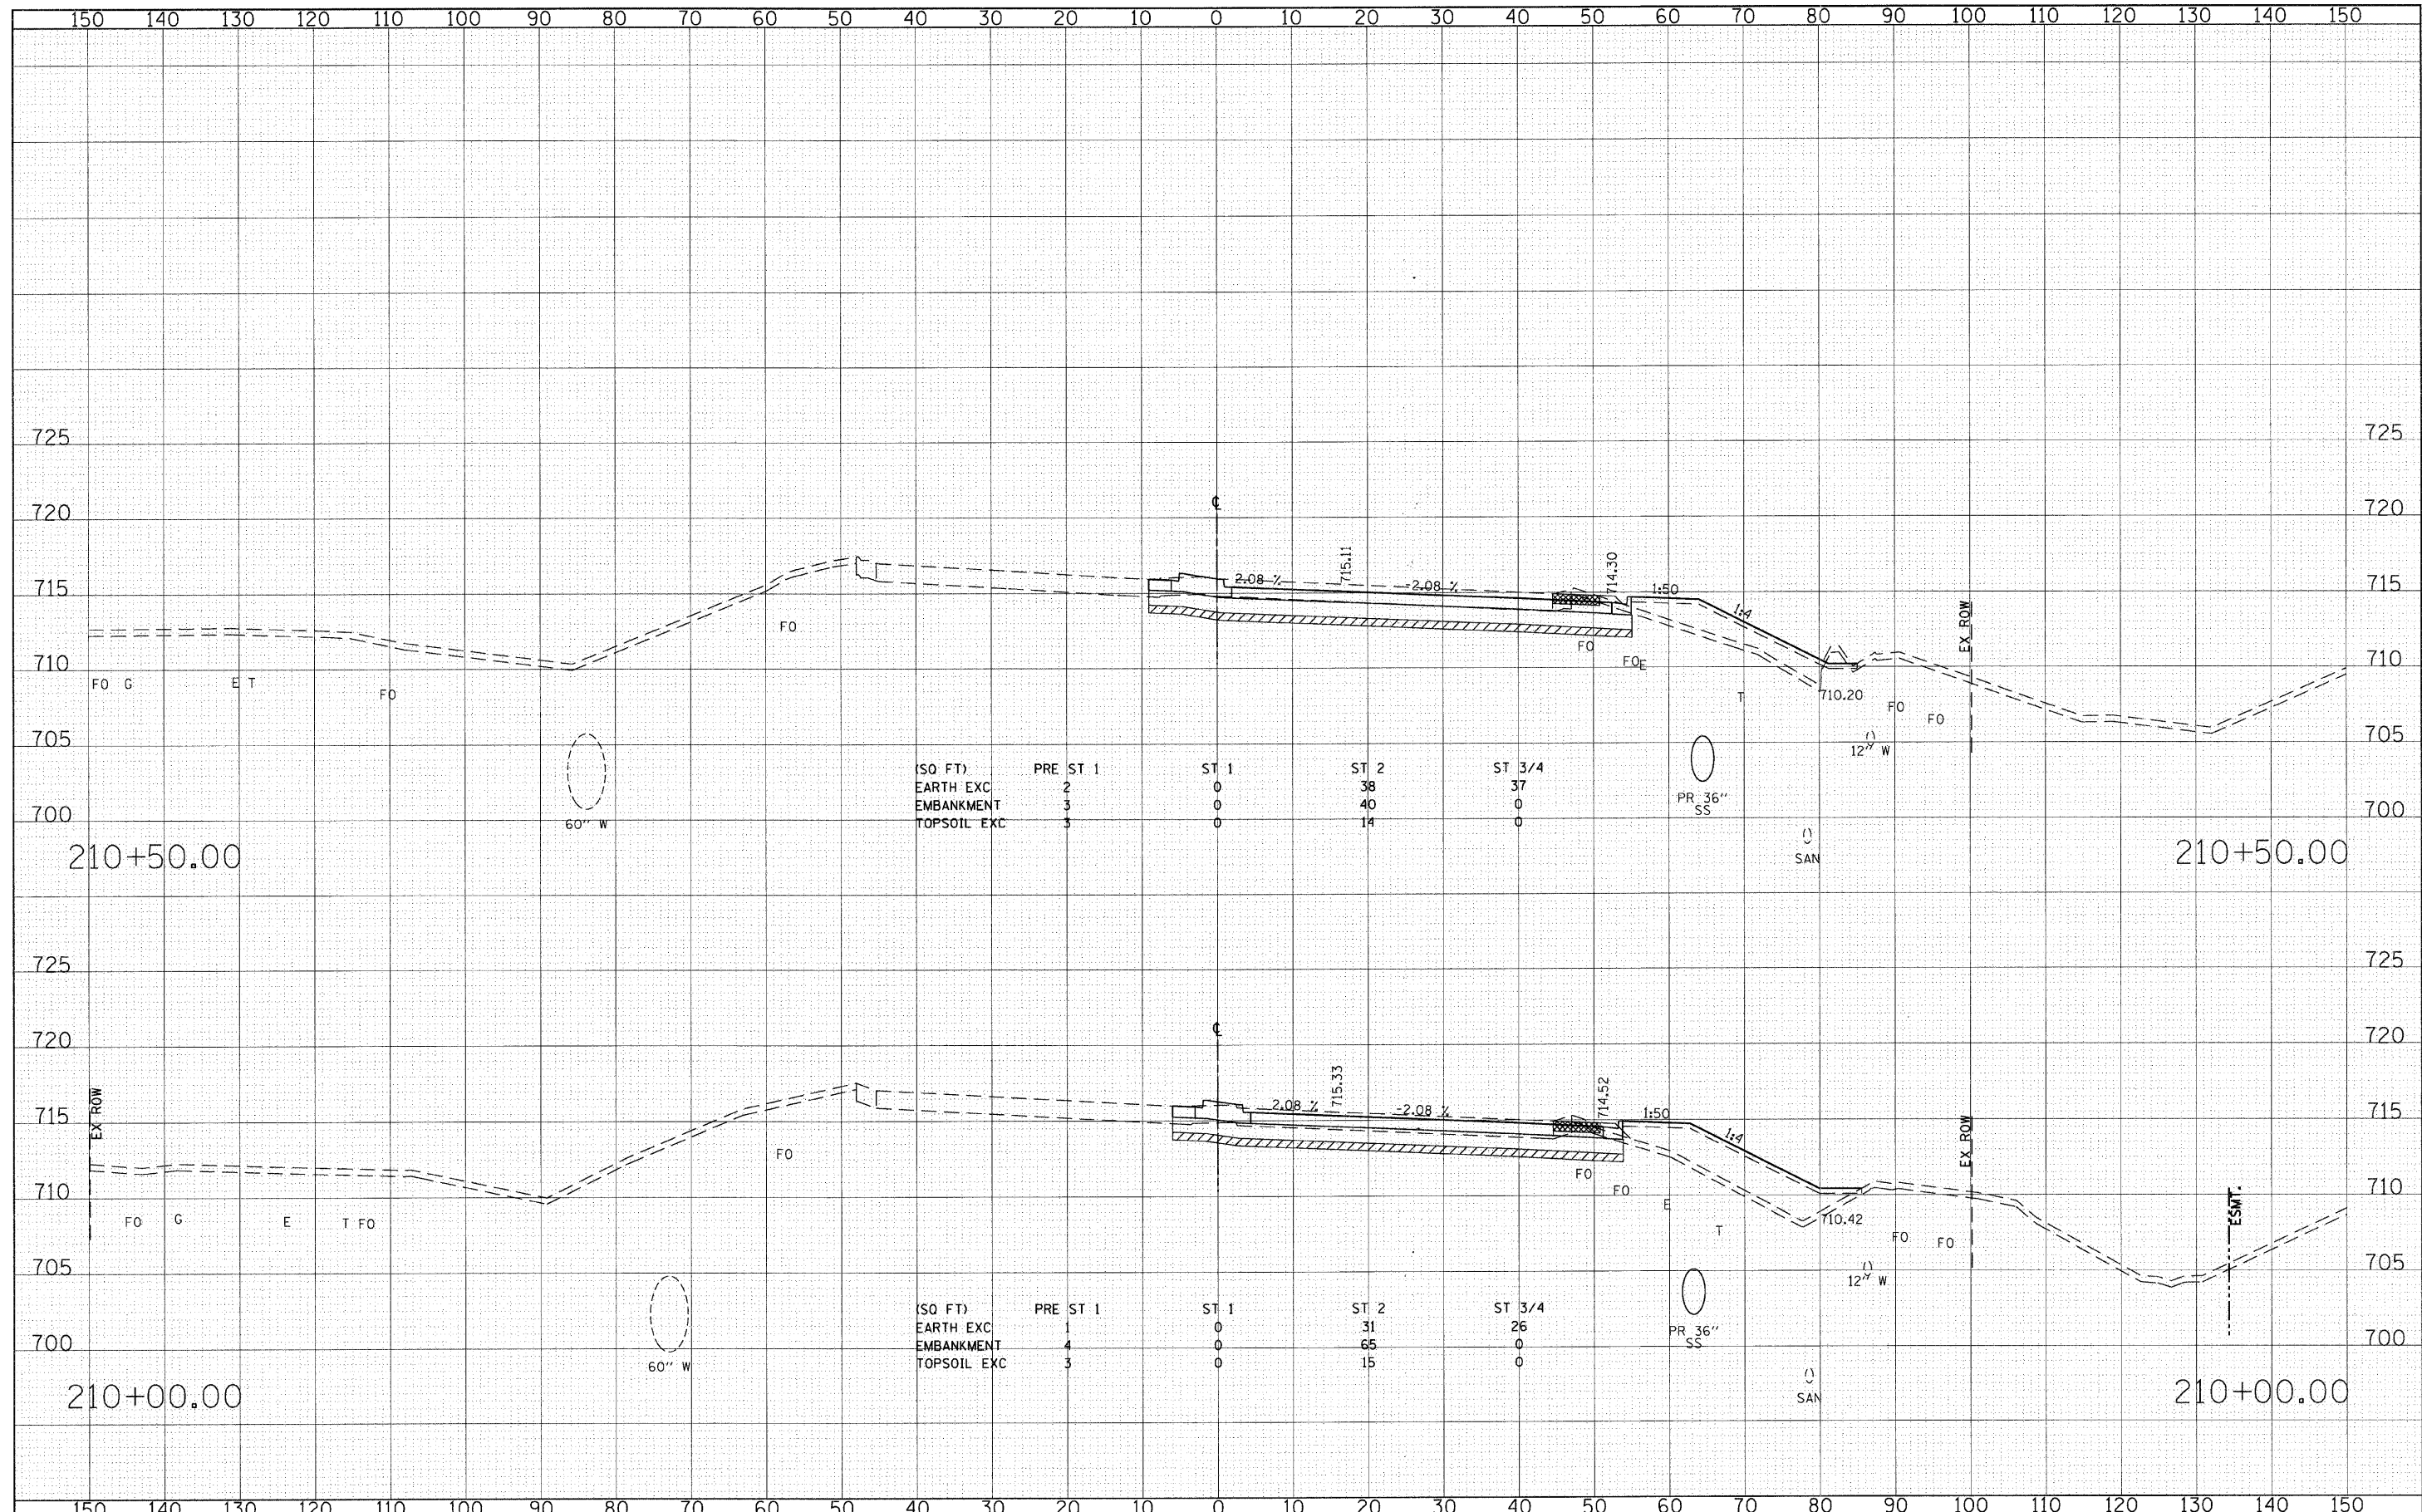

(SQ FT)	PRE ST 1	ST 1	ST 2	ST 3/4
EARTH EXC	2	0	38	37
EMBANKMENT	3	0	40	0
TOPSOIL EXC	3	0	14	0

(SQ FT)	PRE ST 1	ST 1	ST 2	ST 3/4
EARTH EXC	1	0	31	26
EMBANKMENT	4	0	65	0
TOPSOIL EXC	3	0	15	0