


DATE _____
 BY _____
 ORIGINAL SURVEY _____
 SURVEYED _____
 PLOTTED _____
 NOTE BOOK _____
 NO. _____
 AREAS CHECKED _____

DATE _____
 BY _____
 ORIGINAL SURVEY _____
 SURVEYED _____
 PLOTTED _____
 NOTE BOOK _____
 NO. _____
 AREAS CHECKED _____

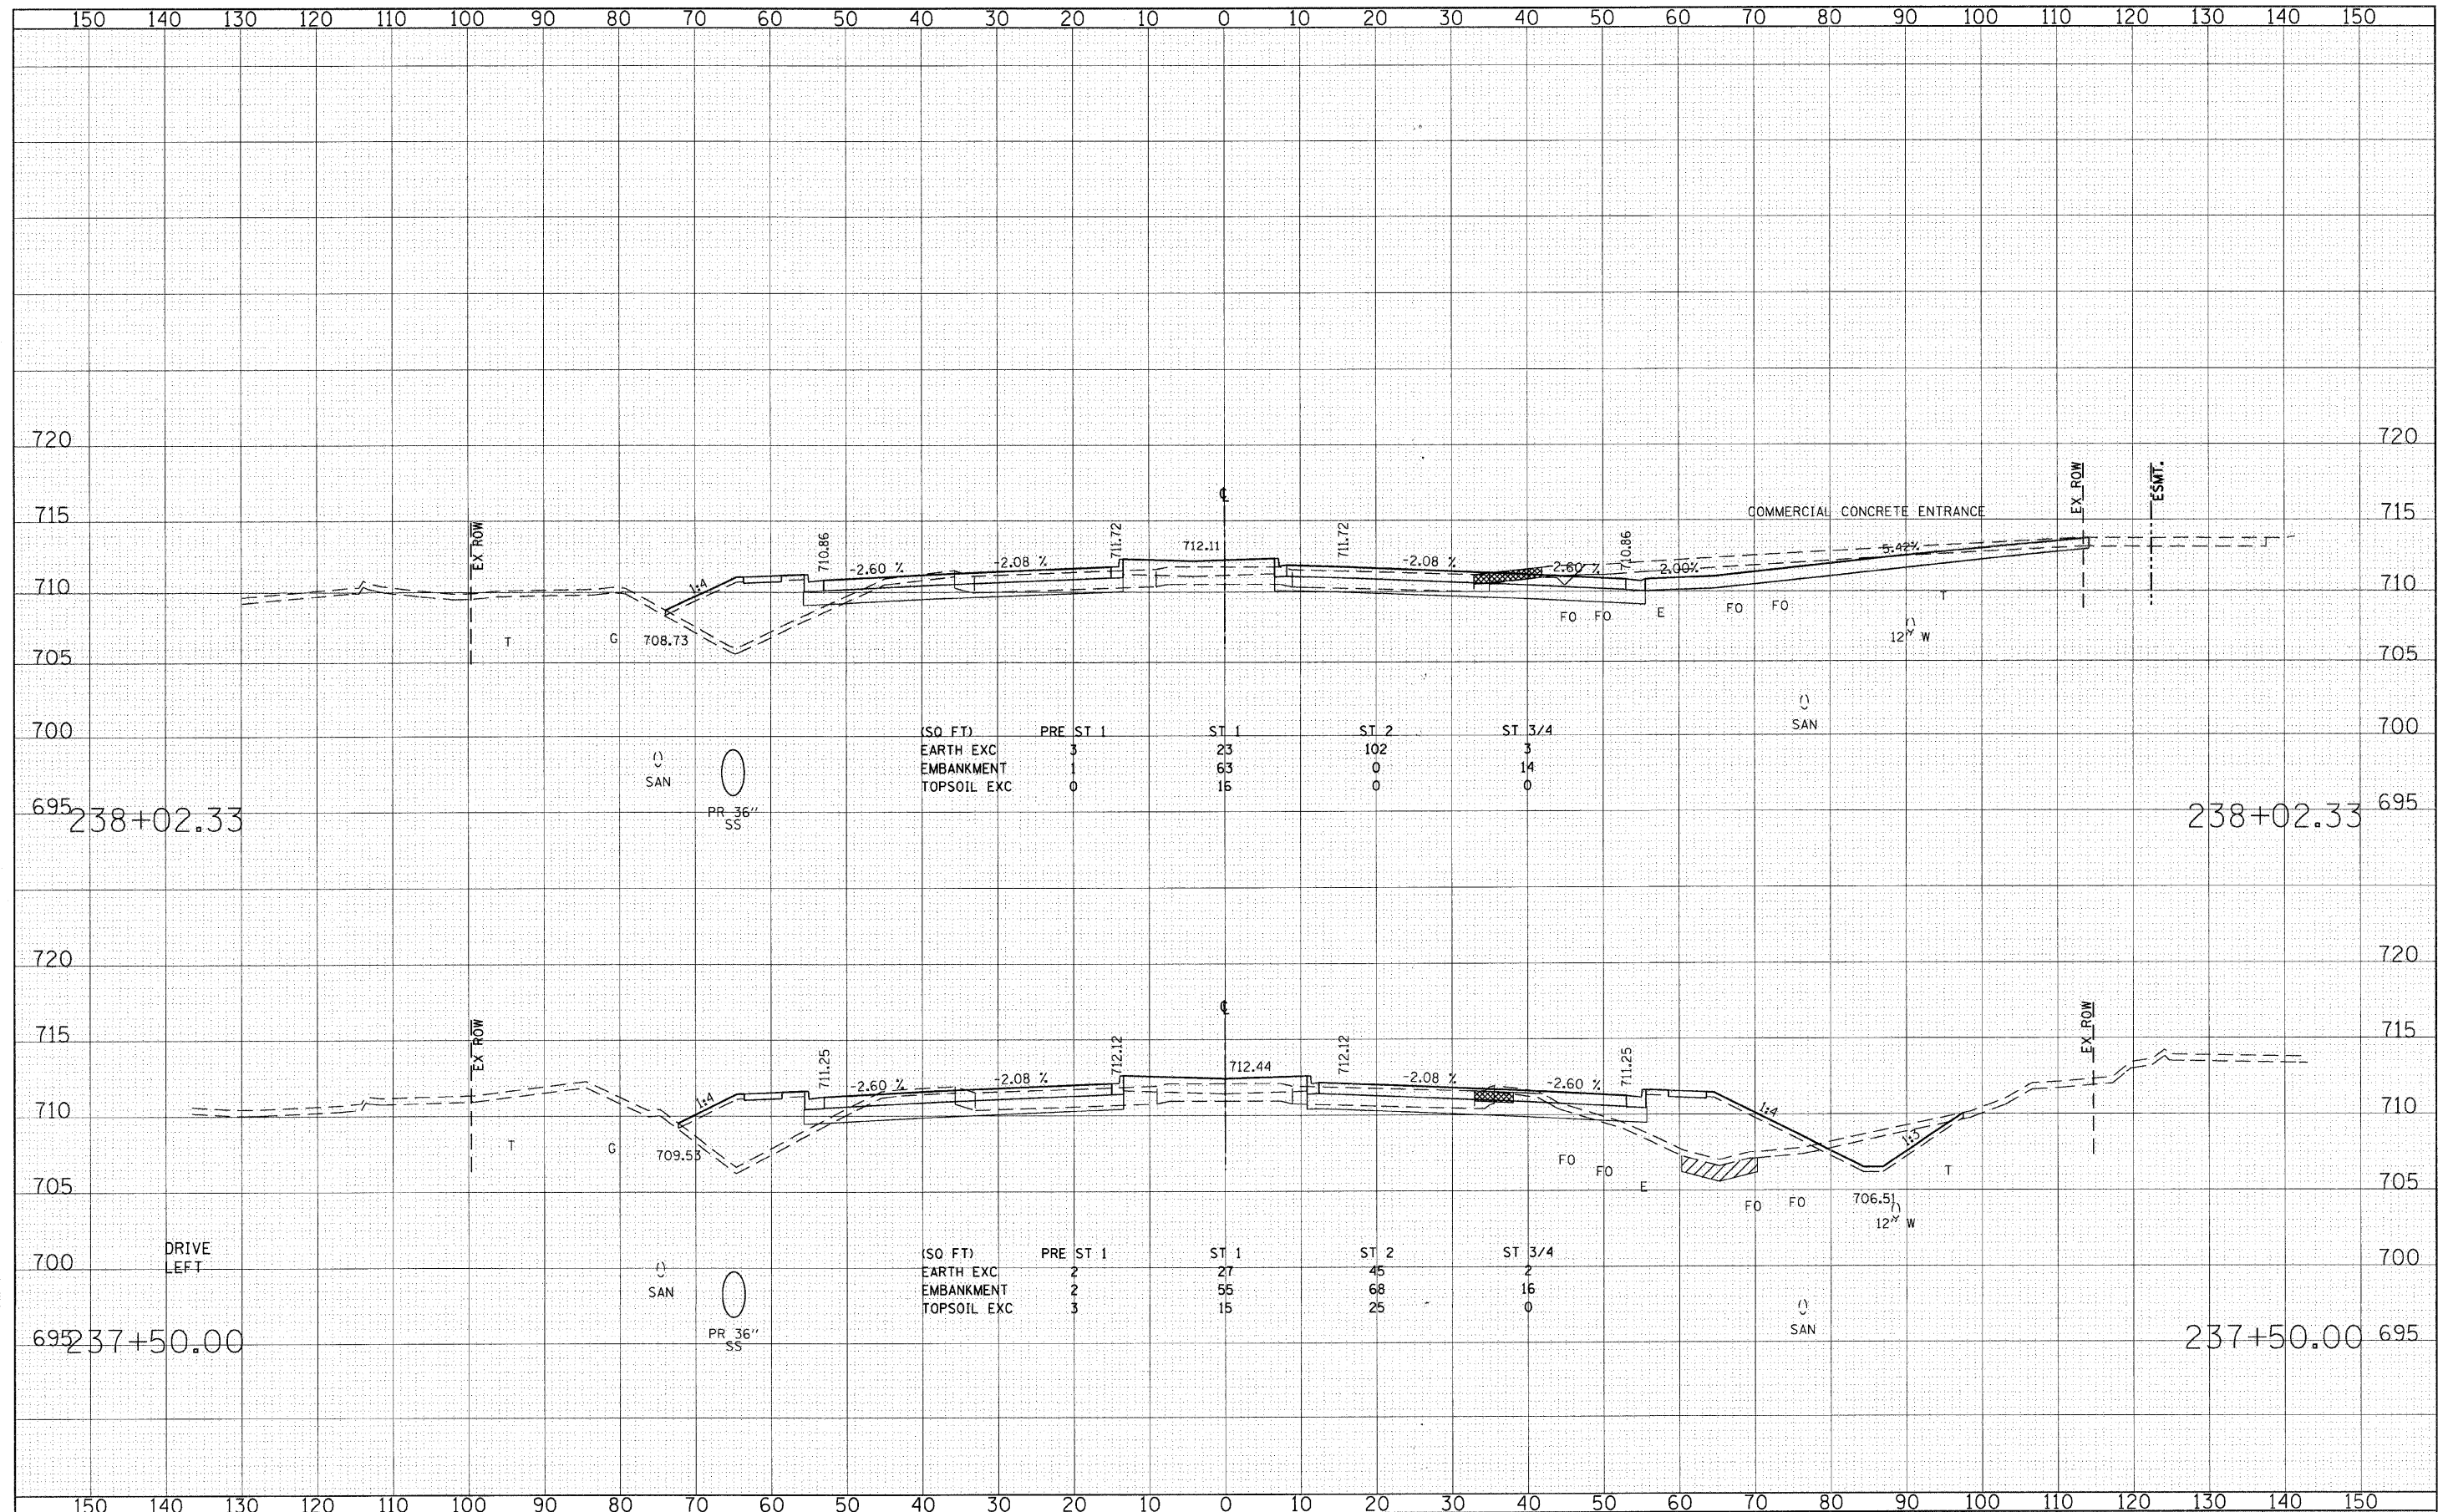

(SQ. FT)	PRE	ST 1	ST 1	ST 2	ST 3/4
EARTH EXC	3	23	102	3	14
EMBANKMENT	1	63	0	0	0
TOPSOIL EXC	0	15	0	0	0

(SQ. FT)	PRE	ST 1	ST 1	ST 2	ST 3/4
EARTH EXC	2	27	45	2	16
EMBANKMENT	2	55	68	0	0
TOPSOIL EXC	3	15	25	0	0