


DATE	
BY	
ORIGINAL SURVEY	
SURVEYED	
PLOTTED	
DATE	
NOTE BOOK	
NO.	
AREAS CHECKED	

DATE	
BY	
ORIGINAL SURVEY	
SURVEYED	
PLOTTED	
DATE	
NOTE BOOK	
NO.	
AREAS CHECKED	

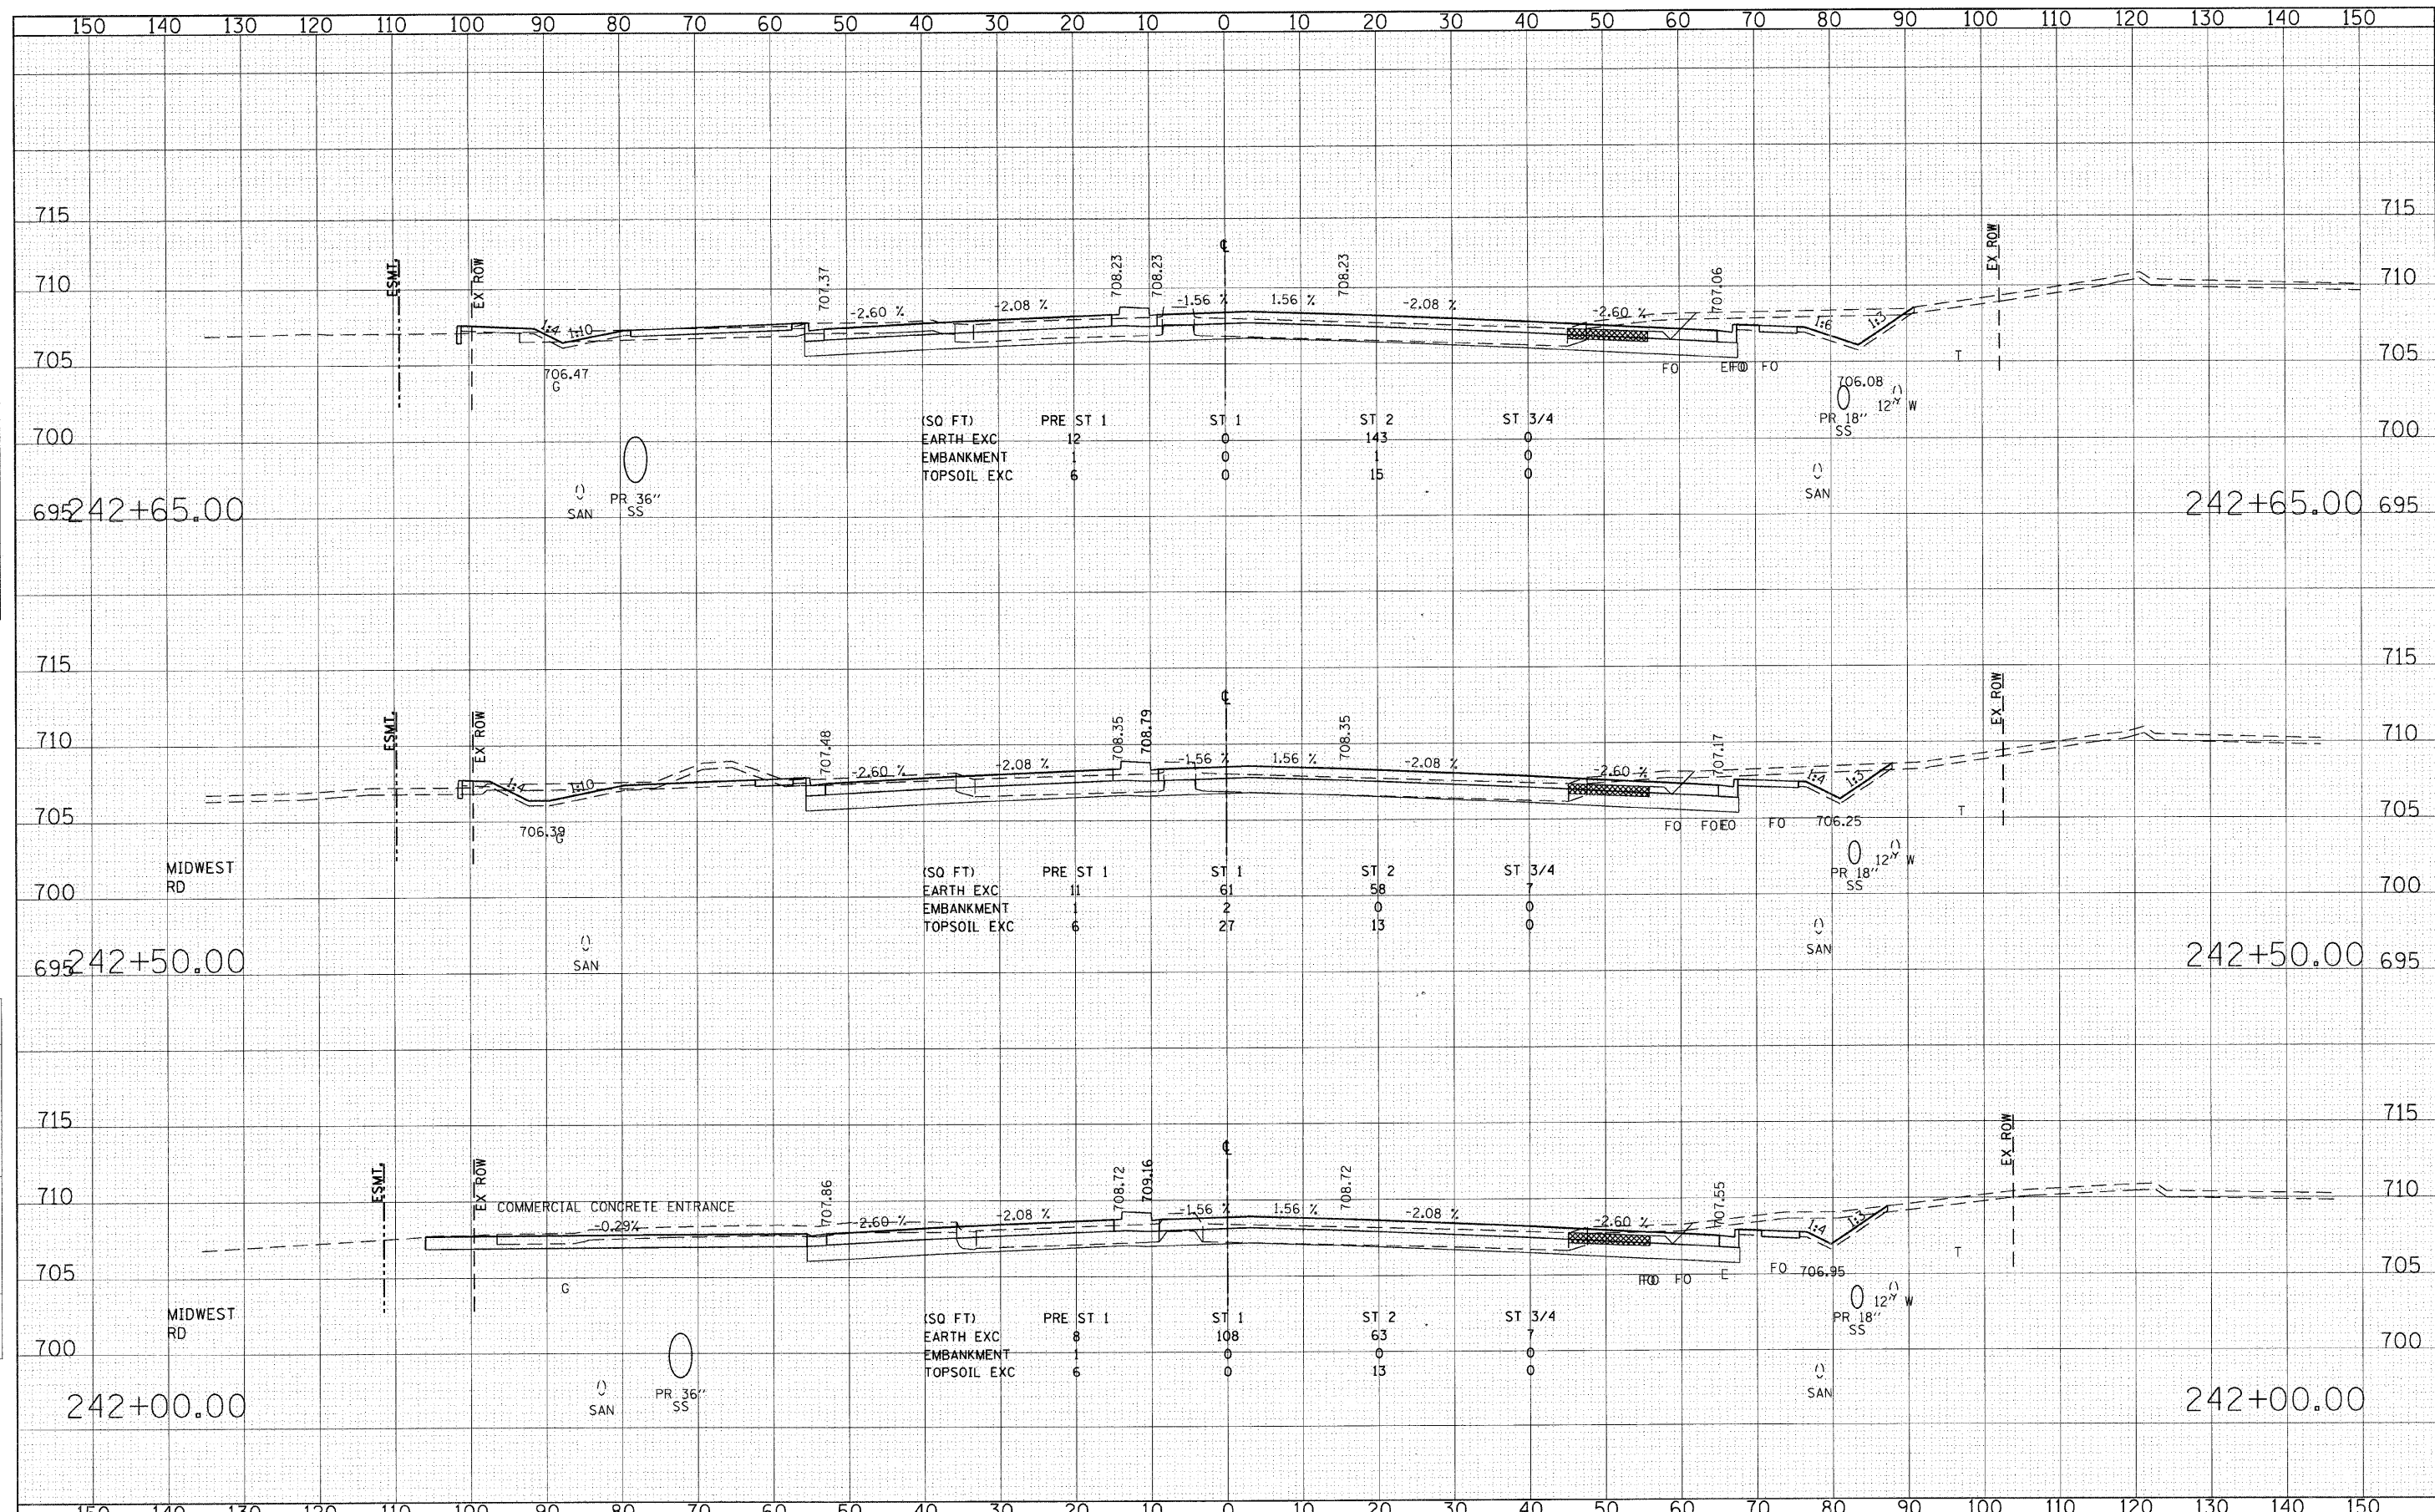

FILE NAME = g:\ch\7\8861\road\sheet\0160D12-SHT-XSSH1.dwg	USER NAME = BAWitort	DESIGNED - JMG	REVISED -	STATE OF ILLINOIS DEPARTMENT OF TRANSPORTATION	CROSS SECTIONS - 22nd STREET			F.A. RTE. 1453	SECTION 55WRS	COUNTY DuPAGE	TOTAL SHEETS 362	SHEET NO. 309
PLOT SCALE = 10.0000' / IN.	CHECKED - JRH	REVISOR -	REVISOR -		SCALE: HORIZ: 1"=100'			SHEET NO. 309 OF 362 SHEETS		STA. 242+00.00 TO STA. 242+65.00		
PLOT DATE = 8/5/2009	DATE - 07/24/2009	REVISOR -	REVISOR -		FED. ROAD DIST. NO. 7			ILLINOIS FED. AID PROJECT			CONTRACT NO. 60D12	