


FINAL SURVEY	SURVEYED	DATE
NOTE BOOK	PLOTTED	BY
NO.	REVISIONS	
	AREAS CHECKED	

ORIGINAL SURVEY	SURVEYED	DATE
NOTE BOOK	PLOTTED	BY
NO.	REVISIONS	
	AREAS CHECKED	

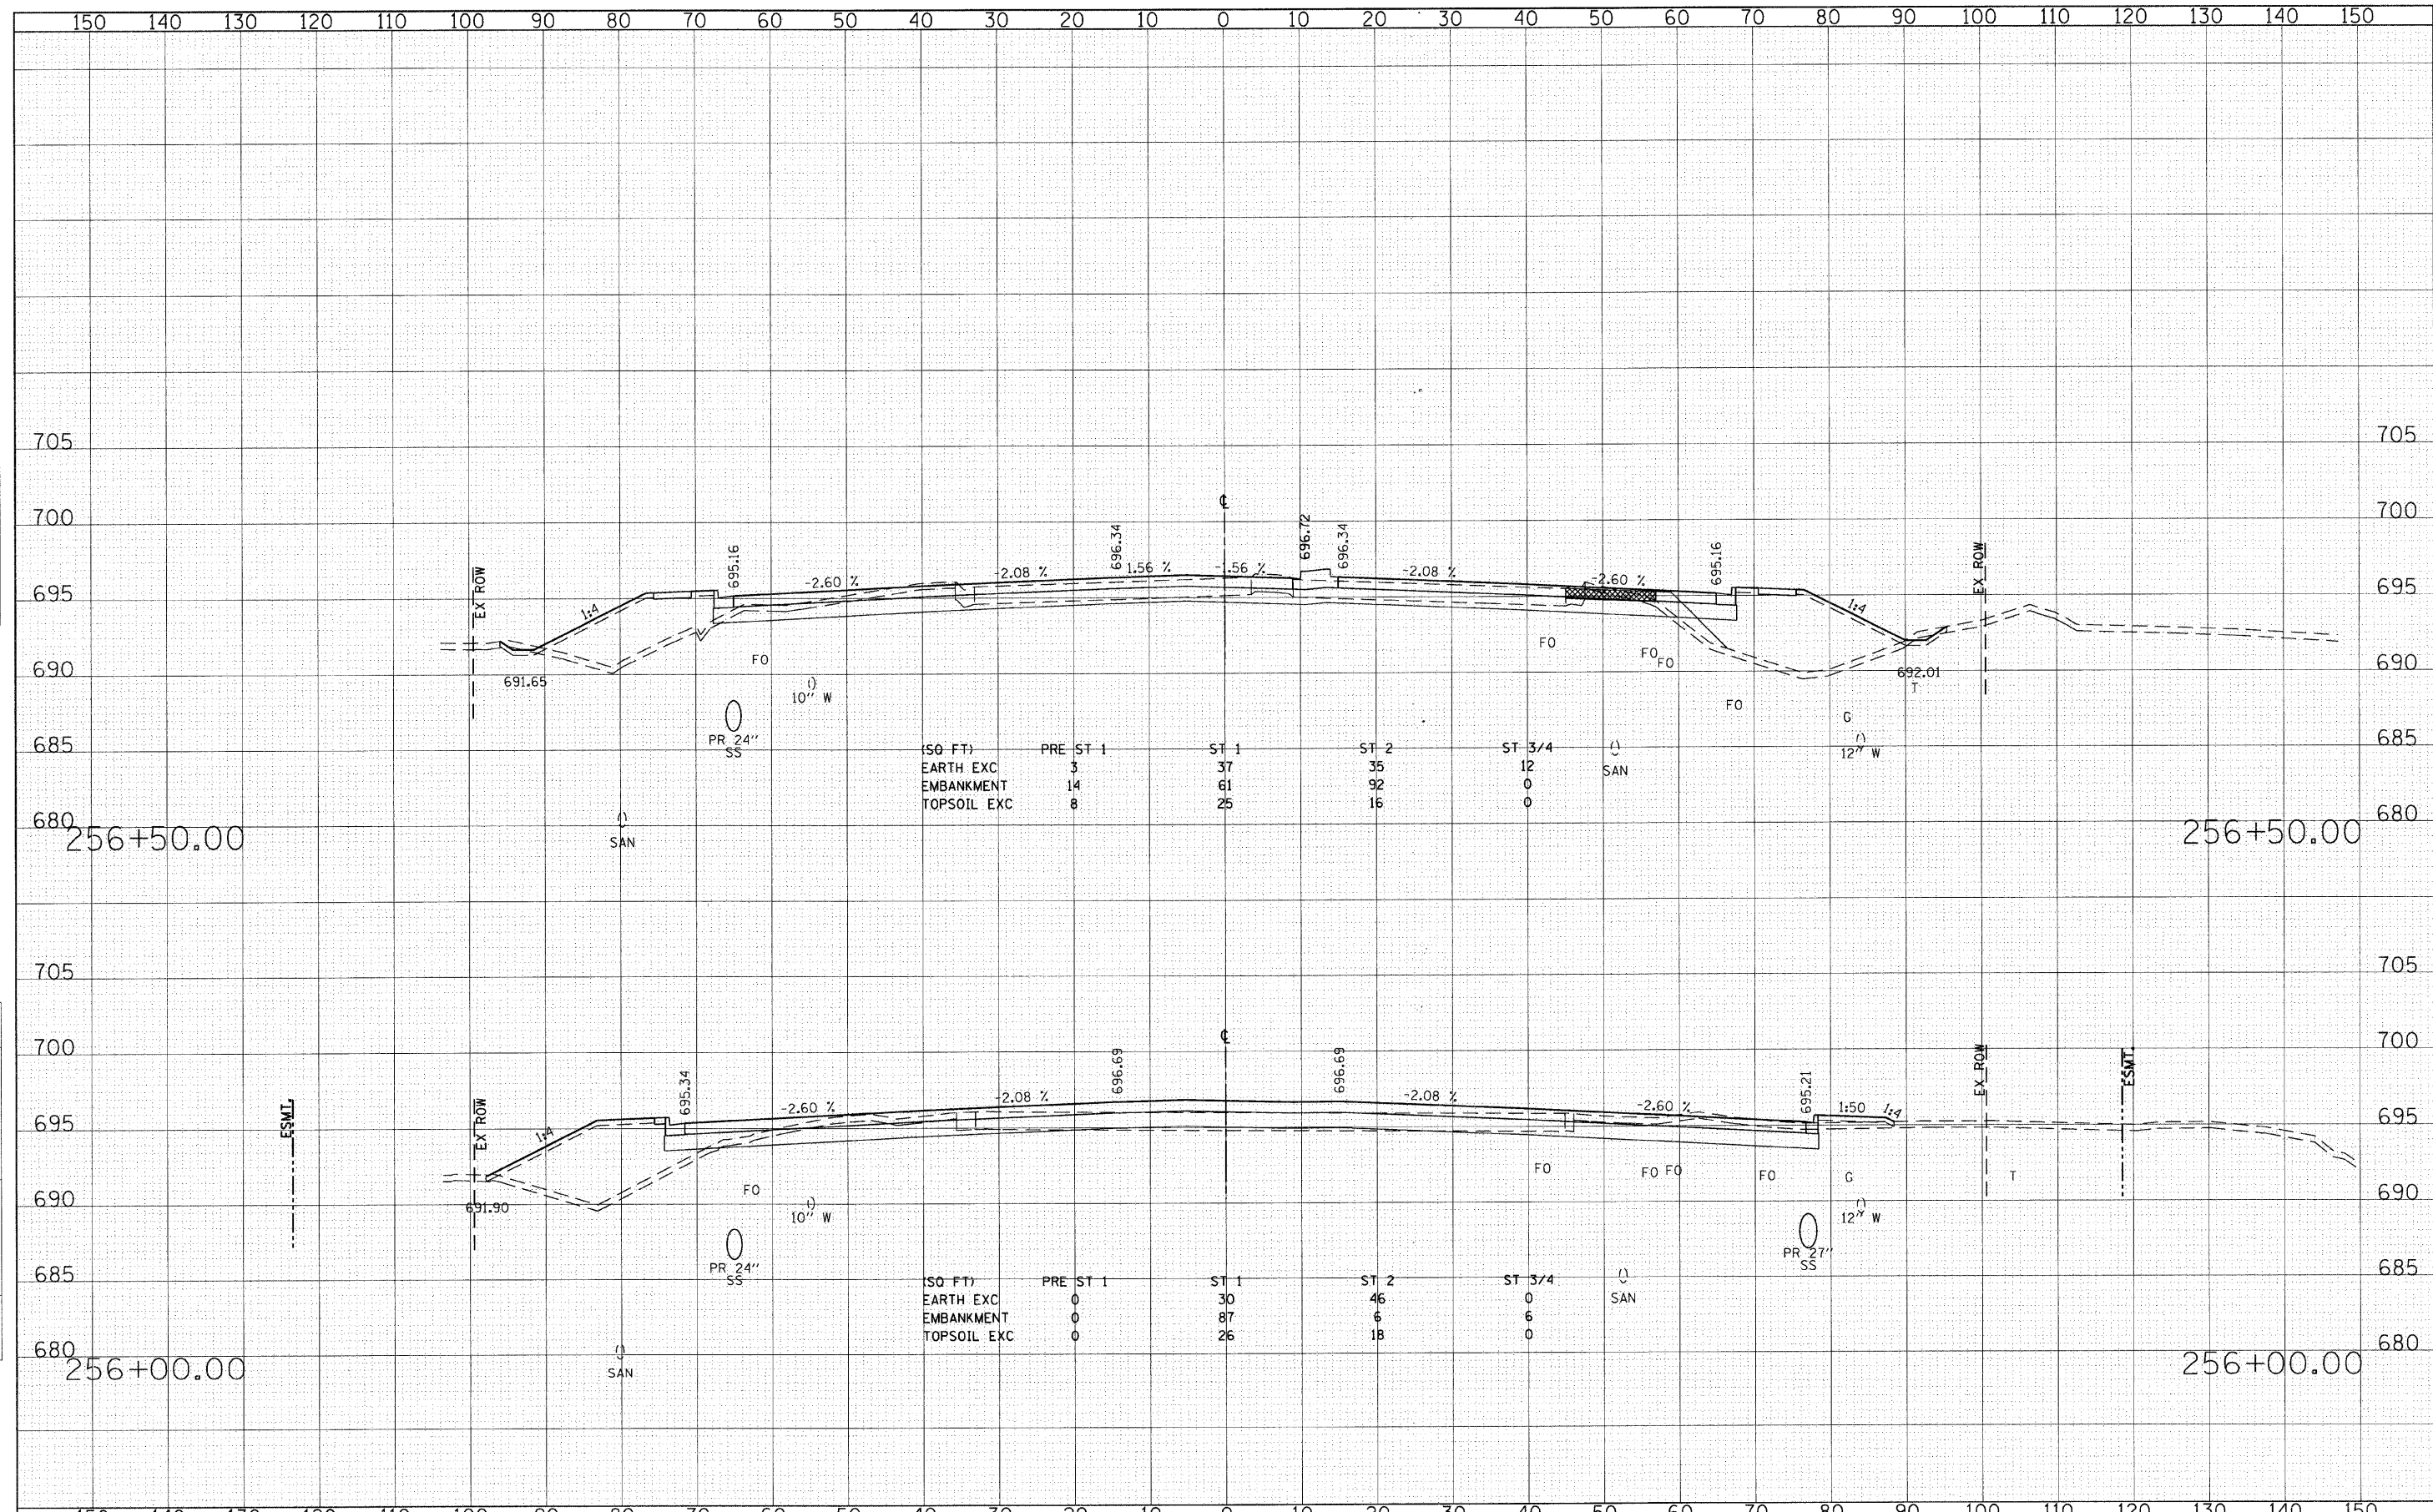

FILE NAME = g:\ch07\0061\road\sheet\0162012-SHT-XSSH1.dwg	USER NAME = BAm1ort	DESIGNED - JMG	REVISED -	STATE OF ILLINOIS DEPARTMENT OF TRANSPORTATION	CROSS SECTIONS - 22nd STREET			F.A. RTE. 1453	SECTION 55WRS	COUNTY DuPAGE	TOTAL SHEETS 362	SHEET NO. 324
PLOT SCALE = 10.0000' / IN.	CHECKED - JRH	REVISIONS	REVISIONS		SCALE: HORIZ: 1"=10'	SHEET NO. 324 OF 362 SHEETS	STA. 256+00.00 TO STA. 256+50.00	CONTRACT NO. 60D12				
PLOT DATE = 8/5/2009	DATE - 07/24/2009	REVISIONS	REVISIONS		FED. ROAD DIST. NO. 7 ILLINOIS FED. AID PROJECT							