


DATE	
BY	
FINAL SURVEY	SURVEYED
NOTE BOOK	PLOTTED
NO.	AREAS CHECKED

DATE	
BY	
ORIGINAL SURVEY	SURVEYED
NOTE BOOK	PLOTTED
NO.	AREAS CHECKED

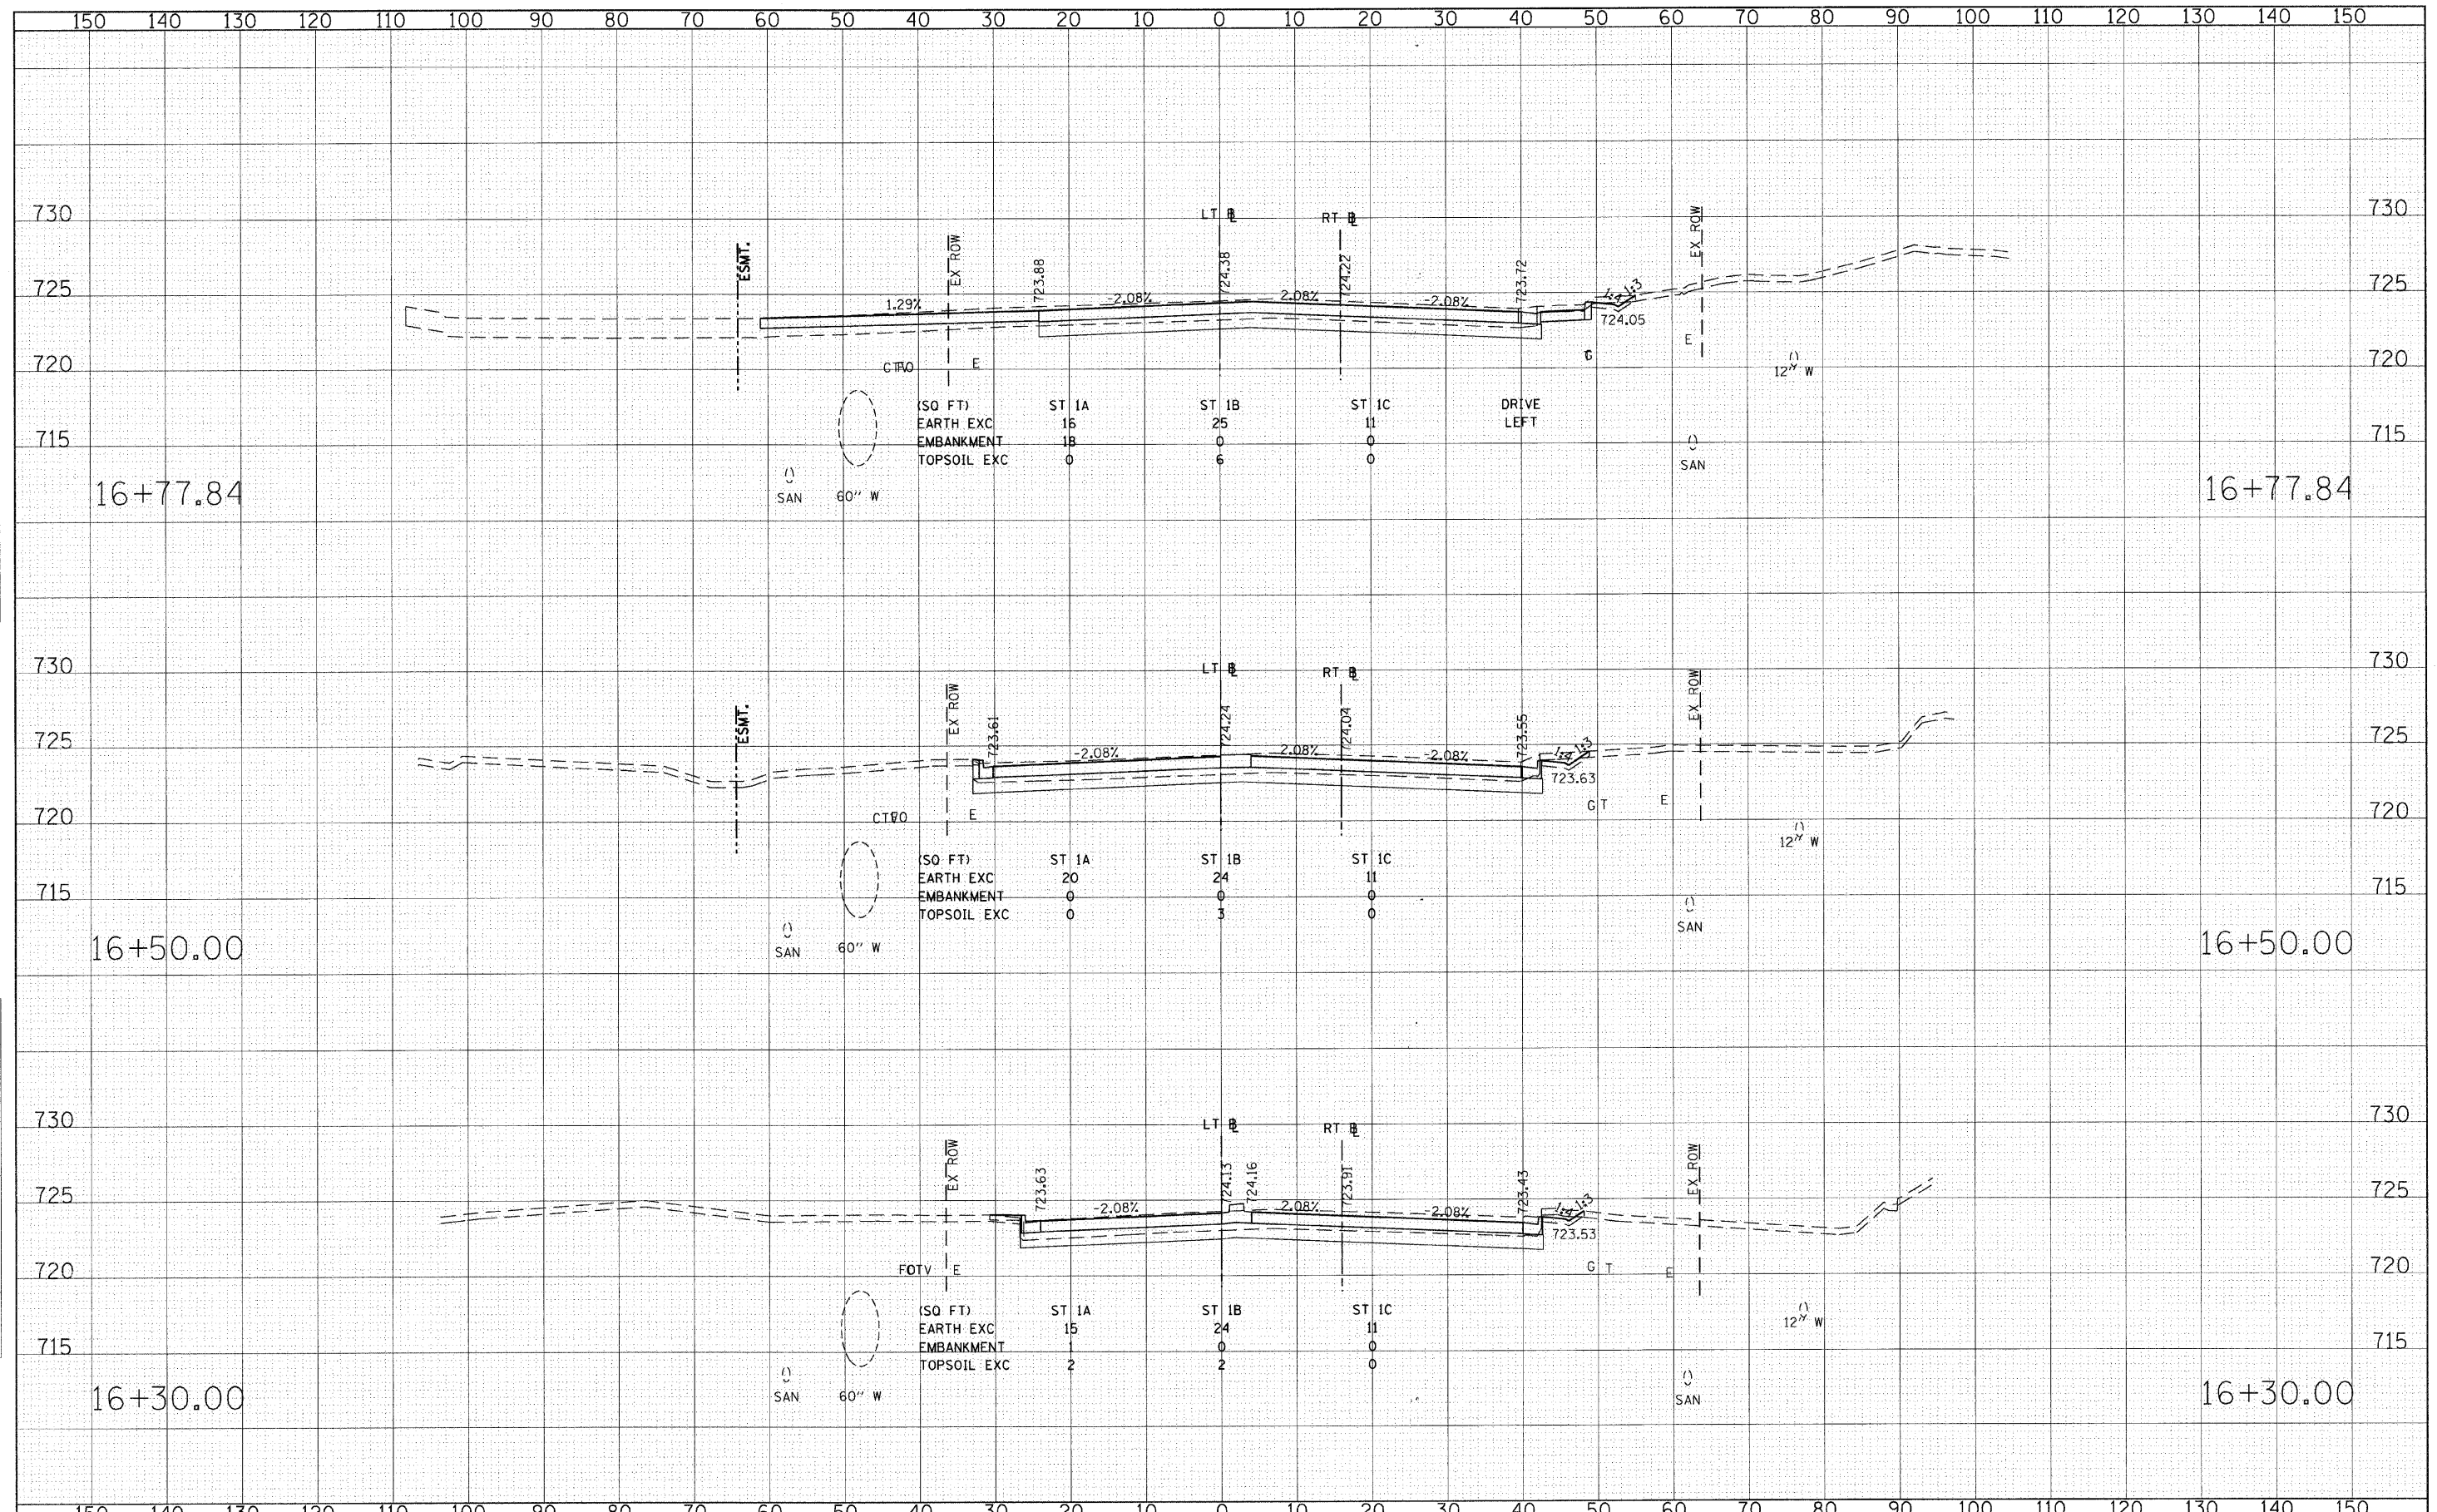

FILE NAME = g:\ch07\0061\road\sheeta\160012-SHT-XSSH12.dwg	USER NAME = BAW:tor-t	DESIGNED - JMC	REVISED -	STATE OF ILLINOIS DEPARTMENT OF TRANSPORTATION	CROSS SECTIONS - ILLINOIS ROUTE 56 (BUTTERFIELD ROAD)			F.A. RTE. 1453	SECTION 55WRS	COUNTY	TOTAL SHEETS 362	SHEET NO. 355
PLOT SCALE = 10.0000' / IN.	CHECKED - JRH	REVISED -			SCALE: HORIZ: 1"=10'	SHEET NO. 355 OF 362 SHEETS	STA. 16+30.00 TO STA. 16+77.84	FED. ROAD DIST. NO. 7 [ILLINOIS] FED. AID PROJECT				
PLOT DATE = 6/5/2009	DATE - 07/24/2009	REVISED -										
											CONTRACT NO. 60D12	