


| | |
|---------------|--|
| DATE | |
| BY | |
| FINAL SURVEY | |
| PLOTTED | |
| NOTE BOOK | |
| AREAS CHECKED | |
| NO. | |

| | |
|-----------------|--|
| DATE | |
| BY | |
| ORIGINAL SURVEY | |
| PLOTTED | |
| NOTE BOOK | |
| AREAS CHECKED | |
| NO. | |

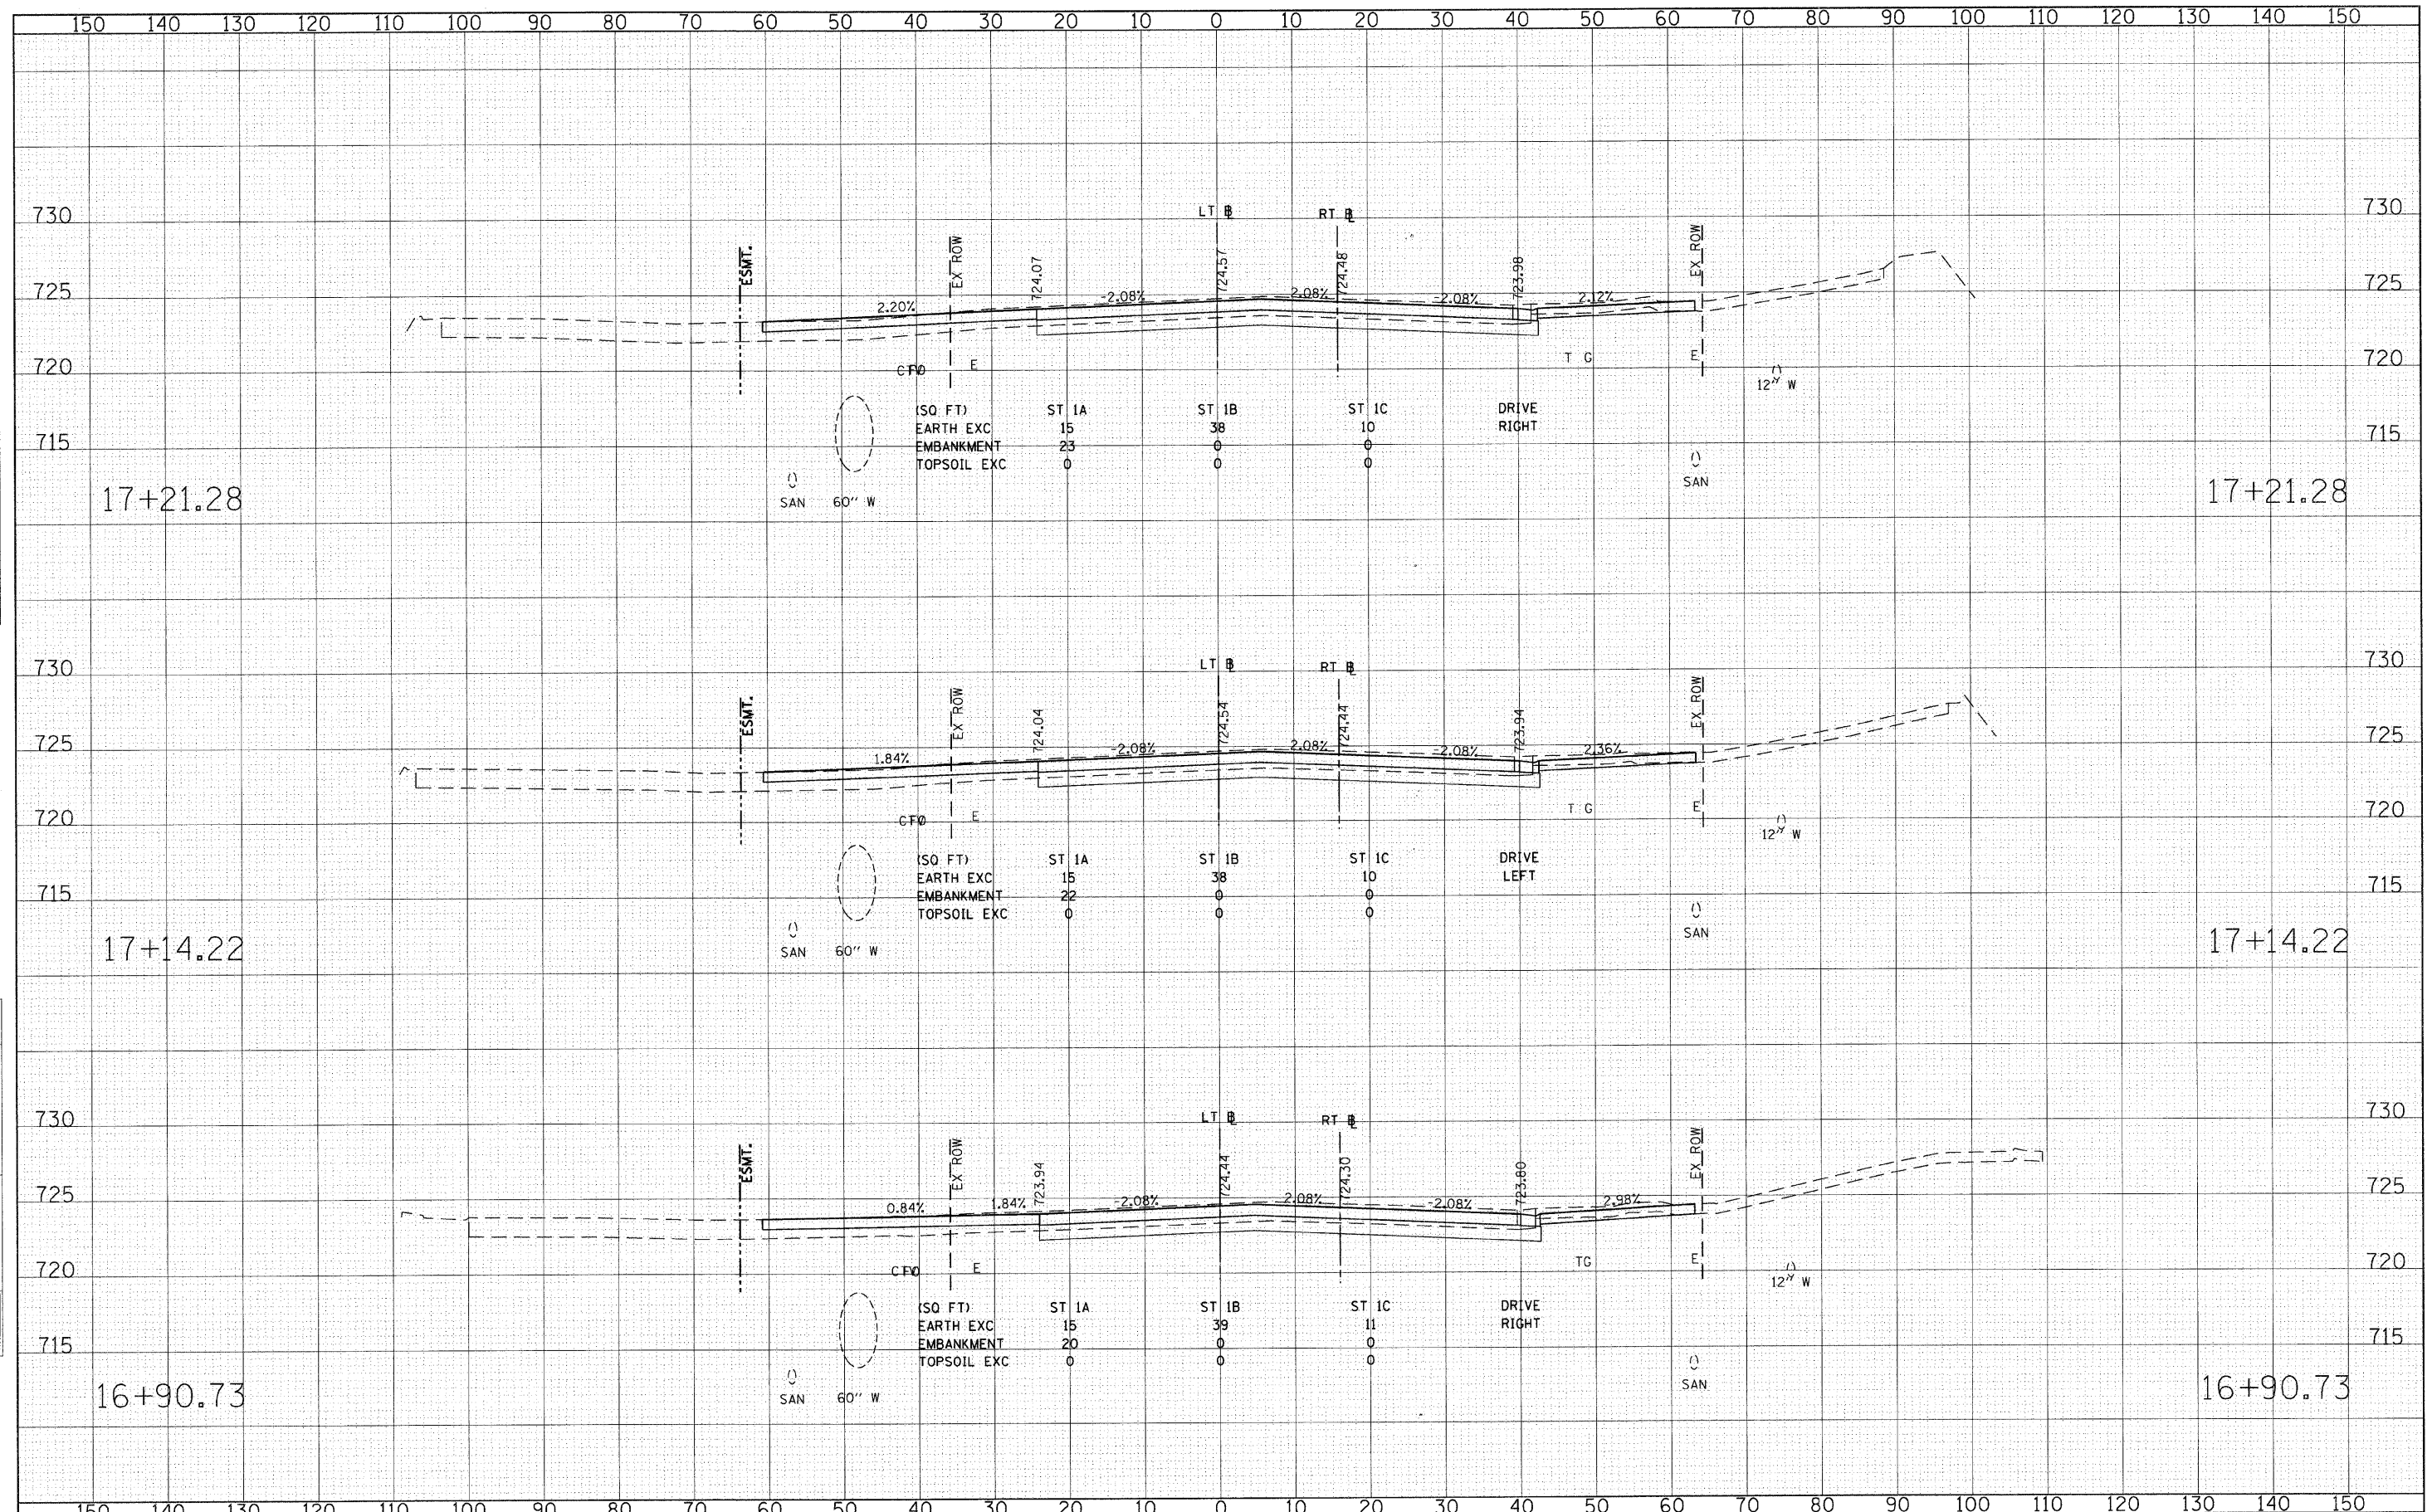

| | | | | | | | | | | | | | |
|---|----------------------|----------------|---|---|--|-------------------------------------|-----------------------------|--------------------------------|----------------|---------------|---------------|------------------|---------------|
| FILE NAME = g:\ch07\0061\road\sheet\DI60012-SHT-XSHT2.dwg | USER NAME = BAW\jort | DESIGNED - JMG | REVISED - | STATE OF ILLINOIS DEPARTMENT OF TRANSPORTATION | CROSS SECTIONS - ILLINOIS ROUTE 56 (BUTTERFIELD ROAD) | SCALE: HORIZ: 1"=10' VERT: 1"=5' | SHEET NO. 356 OF 362 SHEETS | STA. 16+90.73 TO STA. 17+21.28 | F.A. RTE. 1453 | SECTION 55WRS | COUNTY DuPAGE | TOTAL SHEETS 362 | SHEET NO. 356 |
| PLOT SCALE = 10,0000' / IN. | CHECKED - JRH | REVISED - | CONTRACT NO. 60D12 | | | | | | | | | | |
| PLOT DATE = 8/5/2009 | DATE - 07/24/2009 | REVISED - | FED. ROAD DIST. NO. 7 [ILLINOIS] FED. AID PROJECT | | | | | | | | | | |
| | | | | | | | | | | | | | |