


FINAL SURVEY	SURVEYED	BY	DATE
NOTE BOOK NO.	PLOTTED		
AREAS CHECKED	DATE		

ORIGINAL SURVEY	SURVEYED	BY	DATE
NOTE BOOK NO.	PLOTTED		
AREAS CHECKED	DATE		

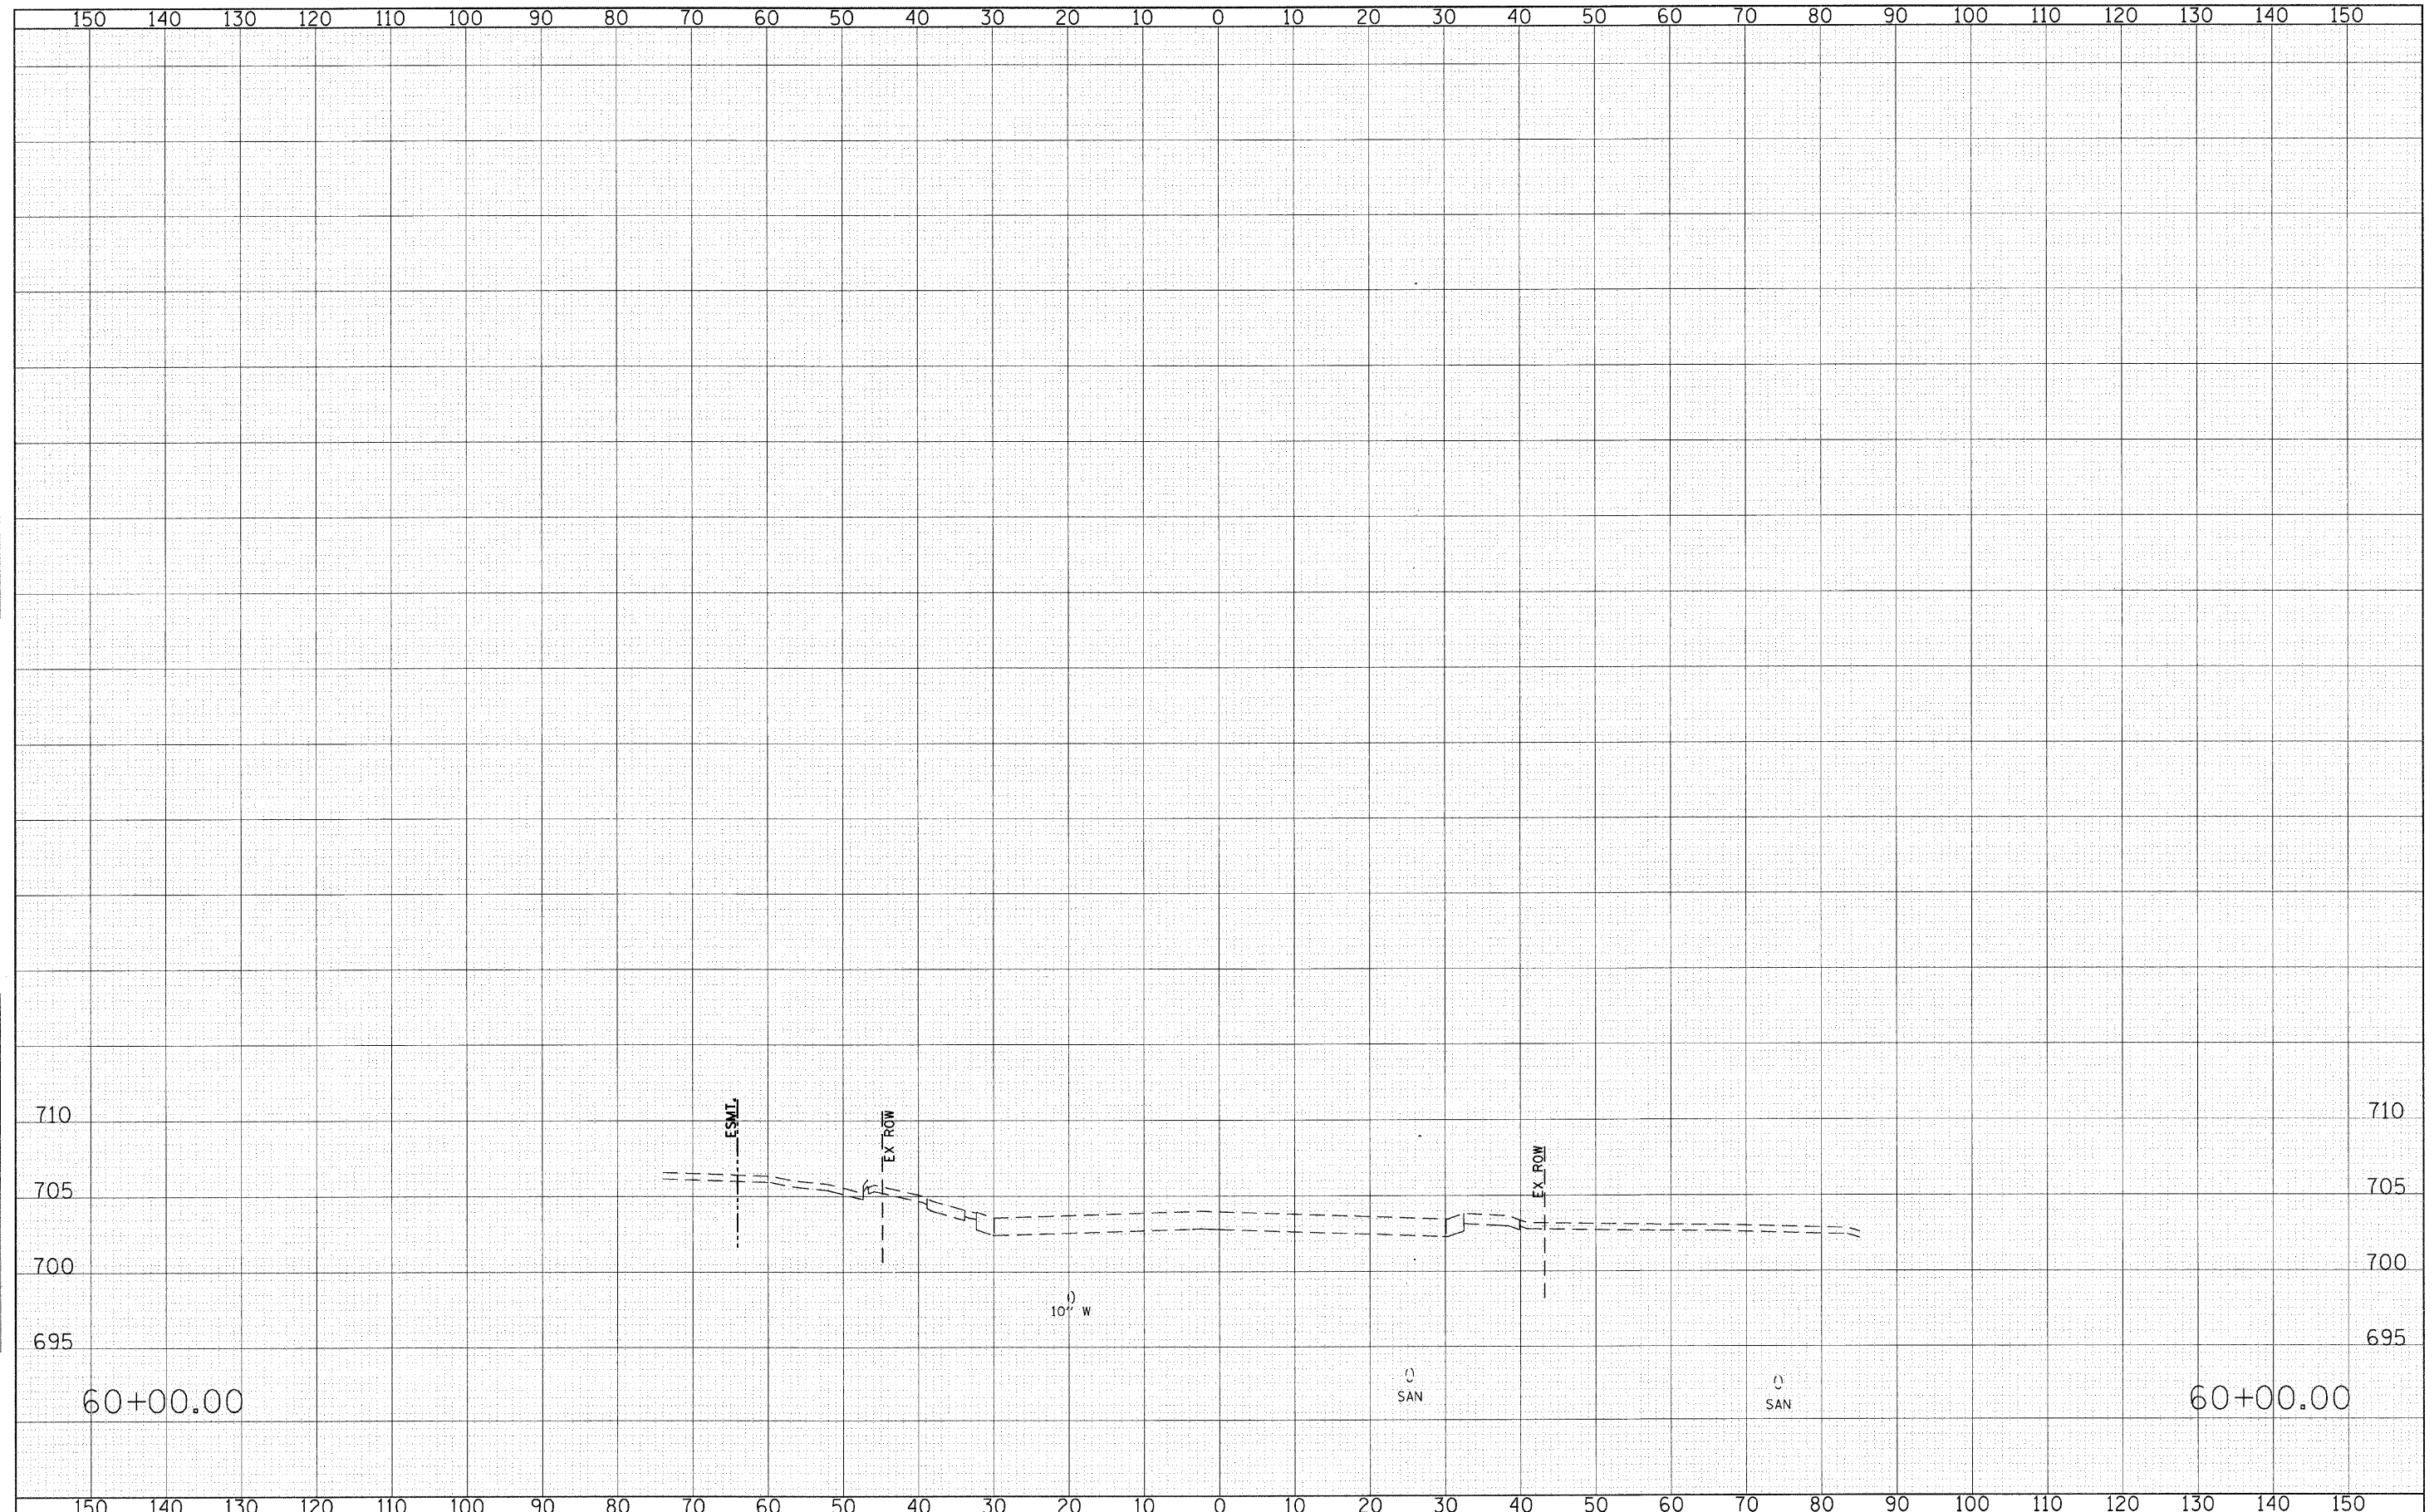

FILE NAME = g:\ch07\0061\road\sheets\0160012-SHT-XSSH3.dgn	USER NAME = BAWitort	DESIGNED - JMG	REVISED -	<b>STATE OF ILLINOIS DEPARTMENT OF TRANSPORTATION</b>	<b>CROSS SECTIONS - MIDWEST ROAD</b>	F.A. RTE.	SECTION	COUNTY	TOTAL SHEETS	SHEET NO.
PLOT SCALE = 10.0000' / IN.	CHECKED - JRH	REVISED -	1453			55WRS	DUPAGE	362	362	
PLOT DATE = 8/5/2009	DATE - 07/24/2009	REVISED -	CONTRACT NO. 60D12							
SCALE: HORIZ: 1"=10' VERT: 1"=5'						SHEET NO. 362 OF 362 SHEETS STA. 60+00.00 TO STA. 60+00.00				
FED. ROAD DIST. NO. 7 ILLINOIS FED. AID PROJECT										