



W20-3(O)-48
W/ TYPE 2 FLASHING LIGHT

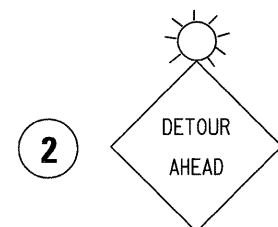


W20-2(O)-48
W/ TYPE 2 FLASHING LIGHT

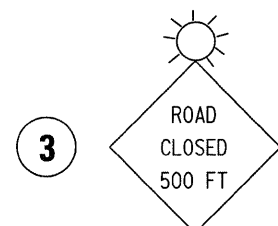

W20-3(O)-48
W/ TYPE 2 FLASHING LIGHT



M4-8a 2418

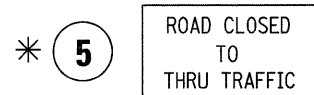


R11-4 6030




M4-1R(O) 4818



R11-2B 4830

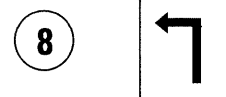


M5-1L(O) 2115

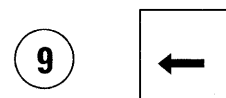

M6-1(O) 2115




M6-3(O) 2115

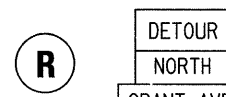

M4-8(O) 2412
M3-1 2412

SPECIAL 24X18
4" BLACK LETTERS ON WHITE
REFLECTIVE BACKGROUND

* MOUNTED ABOVE TYPE III BARRICADES
IF A TYPE III BARRICADE WITH AN ATTACHED SIGN PANEL WHICH MEETS NCHRP 350
REQUIREMENTS IS NOT AVAILABLE, THE SIGNS SHALL BE MOUNTED ABOVE THE
BARRICADES ON SEPARATE SIGNS SUPPORTS THAT MEET NCHRP 350 REQUIREMENTS.

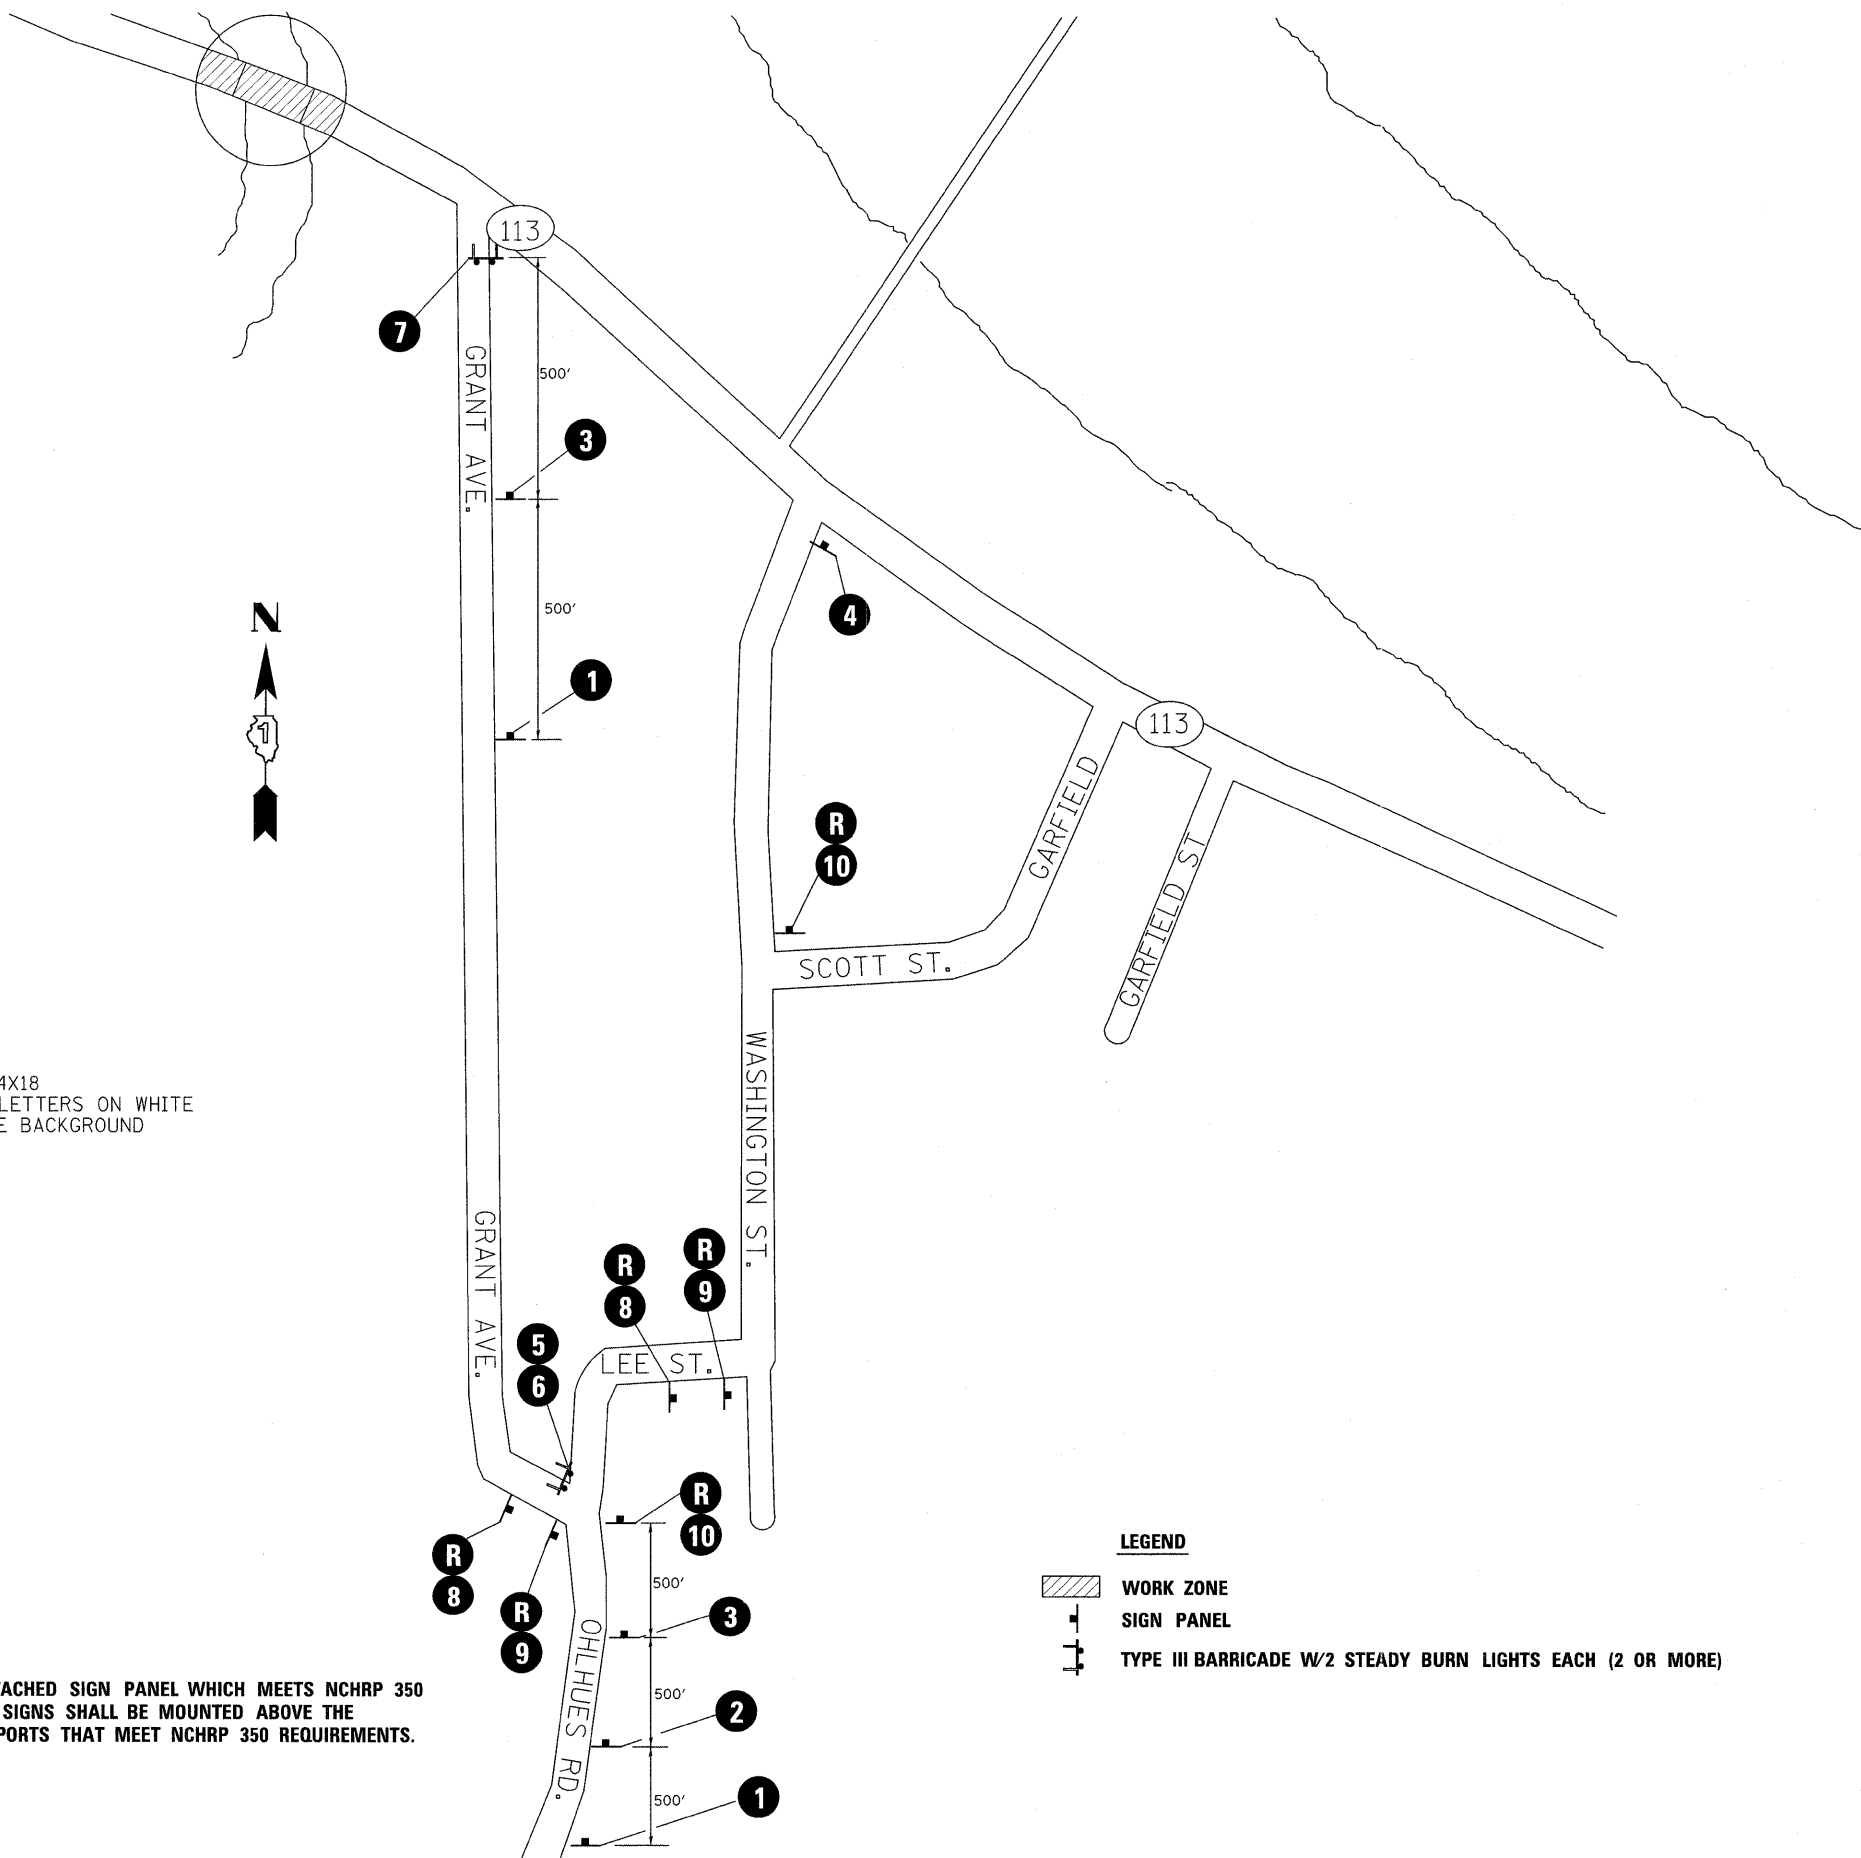

- LEGEND**
- WORK ZONE
 - SIGN PANEL
 - TYPE III BARRICADE W/2 STEADY BURN LIGHTS EACH (2 OR MORE)

FILE NAME =	USER NAME = mdyja	DESIGNED -	REVISED -
c:\pw_work\pw\dot\mdyja\0181051\018220	-sht-plan.dgn	DRAWN -	REVISED -
PLOT SCALE = 50.0000' / IN.	CHECKED -	REVISED -	REVISED -
PLOT DATE = 2/18/2010	DATE -	REVISED -	REVISED -

**STATE OF ILLINOIS
DEPARTMENT OF TRANSPORTATION**

**TRAFFIC DETOUR
GRANT AVE.**

SCALE: SHEET NO. OF SHEETS STA. TO STA.

F.A.U. RTE.	SECTION	COUNTY	TOTAL SHEETS	SHEET NO.
0327	112 BR-I-1	WILL	28	19
CONTRACT NO. 60H86				
ILLINOIS FED. AID PROJECT				