



STATE OF ILLINOIS
DEPARTMENT OF TRANSPORTATION


ROUTE NO. F.A.I.	SECTION	COUNTY	TOTAL SHEETS	SHEET NO.
90	22-11B-3	DUPAGE	87	20
STA.	TO STA.			
ILLINOIS	PROJECT			

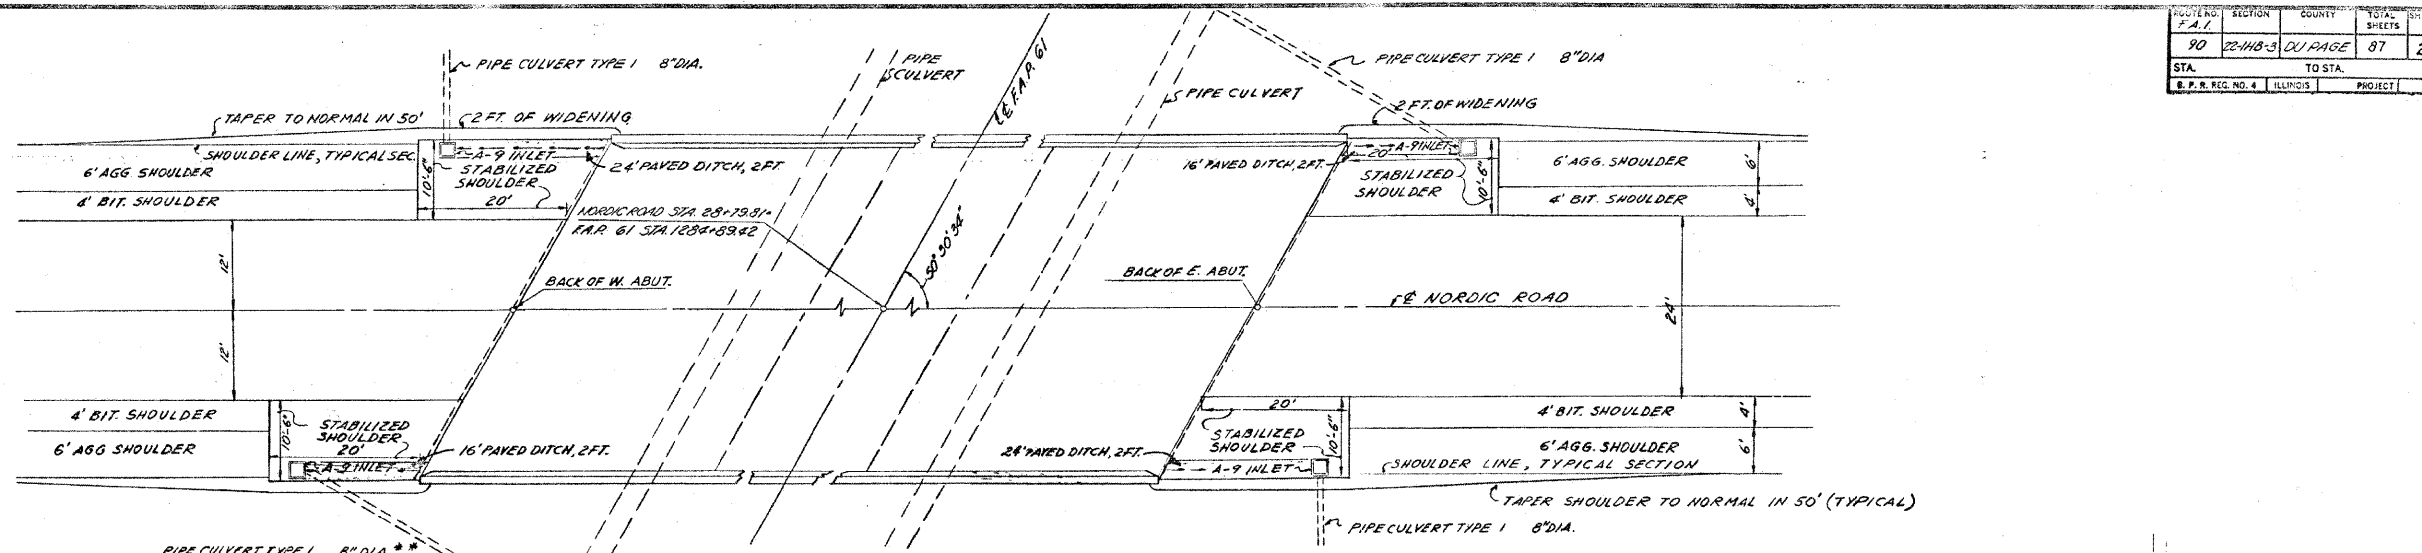

PLAN
SCALE: 1"=10'

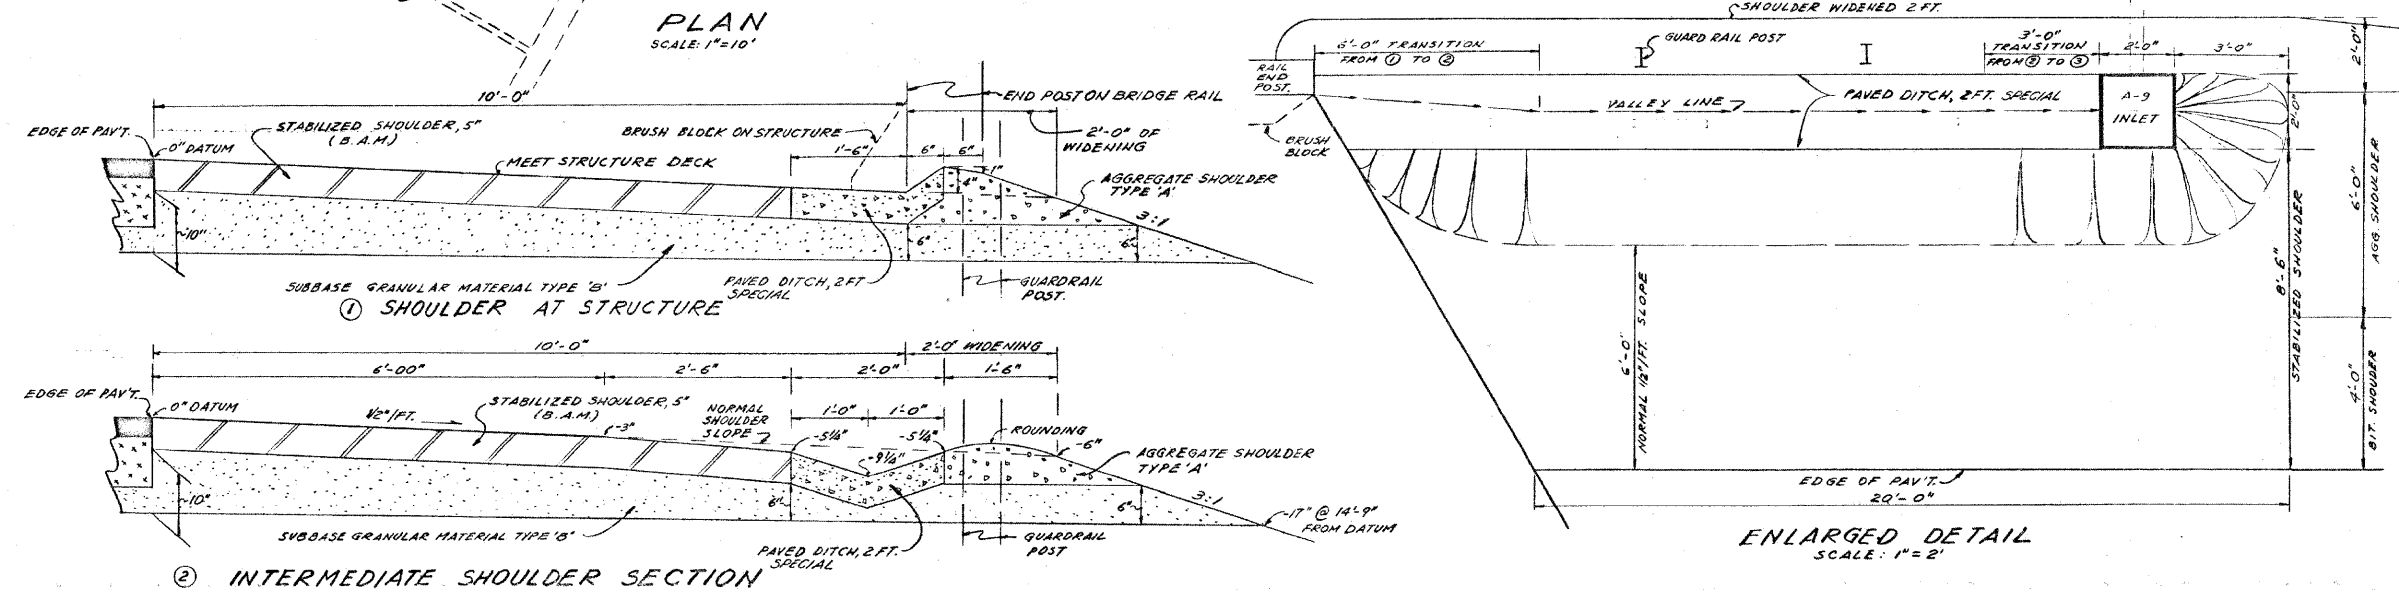

SECTIONS
SCALE: 1"=1'

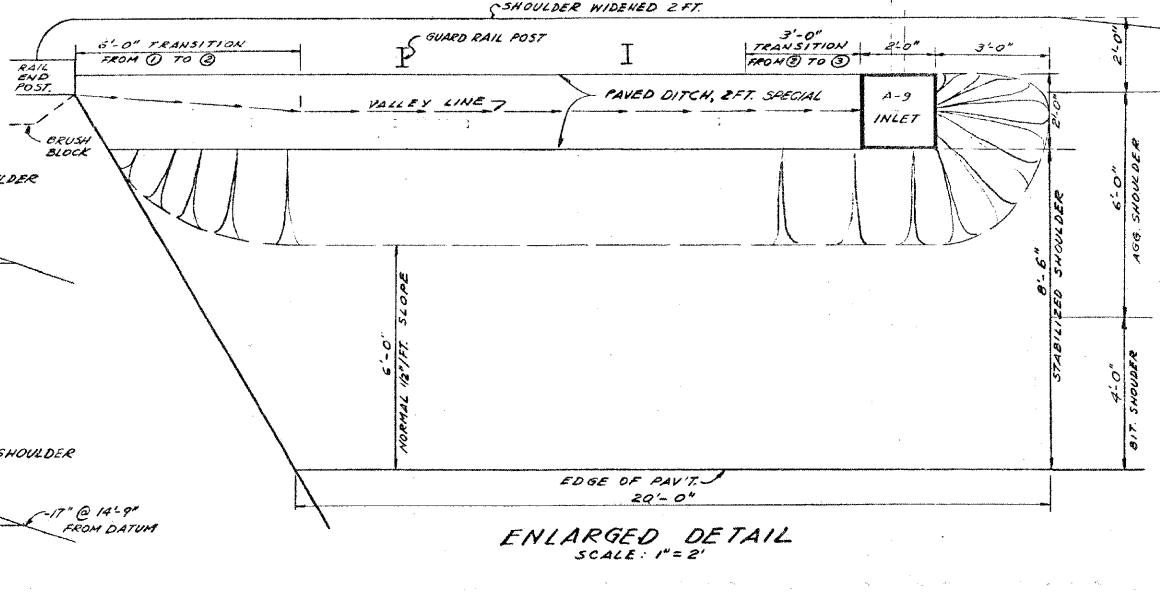

ENLARGED DETAIL
SCALE: 1"=2'

SPECIAL DETAILS
NORDIC ROAD
SHOULDER TREATMENT AT
BRIDGE
F.A.I. ROUTE 90 SECTION 22-11B-3
DUPAGE COUNTY

FOR INFORMATION ONLY

benesch

alfred benesch & company
Engineers • Surveyors • Planners
205 North Michigan Avenue, Suite 2400
Chicago, Illinois 60601
312-955-0450 Job No. 10032.13

SHEET NO. 13	F.A.I. RTE.	SECTION	COUNTY	TOTAL SHEETS	SHEET NO.
	290	2009-115I	DUPAGE	27	18
19 SHEETS	CONTRACT NO. 60J34				
FED. ROAD DIST. NO.		ILLINOIS	FED. AID PROJECT		

EXISTING PLAN INFORMATION 1 OF 7
STRUCTURE NO. 022-0106

15:48:48
 02/22/2010
 x:\10000s\10032\engineering\documents\contract-60J34\sn_022_0106_bloomingdale-rd\0106-60J34-013-Exstplan_01.dgn