
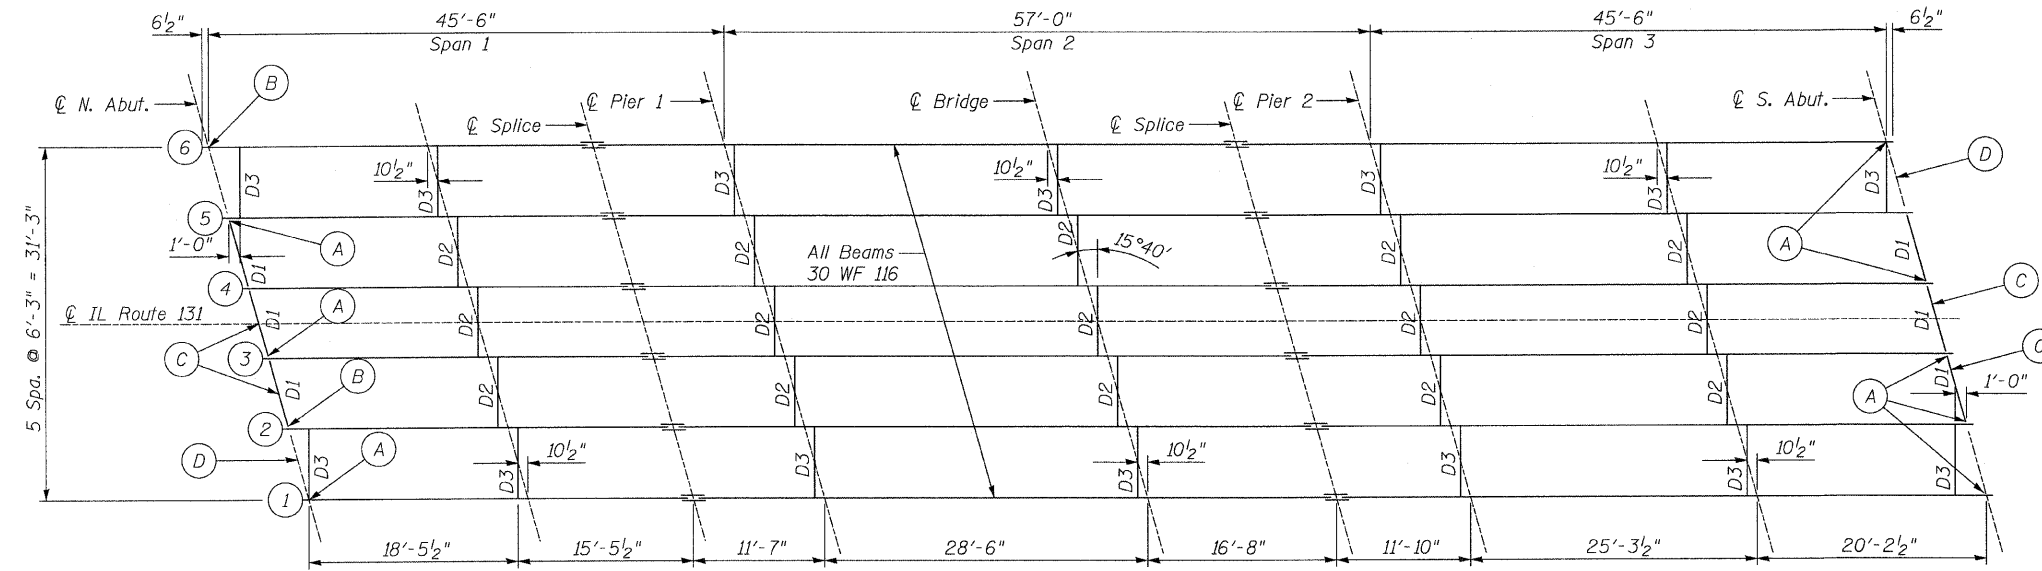


STATE OF ILLINOIS
DEPARTMENT OF TRANSPORTATION

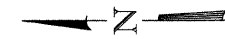

PLAN

Repair Notes:

- (A) (B) Refer to Repair Detail "A and B" Sheet.
- (C) (D) Refer to Repair Detail "C and D" Sheet.

DESIGNED JWK	January, 2010
CHECKED JMH	EXAMINED
DRAWN DR	ENGINEER OF STRUCTURAL SERVICES
CHECKED JWK	PASSED
	ENGINEER OF BRIDGES AND STRUCTURES

STRUCTURAL STEEL PLAN
STRUCTURE NO. 049-0012

SHEET NO. S5 OF S15 SHEETS	F.A.U. RTE.	SECTION	COUNTY	TOTAL SHEETS	SHEET NO.
	2711	K-VB-I	LAKE	21	8
CONTRACT NO. 60J63					
ILLINOIS FED. AID PROJECT					