


**TRAFFIC SIGNAL LEGEND**

PROPOSED	EXISTING

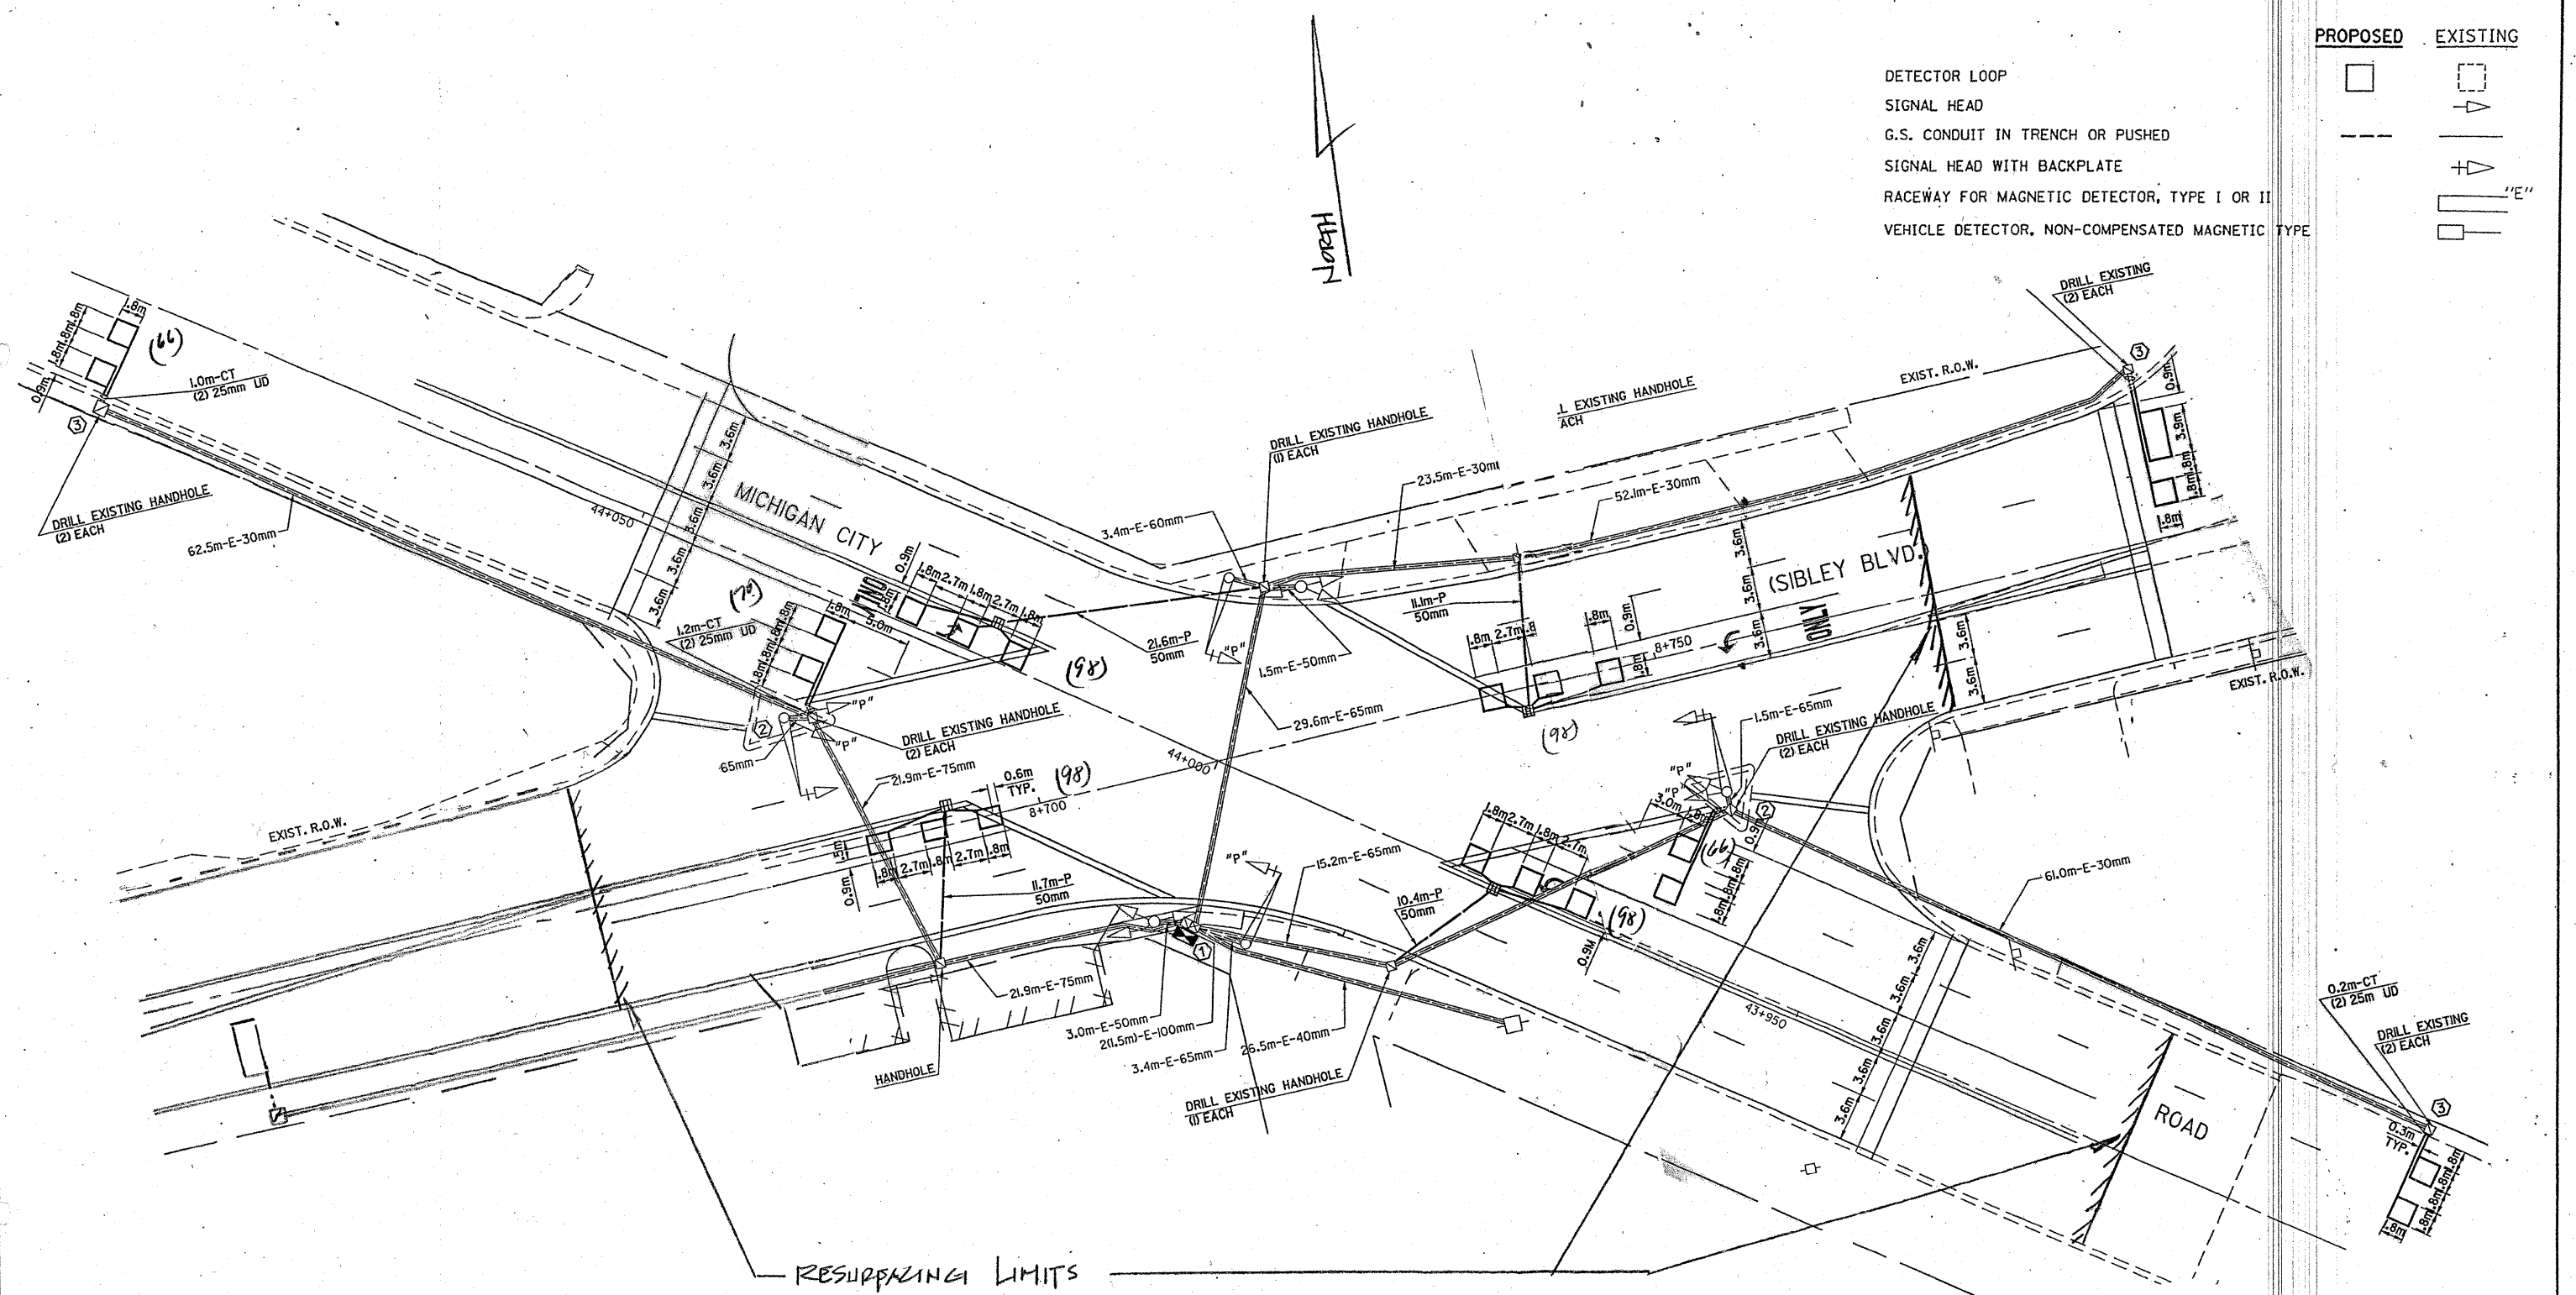

THIS PLAN IS FOR THE SOLE PURPOSE OF DETECTOR LOOP REPLACEMENTS ONLY

REPLACE ALL DETECTOR LOOPS AS SHOWN (WITHIN THE RESURFACING LIMITS)

CODE	QUANTITY	UNIT	ITEM
86600600	594	FOOT	DETECTOR LOOP, REPLACEMENT

FILE NAME =	USER NAME = kenthophixkeybc	DESIGNED - BCK	REVISED -
c:\pwork\pwi001\KANTHAPHIXAYBC\d01126	office.legend_v7.dgn	DRAWN - BCK	REVISED -
PLOT SCALE = 3/16" = 1' IN.	CHECKED - DAD	REVISED -	REVISED -
PLOT DATE = 4/3/2009	DATE	REVISED -	REVISED -

**STATE OF ILLINOIS  
DEPARTMENT OF TRANSPORTATION**

**DISTRICT ONE - DETECTOR LOOP REPLACEMENT  
MICHIGAN CITY @ ILL. 83 (SIBLEY BLVD.)**

F.A. RTE.	SECTION	COUNTY	TOTAL SHEETS	SHEET NO.
		COOK	24	11
CONTRACT NO.				
SCALE: NONE	SHEET NO. OF SHEETS	STA. TO STA.	FED. ROAD DIST. NO.	ILLINOIS FED. AID PROJECT