


EXISTING TYPICAL SECTION
(LOOKING EAST)

ILL 72

STA. 22+66 TO STA. 26+65
 STA. 31+96 TO STA. 36+21
 STA. 60+69 TO STA. 64+48
 STA. 72+57 TO STA. 75+28

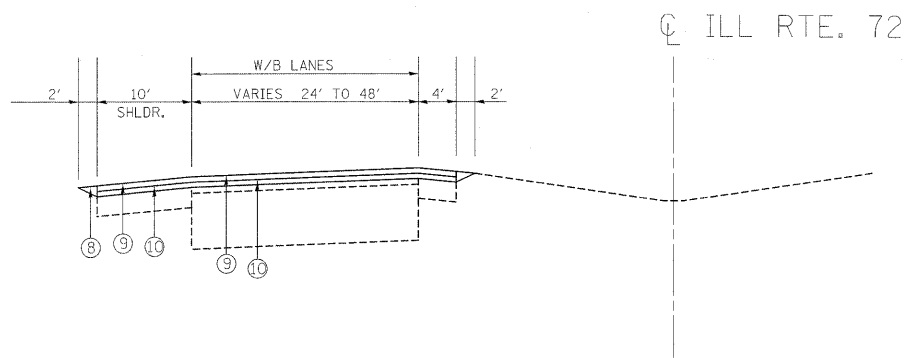

PROPOSED TYPICAL SECTION
(LOOKING EAST)

ILL 72

STA. 22+66 TO STA. 26+65
 STA. 31+96 TO STA. 36+21
 STA. 60+69 TO STA. 64+48
 STA. 72+57 TO STA. 75+28

LEGEND:

- ① EXISTING AGGREGATE SHOULDER TYPE B
- ② EXISTING HOT-MIX ASPHALT SHOULDER, 8"
- ③ EXISTING HOT-MIX ASPHALT OVERLAY, ±6"
- ④ EXISTING PCC PAVEMENT ±9"
- ⑤ EXISTING COMBINATION CONC. CURB & GUTTER TYPE M-2.24
- ⑥ EXISTING HMA MEDIAN 8"
- ⑦ PROPOSED HOT-MIX ASPHALT SURFACE REMOVAL, 2 1/2"
- ⑧ PROPOSED AGGREGATE WEDGE SHOULDER, TYPE B
- ⑨ PROPOSED POLYMERIZED HOT-MIX ASPHALT SURFACE COURSE, MIX "F", N90, (IL 9.5mm); 1 3/4 "
- ⑩ PROPOSED POLYMERIZED LEVELING BINDER (MACHINE METHOD), IL-4.75, N50; 3/4"

FILE NAME =	USER NAME = abreuah	DESIGNED -	REVISED -
c:\pwork\PWIDOT\ABREUAH\0182727\0131518-Design.dgn		DRAWN -	REVISED -
PLOT SCALE = 50.0000' / IN.		CHECKED -	REVISED -
PLOT DATE = 2/19/2010		DATE -	REVISED -

**STATE OF ILLINOIS
 DEPARTMENT OF TRANSPORTATION**

**ILL 72 (FORBES AVE. TO BEVERLY ROAD)
 TYPICAL SECTIONS**

SCALE: NTS SHEET NO. OF SHEETS STA. X TO STA. X

F.A.P. RTE.	SECTION	COUNTY	TOTAL SHEETS	SHEET NO.
341	32 RS-B	COOK	19	5
CONTRACT NO. 60J93				
FED. ROAD DIST. NO. 1 ILLINOIS FED. AID PROJECT				