



IL. ROUTE 72
(HIGGINS RD.)

PROPOSED HOT-MIX ASPHALT SURFACE REMOVAL, 2 1/2"
 PROPOSED POLYMERIZED HOT-MIX ASPHALT SURFACE COURSE, MIX "F", N90, 1 3/4"
 PROPOSED POLYMERIZED LEVELING BINDER (MACHINE METHOD), IL-4.75, N50, 3/4"

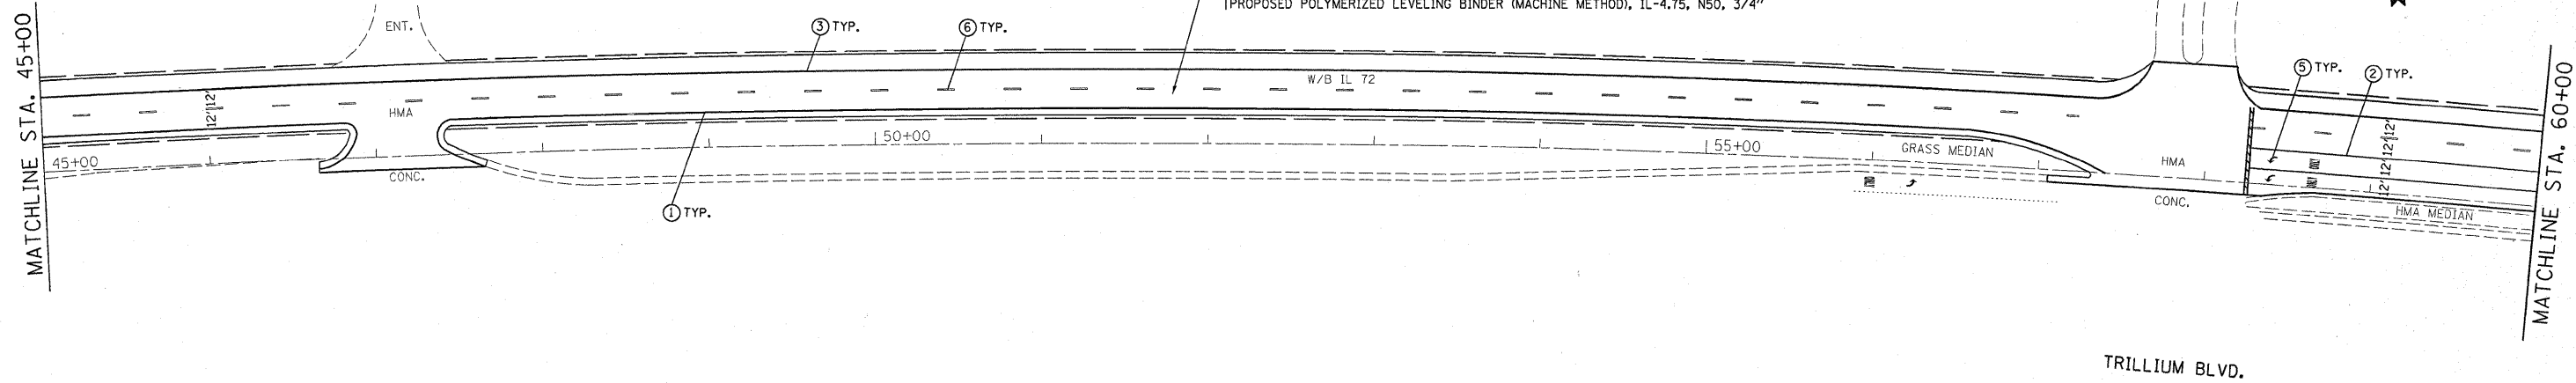

IL. ROUTE 72
(HIGGINS RD.)

PROPOSED HOT-MIX ASPHALT SURFACE REMOVAL, 2 1/2"
 PROPOSED POLYMERIZED HOT-MIX ASPHALT SURFACE COURSE, MIX "F", N90, 1 3/4"
 PROPOSED POLYMERIZED LEVELING BINDER (MACHINE METHOD), IL-4.75, N50, 3/4"

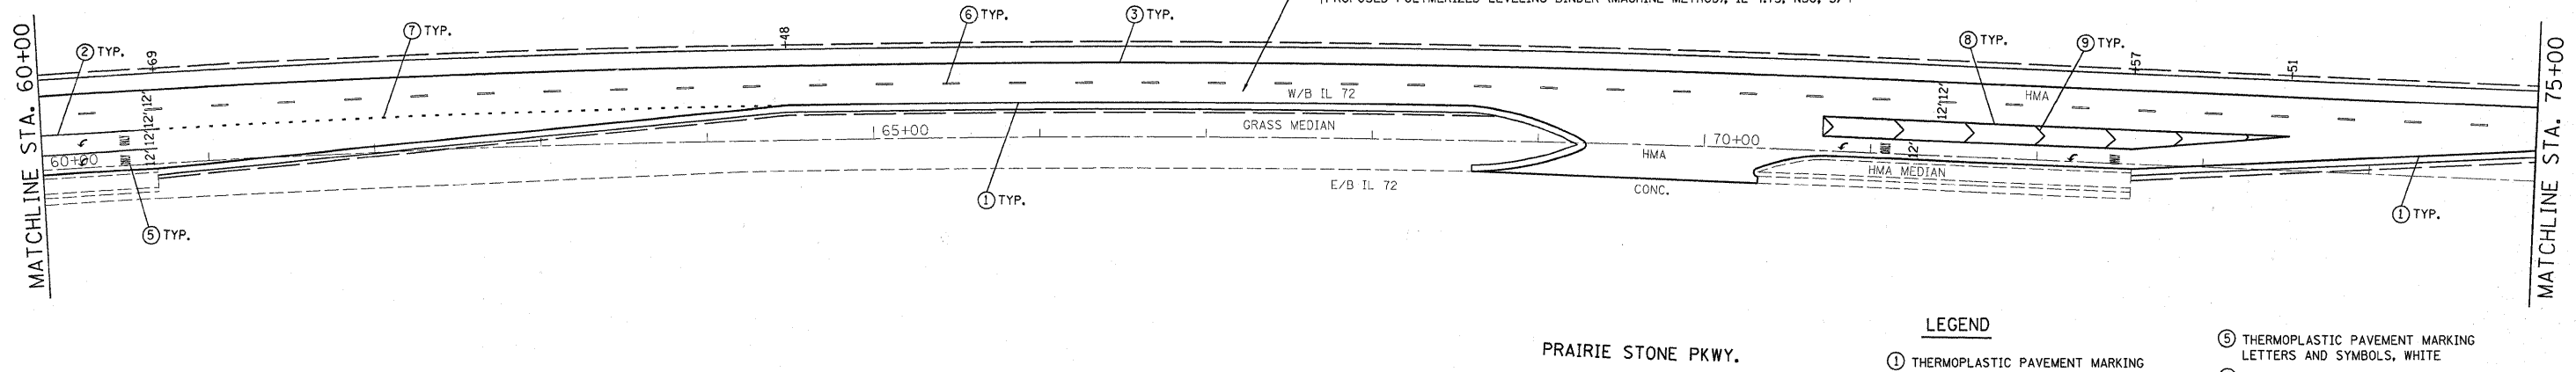

LEGEND

- ① THERMOPLASTIC PAVEMENT MARKING
4" SOLID SINGLE YELLOW EDGE LINE
- ② THERMOPLASTIC PAVEMENT MARKING
6" WHITE LINE
- ③ THERMOPLASTIC PAVEMENT MARKING
EDGE LINE, 4" SOLID WHITE
- ④ THERMOPLASTIC PAVEMENT MARKING
24" WHITE STOP BAR
- ⑤ THERMOPLASTIC PAVEMENT MARKING
LETTERS AND SYMBOLS, WHITE
- ⑥ THERMOPLASTIC PAVEMENT MARKING
4" WHITE SKIP DASH LANE LINE
- ⑦ THERMOPLASTIC PAVEMENT MARKING
6" WHITE DOTTED EXTENSION
- ⑧ THERMOPLASTIC PAVEMENT MARKING
8" WHITE GORE LINE
- ⑨ THERMOPLASTIC PAVEMENT MARKING
12" WHITE CHEVRON

PRAIRIE STONE PKWY.

FILE NAME =	USER NAME = abreuah	DESIGNED -	REVISED -	STATE OF ILLINOIS DEPARTMENT OF TRANSPORTATION	PROP. ROADWAY & PAVEMENT MARKING PLAN IL. RTE. 72 (HIGGINS RD.) BEVERLY RD. TO OLD SUTTON RD.			F.A.P. RTE.	SECTION	COUNTY	TOTAL SHEETS	SHEET NO.
ct:\p\work\PM1001\ABREUAH\0182727\0131518-sht-plan.dgn		DRAWN -	REVISED -		341	32 RS-8	COOK	19	7			
PLOT SCALE = 50.0000' / IN.		CHECKED -	REVISED -		SCALE: 1"=50'			SHEET NO. OF SHEETS STA. TO STA.			CONTRACT NO. 60J93	
PLOT DATE = 2/5/2010		DATE -	REVISED -		ILLINOIS FED. AID PROJECT							