
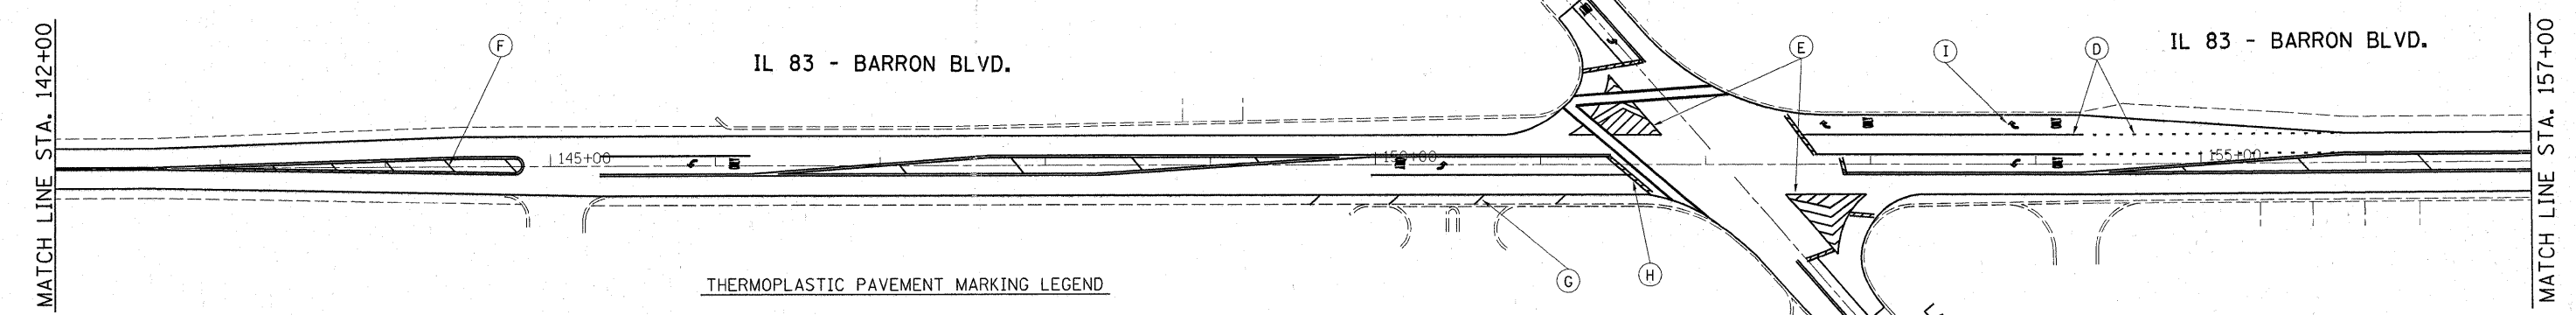


IL 83 - BARRON BLVD.

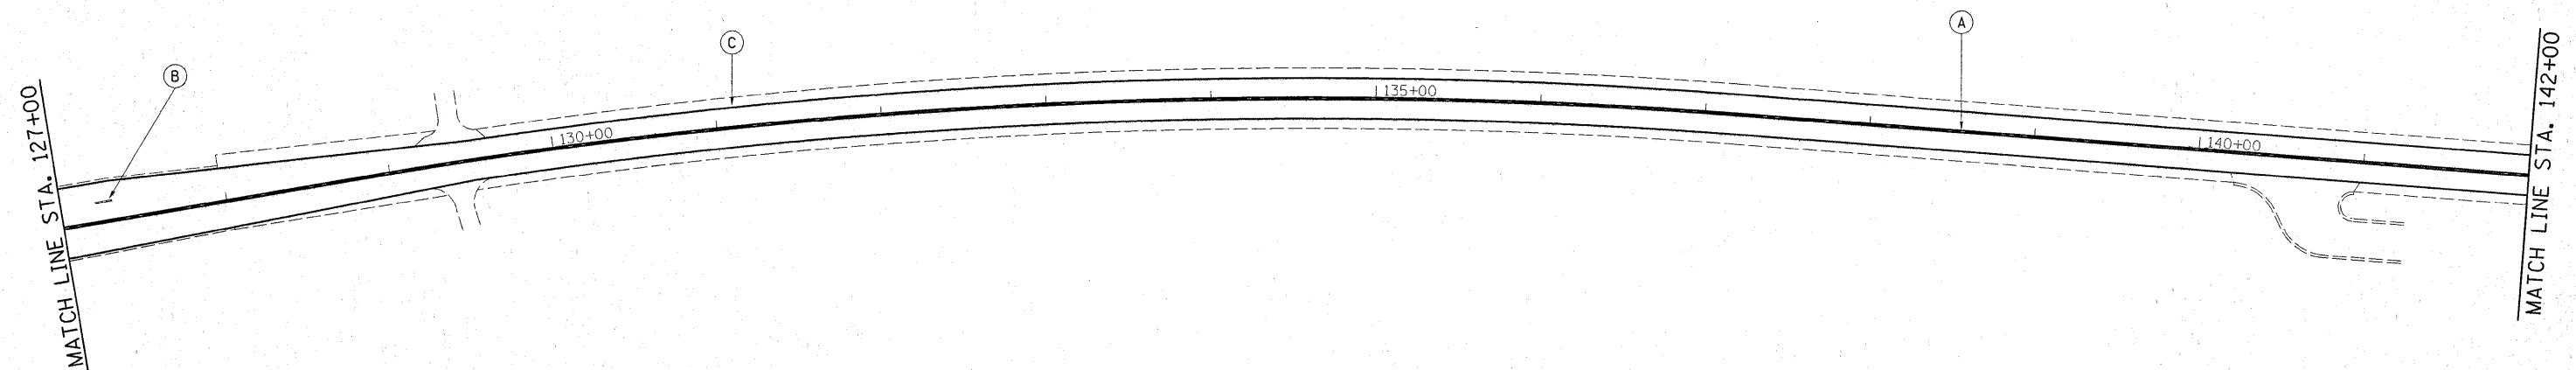

THERMOPLASTIC PAVEMENT MARKING LEGEND

- | | |
|---|--|
| (A) 4" DOUBLE SOLID YELLOW, CENTERLINE (TYPICAL) | (F) 12" SOLID YELLOW DIAGONAL @ 45° (20'-75' C-C MINIMUM OF 5) (TYPICAL) |
| (B) 4" WHITE SKIP-DASH, LANELINE (10' DASH, 30' SKIP) (TYPICAL) | (G) 12" SOLID WHITE DIAGONAL @ 45° (75' SPACING) (TYPICAL) |
| (C) 4" SOLID WHITE, EDGE LINES (TYPICAL) | (H) 24" SOLID WHITE, STOP BAR (TYPICAL) |
| (D) 6" SOLID/DOTTED WHITE, TURN LANE LINE (TYPICAL) | (I) LETTERS & SYMBOLS, WHITE (TYPICAL) |
| (E) 8" SOLID WHITE, ISLAND OUTLINE (TYPICAL) | |

| | | | | | | | | | | | | |
|--|-----------------------------|------------|-----------|---|--------------------|---------------------|--------------|-------------|---------------------------|--------|--------------|-----------|
| FILE NAME = c:\pwwork\pwwid\MOSSSE\d0177698\013160.sht-plan.dgn | USER NAME = mossse | DESIGNED - | REVISED - | STATE OF ILLINOIS DEPARTMENT OF TRANSPORTATION | SCALE: | SHEET NO. OF SHEETS | STA. TO STA. | F.A.P. RTE. | SECTION | COUNTY | TOTAL SHEETS | SHEET NO. |
| | PLOT SCALE = 50.0000' / IN. | CHECKED - | REVISED - | | | | | 866 | 3 RS-3 | LAKE | 35 | 13 |
| PLOT DATE = 3/11/2010 | DATE - | REVISED - | | | CONTRACT NO. 60J94 | | | | ILLINOIS FED. AID PROJECT | | | |