
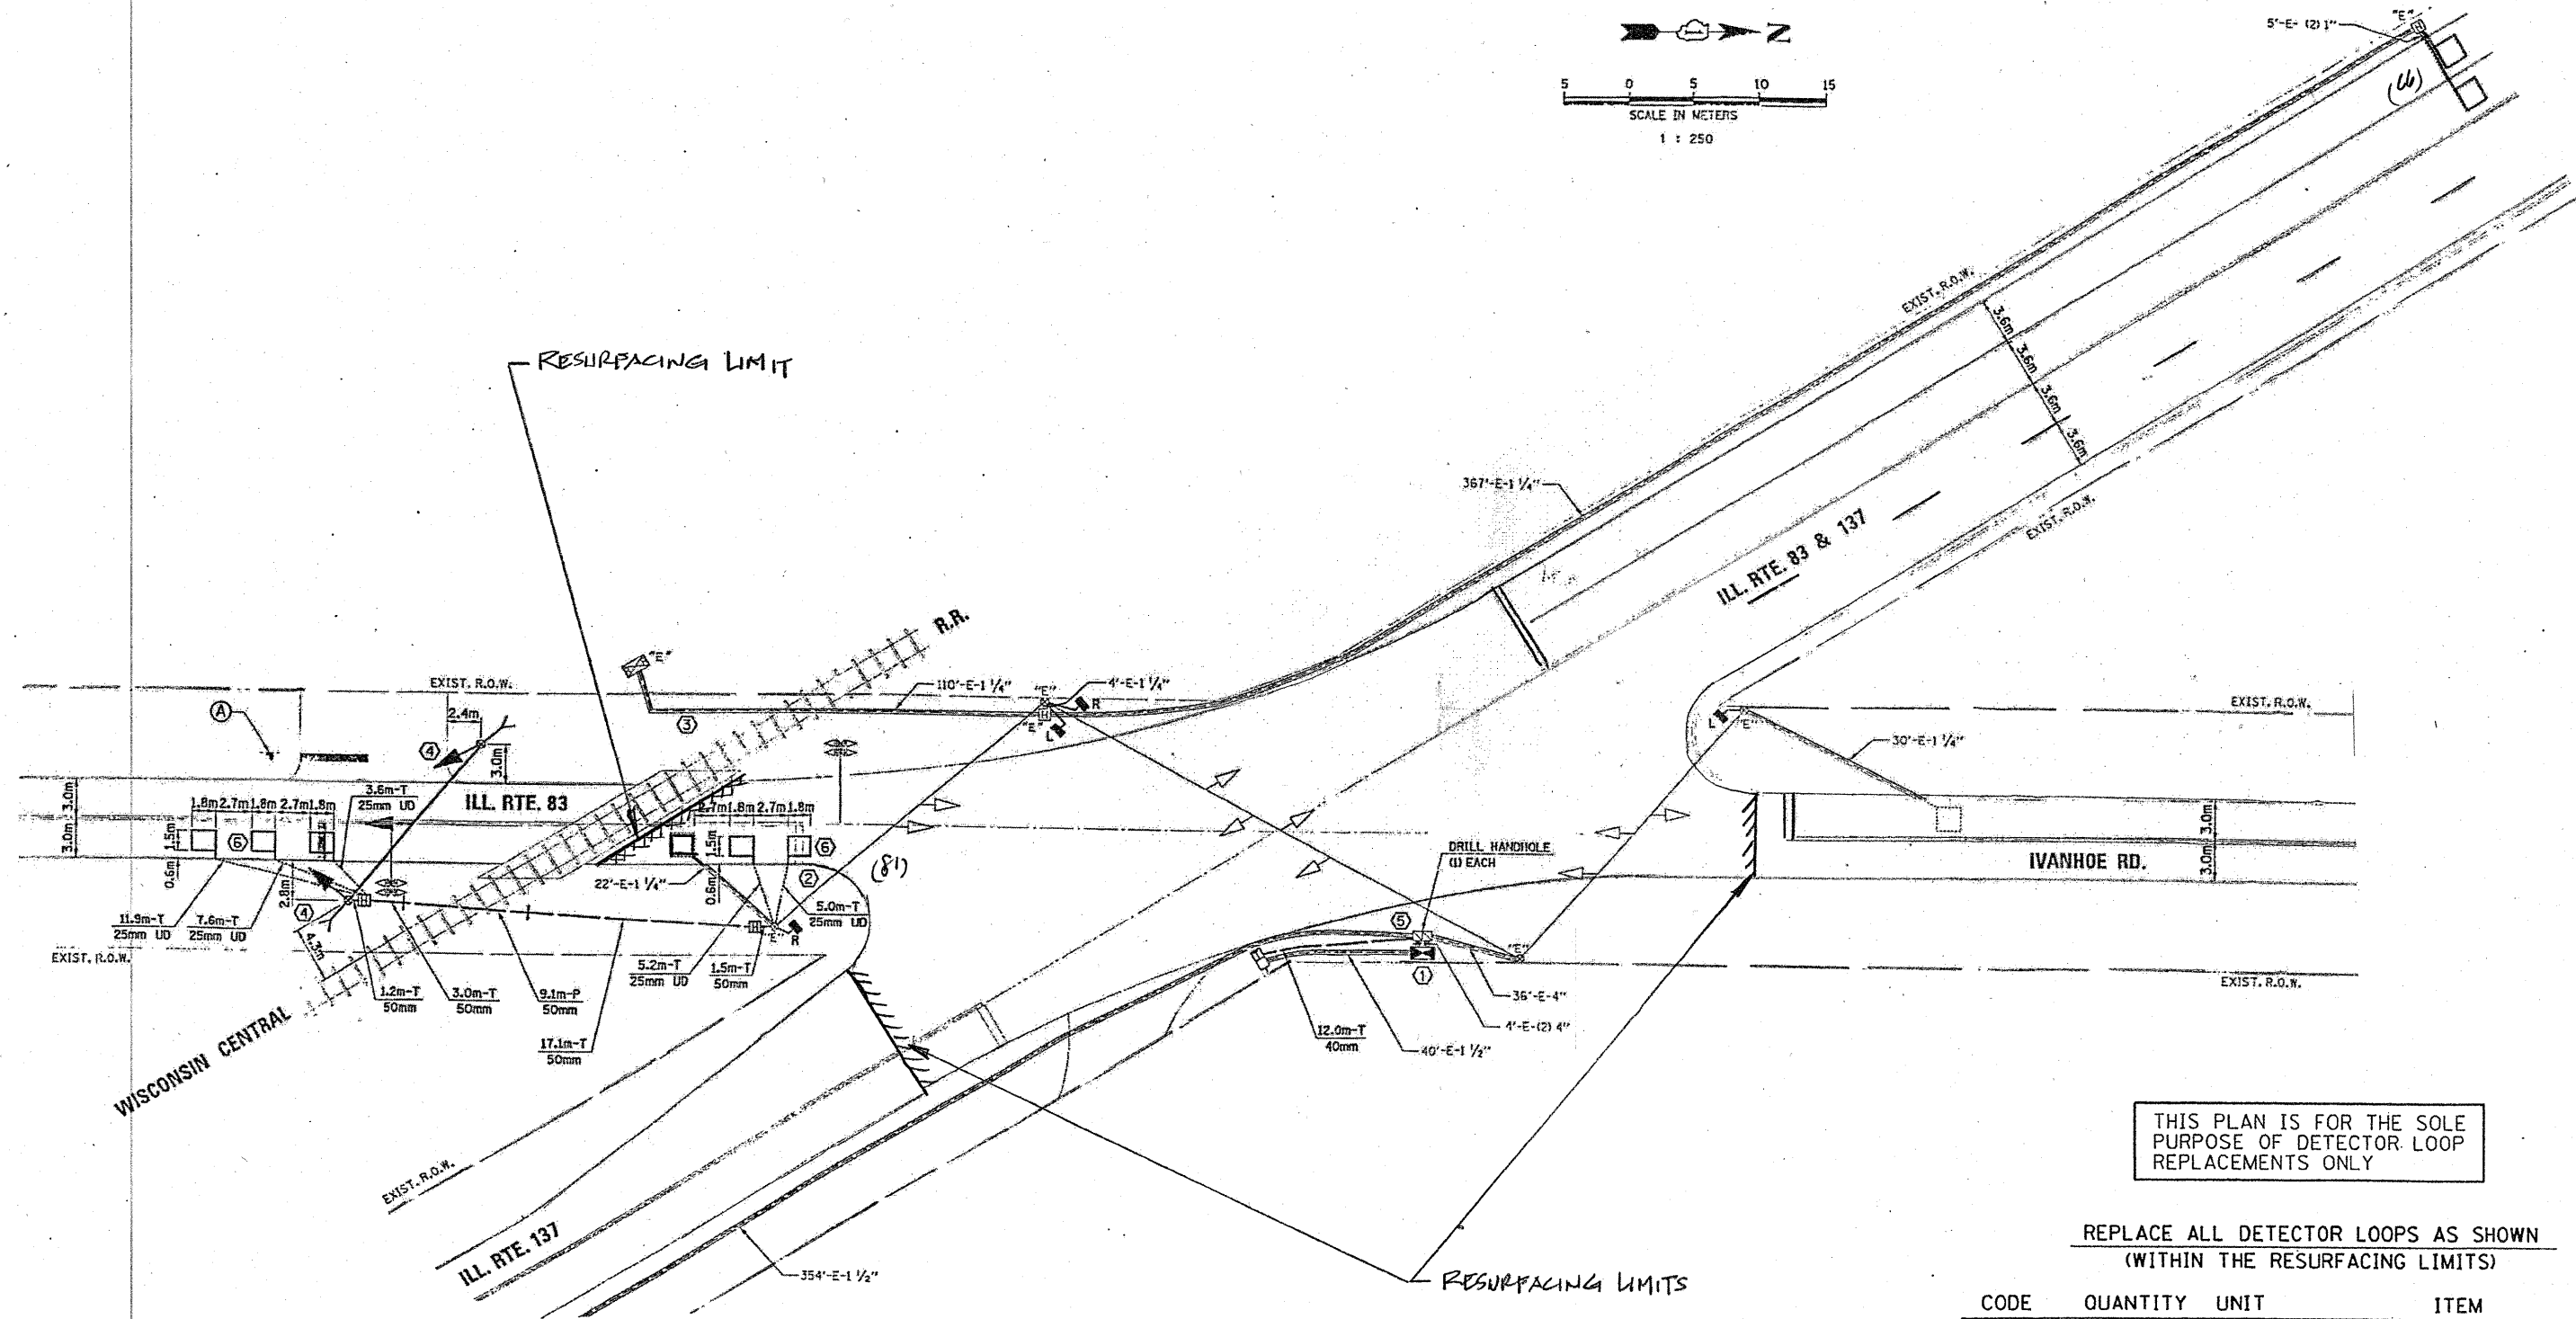


TRAFFIC SIGNAL LEGEND

	PROPOSED	EXISTING
DETECTOR LOOP		
SIGNAL HEAD		
G.S. CONDUIT IN TRENCH OR PUSHED		
SIGNAL HEAD WITH BACKPLATE		
RACEWAY FOR MAGNETIC DETECTOR, TYPE I OR II		
VEHICLE DETECTOR, NON-COMPENSATED MAGNETIC TYPE		

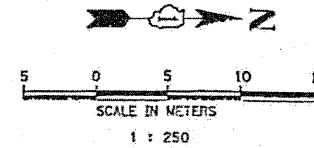

THIS PLAN IS FOR THE SOLE PURPOSE OF DETECTOR LOOP REPLACEMENTS ONLY

REPLACE ALL DETECTOR LOOPS AS SHOWN (WITHIN THE RESURFACING LIMITS)

CODE	QUANTITY	UNIT	ITEM
86600600	147	FOOT	DETECTOR LOOP, REPLACEMENT

FILE NAME =	USER NAME = kenthaphixoybc	DESIGNED - BCK	REVISED -
ct:\pw_work\VP\WIDOT\KANTHAPHIXAYBC\d01126	4\tr\offic_legend_v7.dgn	DRAWN - BCK	REVISED -
	PLOT SCALE = 39.9368 "/> IN.	CHECKED - DAD	REVISED -
	PLOT DATE = 4/3/2009	DATE -	REVISED -

**STATE OF ILLINOIS
DEPARTMENT OF TRANSPORTATION**

DISTRICT ONE - DETECTOR LOOP REPLACEMENT
ILL. RTE. 83/137 @ IVANHOE ROAD

SCALE: NONE	SHEET NO. OF SHEETS	STA. TO STA.
-------------	---------------------	--------------

F.A.P. RTE. 866	SECTION 3RS-3	COUNTY LAKE	TOTAL SHEETS 35	SHEET NO. 17
FED. ROAD DIST. NO. [ILLINOIS] FED. AID PROJECT		CONTRACT NO.		