


TRAFFIC SIGNAL LEGEND

| | PROPOSED | EXISTING |
|---|----------|----------|
| DETECTOR LOOP | | |
| SIGNAL HEAD | | |
| G.S. CONDUIT IN TRENCH OR PUSHED | | |
| SIGNAL HEAD WITH BACKPLATE | | |
| RACEWAY FOR MAGNETIC DETECTOR, TYPE I OR II | | |
| VEHICLE DETECTOR, NON-COMPENSATED MAGNETIC TYPE | | |

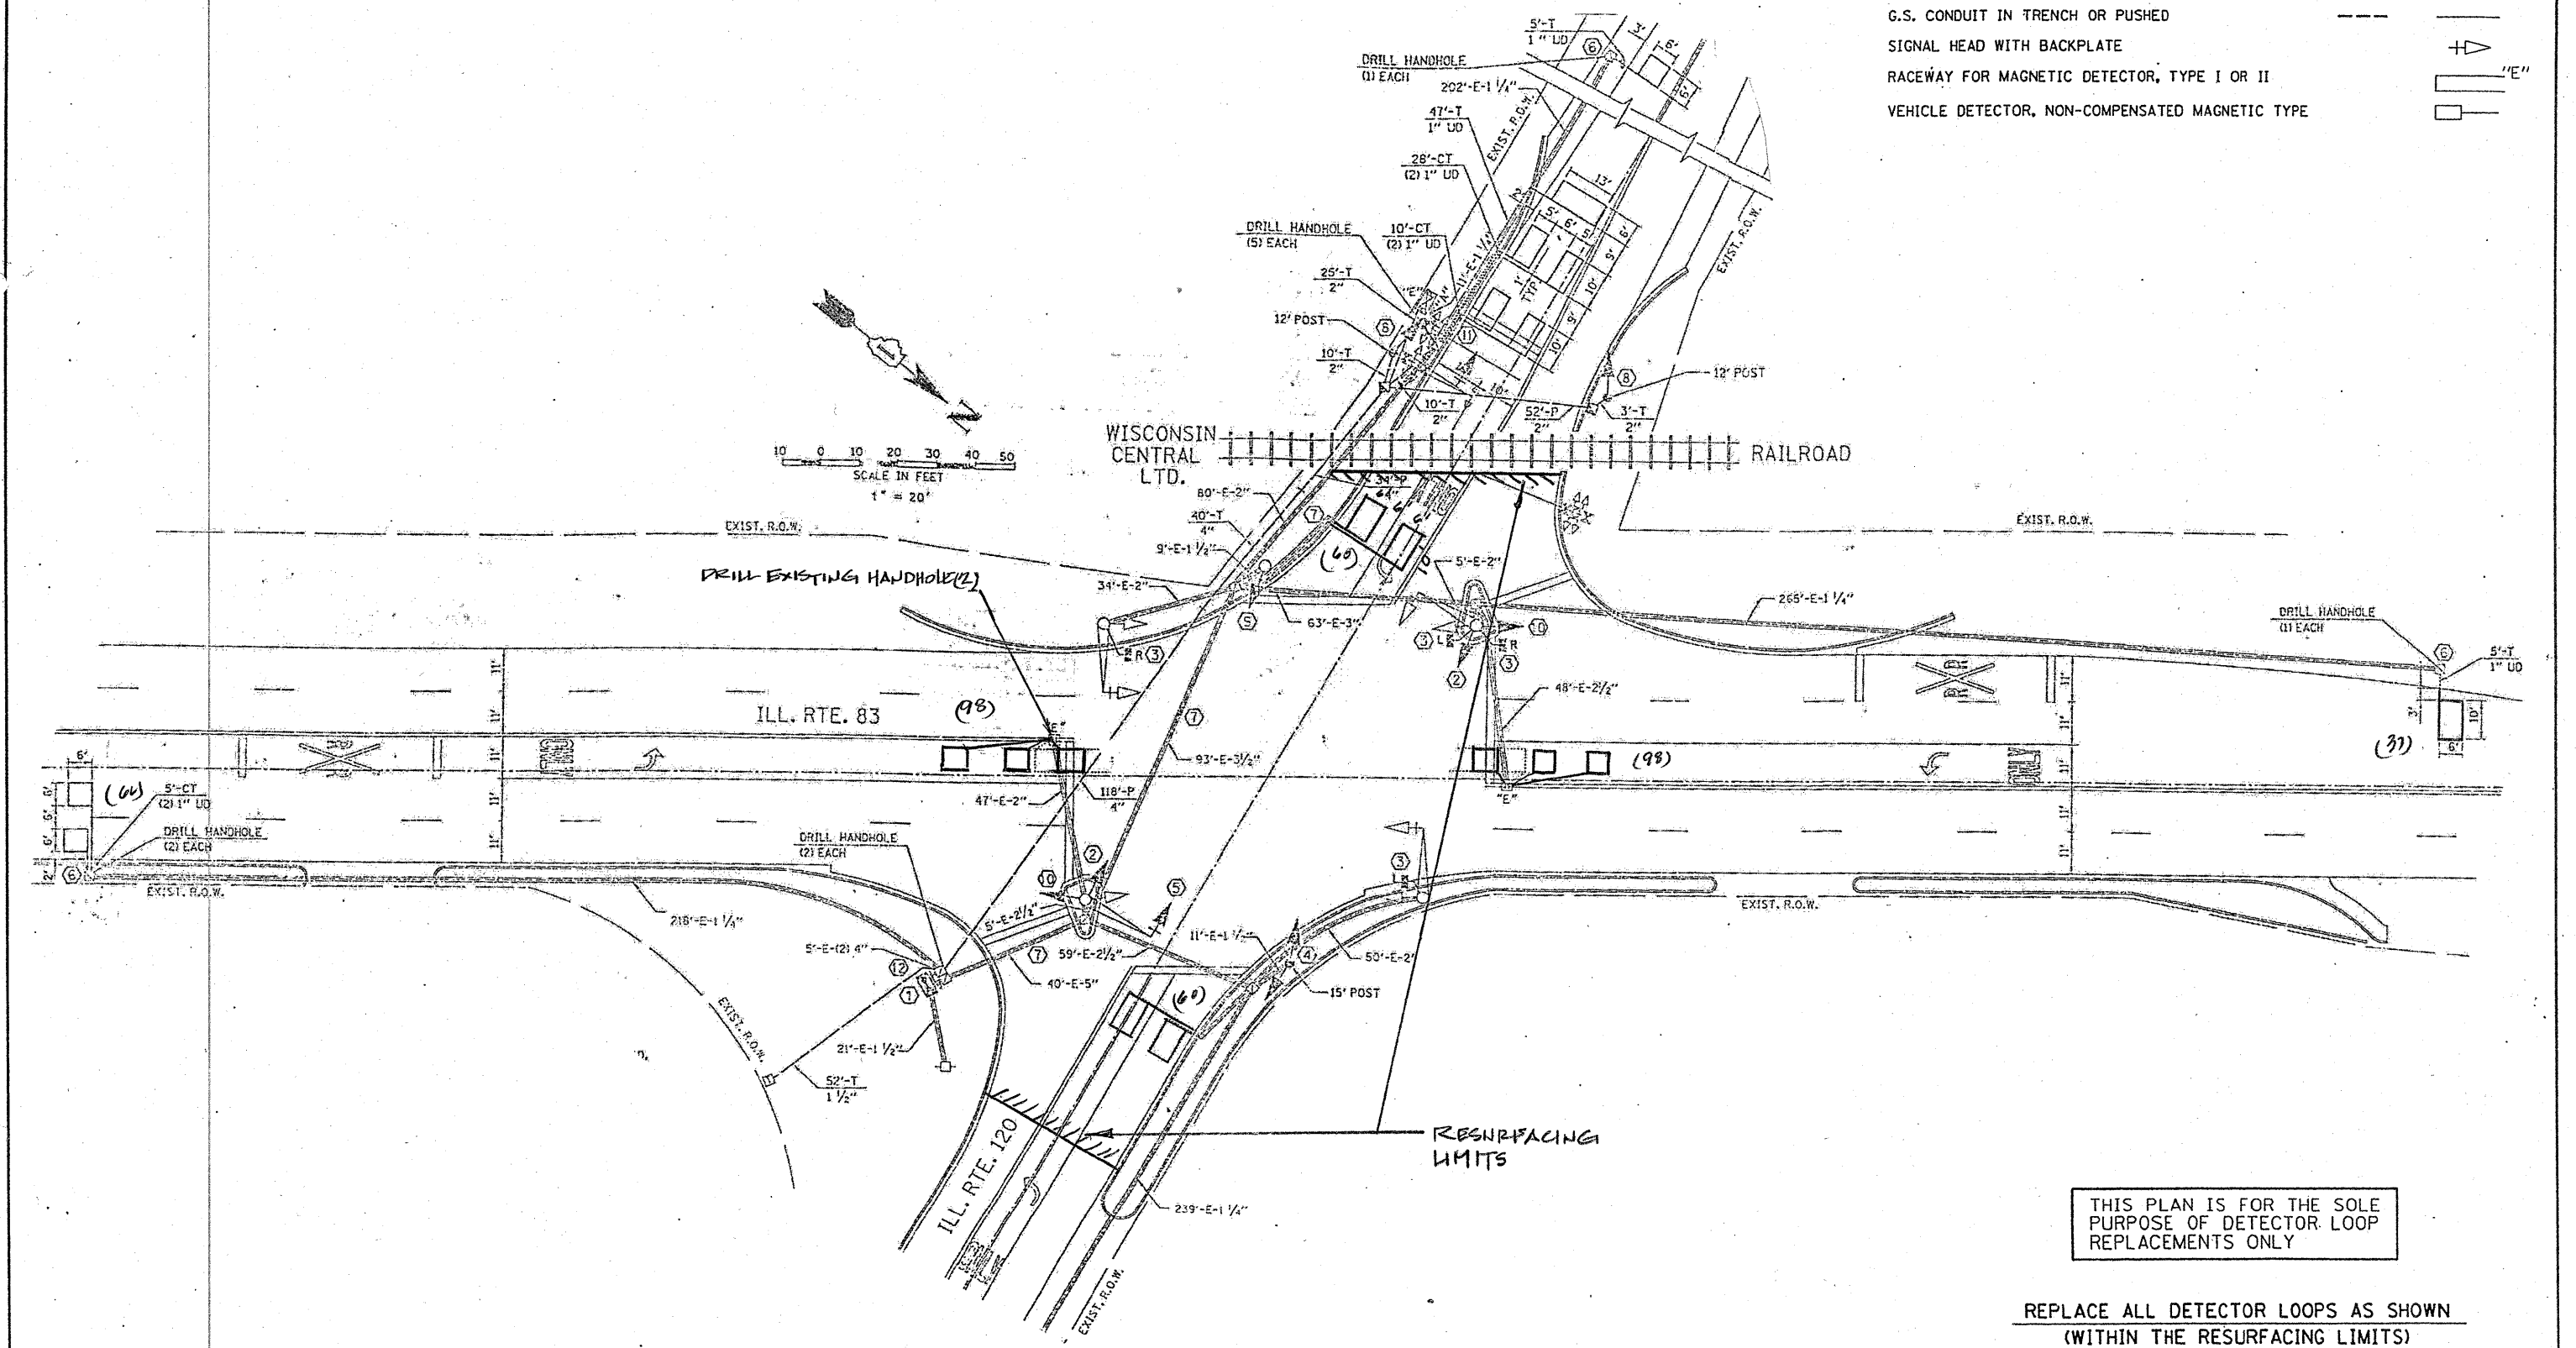

THIS PLAN IS FOR THE SOLE PURPOSE OF DETECTOR LOOP REPLACEMENTS ONLY

REPLACE ALL DETECTOR LOOPS AS SHOWN (WITHIN THE RESURFACING LIMITS)

| CODE | QUANTITY | UNIT | ITEM |
|----------|----------|------|----------------------------|
| 86600600 | 419 | FOOT | DETECTOR LOOP, REPLACEMENT |

FILE NAME =
 c:\pwwork\p\WIDOT\KANTHAPHIXAYBC\01126

USER NAME = kanthaphixaybc
 \traffic.legend.v7.dgn
 PLOT SCALE = 39.9360 "/>

| | |
|----------------|-----------|
| DESIGNED - BCK | REVISED - |
| DRAWN - BCK | REVISED - |
| CHECKED - DAD | REVISED - |
| DATE | REVISED - |

**STATE OF ILLINOIS
 DEPARTMENT OF TRANSPORTATION**

**DISTRICT ONE - DETECTOR LOOP REPLACEMENT
 ILL. ROUTE 83 @ ILL. ROUTE 120**

| | | | | |
|---------------------|----------------|-------------|---------------------------|--------------|
| F.A.V. RTE. 866 | SECTION 3 RS-3 | COUNTY LAKE | TOTAL SHEETS 35 | SHEET NO. 18 |
| FED. ROAD DIST. NO. | | | ILLINOIS FED. AID PROJECT | |

SCALE: NONE SHEET NO. OF SHEETS STA. TO STA.