


TRAFFIC SIGNAL LEGEND

	PROPOSED	EXISTING
DETECTOR LOOP	[Square symbol]	[Square symbol with diagonal line]
SIGNAL HEAD	[Vertical line]	[Vertical line with triangle]
G.S. CONDUIT IN TRENCH OR PUSHED	[Dashed line]	[Vertical line with triangle]
SIGNAL HEAD WITH BACKPLATE	[Vertical line]	[Vertical line with triangle]
RACEWAY FOR MAGNETIC DETECTOR, TYPE I OR II	[Vertical line]	[Vertical line with triangle]
VEHICLE DETECTOR, NON-COMPENSATED MAGNETIC TYPE	[Vertical line]	[Vertical line with triangle]

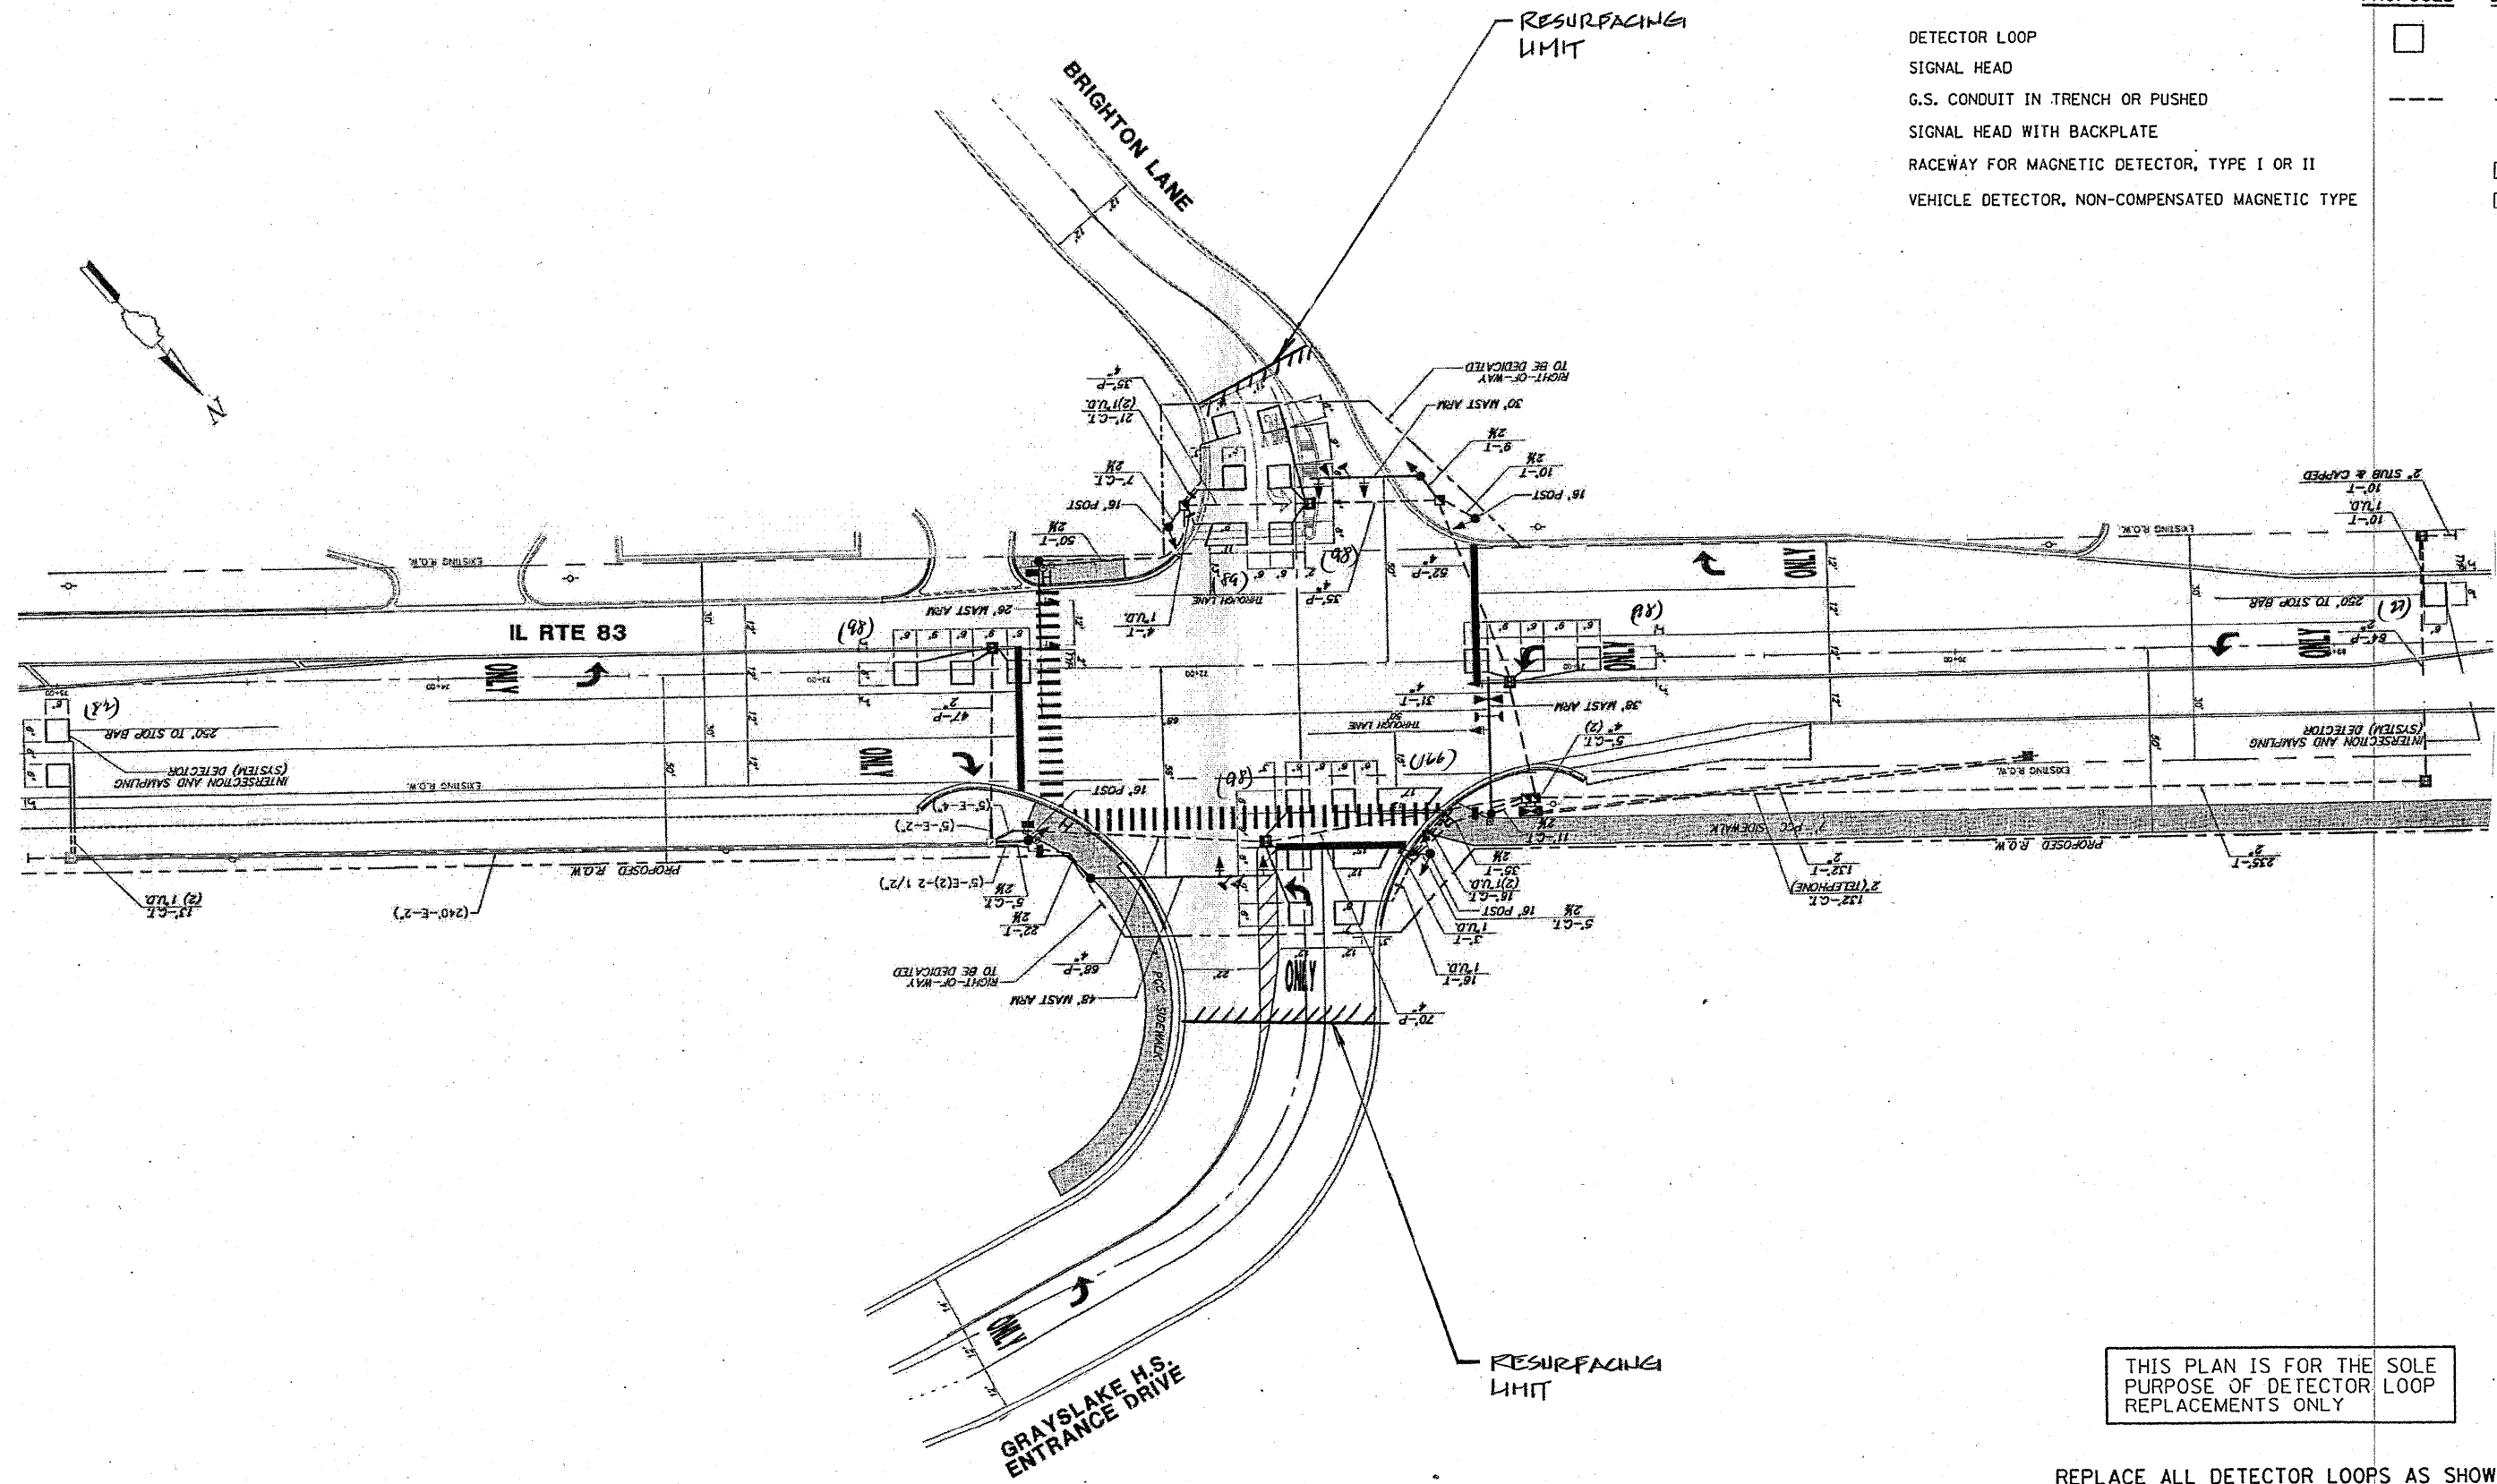

THIS PLAN IS FOR THE SOLE PURPOSE OF DETECTOR LOOP REPLACEMENTS ONLY

REPLACE ALL DETECTOR LOOPS AS SHOWN (WITHIN THE RESURFACING LIMITS)

CODE	QUANTITY	UNIT	ITEM
86600600	756	FOOT	DETECTOR LOOP, REPLACEMENT

FILE NAME =	USER NAME = kenthaphixaybc	DESIGNED - BCK	REVISED -
ct:\pwork\VP\WIDOT\KANTHAPHIXAYBC\d01126	4\traffic.legend.v7.dgn	DRAWN - BCK	REVISED -
	PLOT SCALE = 3/4" = 1' IN.	CHECKED - DAD	REVISED -
	PLOT DATE = 1/3/2009	DATE -	REVISED -

STATE OF ILLINOIS
DEPARTMENT OF TRANSPORTATION

DISTRICT ONE - DETECTOR LOOP REPLACEMENT
ILL. ROUTE 83 @ BRIGHTON LANE

F.A.P. RTE. 866	SECTION 3 RS-3	COUNTY LAKE	TOTAL SHEETS 35	SHEET NO. 24
SCALE: NONE SHEET NO. OF SHEETS STA. TO STA.			FED. ROAD DIST. NO. ILLINOIS FED. AID PROJECT	