
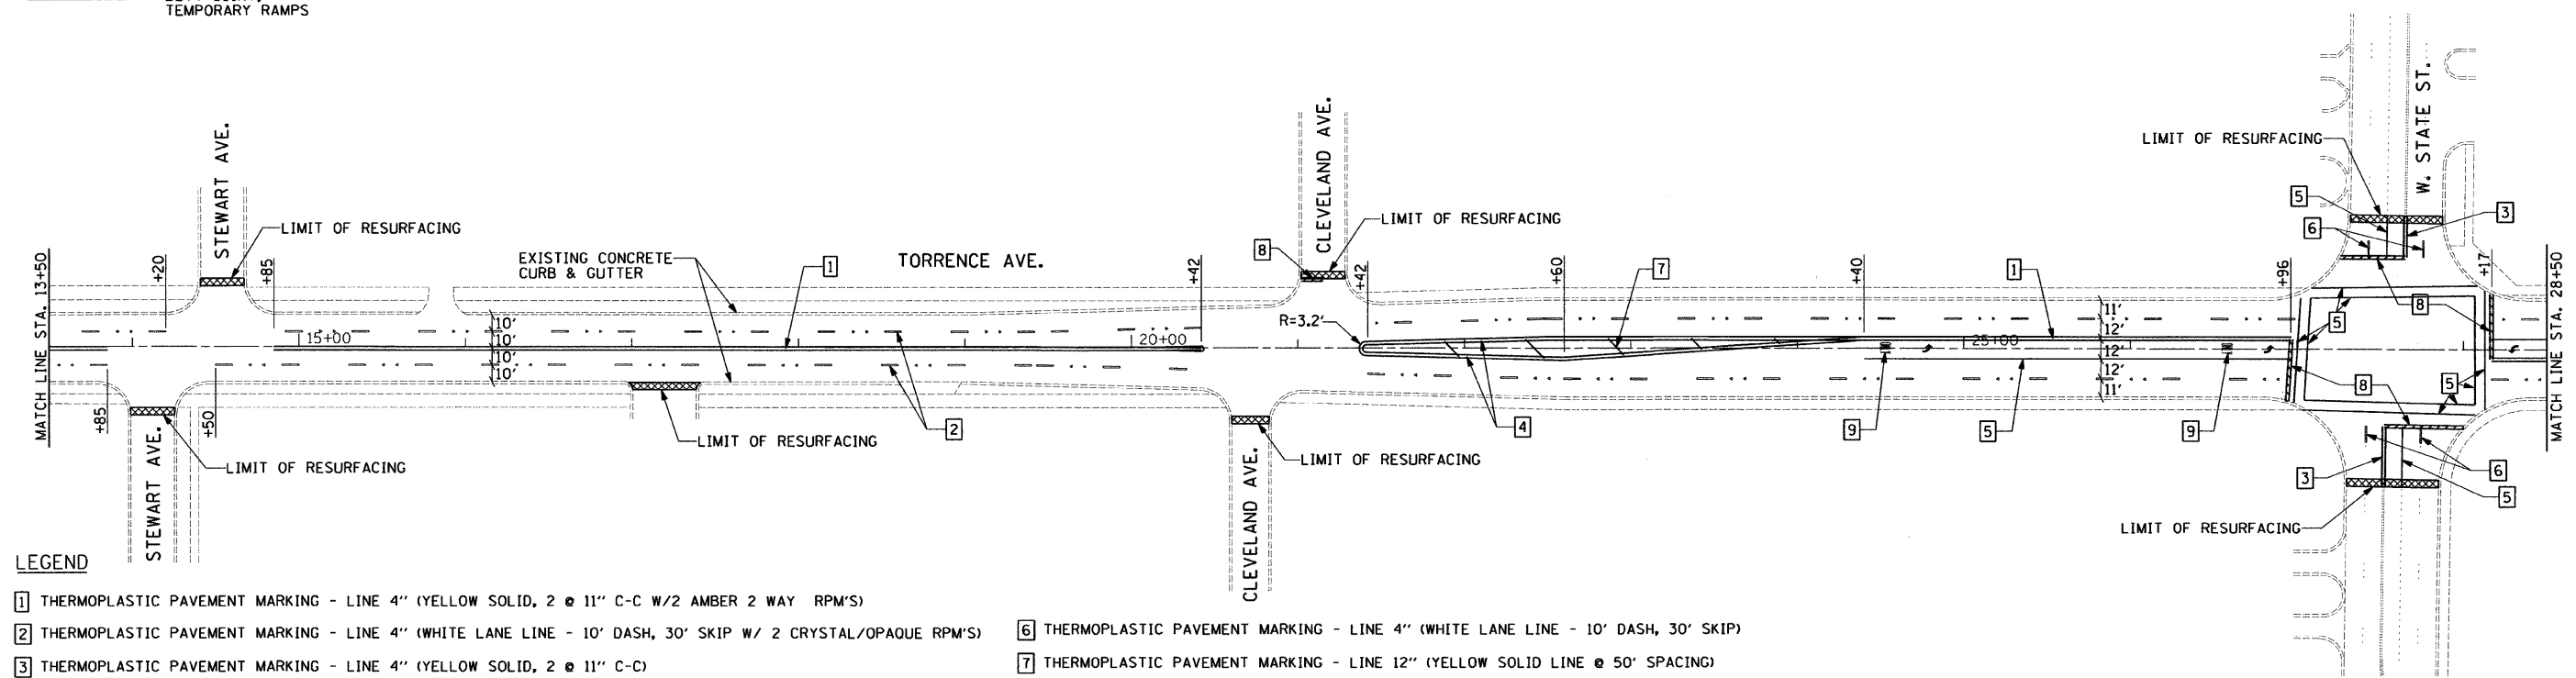


HOT-MIX ASPHALT SURFACE REMOVAL
 BUTT JOINT.
 TEMPORARY RAMPS

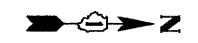

LEGEND

- 1 THERMOPLASTIC PAVEMENT MARKING - LINE 4" (YELLOW SOLID, 2 @ 11" C-C W/2 AMBER 2 WAY RPM'S)
- 2 THERMOPLASTIC PAVEMENT MARKING - LINE 4" (WHITE LANE LINE - 10' DASH, 30' SKIP W/ 2 CRYSTAL/OPAQUE RPM'S)
- 3 THERMOPLASTIC PAVEMENT MARKING - LINE 4" (YELLOW SOLID, 2 @ 11" C-C)
- 4 THERMOPLASTIC PAVEMENT MARKING - LINE 4" (YELLOW SOLID, 2 @ 11" C-C W/ 1 YELLOW RPM)
- 5 THERMOPLASTIC PAVEMENT MARKING - LINE 6" (WHITE SOLID LINE)
- 6 THERMOPLASTIC PAVEMENT MARKING - LINE 4" (WHITE LANE LINE - 10' DASH, 30' SKIP)
- 7 THERMOPLASTIC PAVEMENT MARKING - LINE 12" (YELLOW SOLID LINE @ 50' SPACING)
- 8 THERMOPLASTIC PAVEMENT MARKING - LINE 24" (WHITE STOP LINES)
- 9 THERMOPLASTIC PAVEMENT MARKING - LETTERS & SYMBOLS (TYP.)

H:\p082009\20093023-25\CAD\Site\dgn\00\0180K01-ent-plan01.dgn 3/8/2010 10:37:36 AM 3-9-1D KE

FILE NAME = *FILEL*	USER NAME = .USER.	DESIGNED - MW	REVISED -	STATE OF ILLINOIS DEPARTMENT OF TRANSPORTATION	TORRENCE AVENUE - 138th STREET TO IL 83 (SIBLEY BLVD.) ROADWAY AND PAVEMENT MARKING PLANS	F.A.P. RTE.	SECTION	COUNTY	TOTAL SHEETS	SHEET NO.	
	PLOT SCALE = 50.0000' / IN.	DRAWN - EUB	REVISED -			358	2009-135 RS	COOK	21	5	
	PLOT DATE = 3/8/2010	CHECKED - RS	REVISED -			CONTRACT NO. 60K01					
		DATE -	REVISED -			ILLINOIS FED. AID PROJECT					
					SCALE: 50	SHEET NO. 1 OF 3 SHEETS		STA. 0+00 TO STA. 28+50			