
 HOT-MIX ASPHALT SURFACE REMOVAL  
 BUTT JOINT,  
 TEMPORARY RAMPS

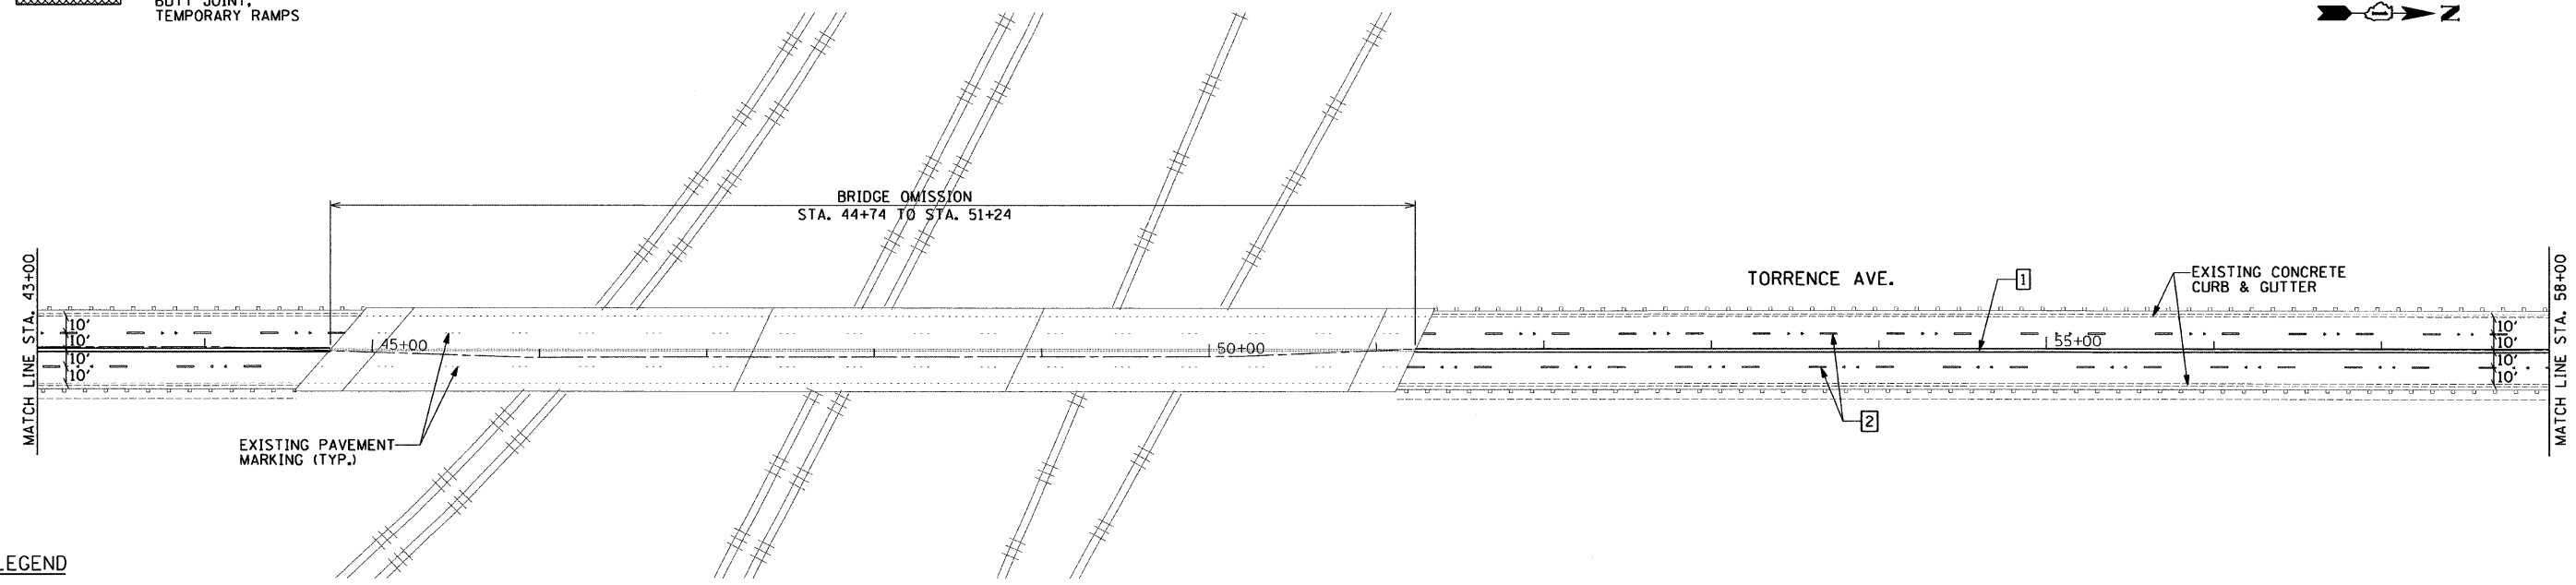

**LEGEND**

- |   |   |
|---|---|
| 1 THERMOPLASTIC PAVEMENT MARKING - LINE 4" (YELLOW SOLID, 2 @ 11" C-C W/2 AMBER 2 WAY RPM'S)                | 6 THERMOPLASTIC PAVEMENT MARKING - LINE 4" (WHITE LANE LINE - 10' DASH, 30' SKIP) |
| 2 THERMOPLASTIC PAVEMENT MARKING - LINE 4" (WHITE LANE LINE - 10' DASH, 30' SKIP W/ 2 CRYSTAL/OPAQUE RPM'S) | 7 THERMOPLASTIC PAVEMENT MARKING - LINE 12" (YELLOW SOLID LINE @ 50' SPACING)     |
| 3 THERMOPLASTIC PAVEMENT MARKING - LINE 4" (YELLOW SOLID, 2 @ 11" C-C)                                      | 8 THERMOPLASTIC PAVEMENT MARKING - LINE 24" (WHITE STOP LINES)                    |
| 4 THERMOPLASTIC PAVEMENT MARKING - LINE 4" (YELLOW SOLID, 2 @ 11" C-C W/ 1 YELLOW RPM)                      | 9 THERMOPLASTIC PAVEMENT MARKING - LETTERS & SYMBOLS (TYP.)                       |
| 5 THERMOPLASTIC PAVEMENT MARKING - LINE 6" (WHITE SOLID LINE)   |   |

H:\062009\20091021-95\CAD\Site\dgn\00\160K01-sht-plan02.dgn  
 2/10/2010 10:26:00 AM

FILE NAME =	USER NAME = .USER.	DESIGNED - MW	REVISED -	<b>STATE OF ILLINOIS DEPARTMENT OF TRANSPORTATION</b>	<b>TORRENCE AVENUE - 138th STREET TO IL 83 (SIBLEY BLVD.) ROADWAY AND PAVEMENT MARKING PLANS</b>		F.A.P. RTE.	SECTION	COUNTY	TOTAL SHEETS	SHEET NO.
#FILEL#	DRAWN - EUB	REVISED -	358				2009-135 RS	COOK	21	6	
PLDT SCALE = 50.0000' / IN.	CHECKED - RS	REVISED -	CONTRACT NO. 60K01								
PLDT DATE = 2/10/2010	DATE -	REVISED -	ILLINOIS FED. AID PROJECT								
				SCALE: 50	SHEET NO. 2 OF 3 SHEETS	STA. 28+50 TO STA. 58+00					