


MILLING AND RESURFACING AT BRIDGE
SN 019-0032 STA. 357+63.72

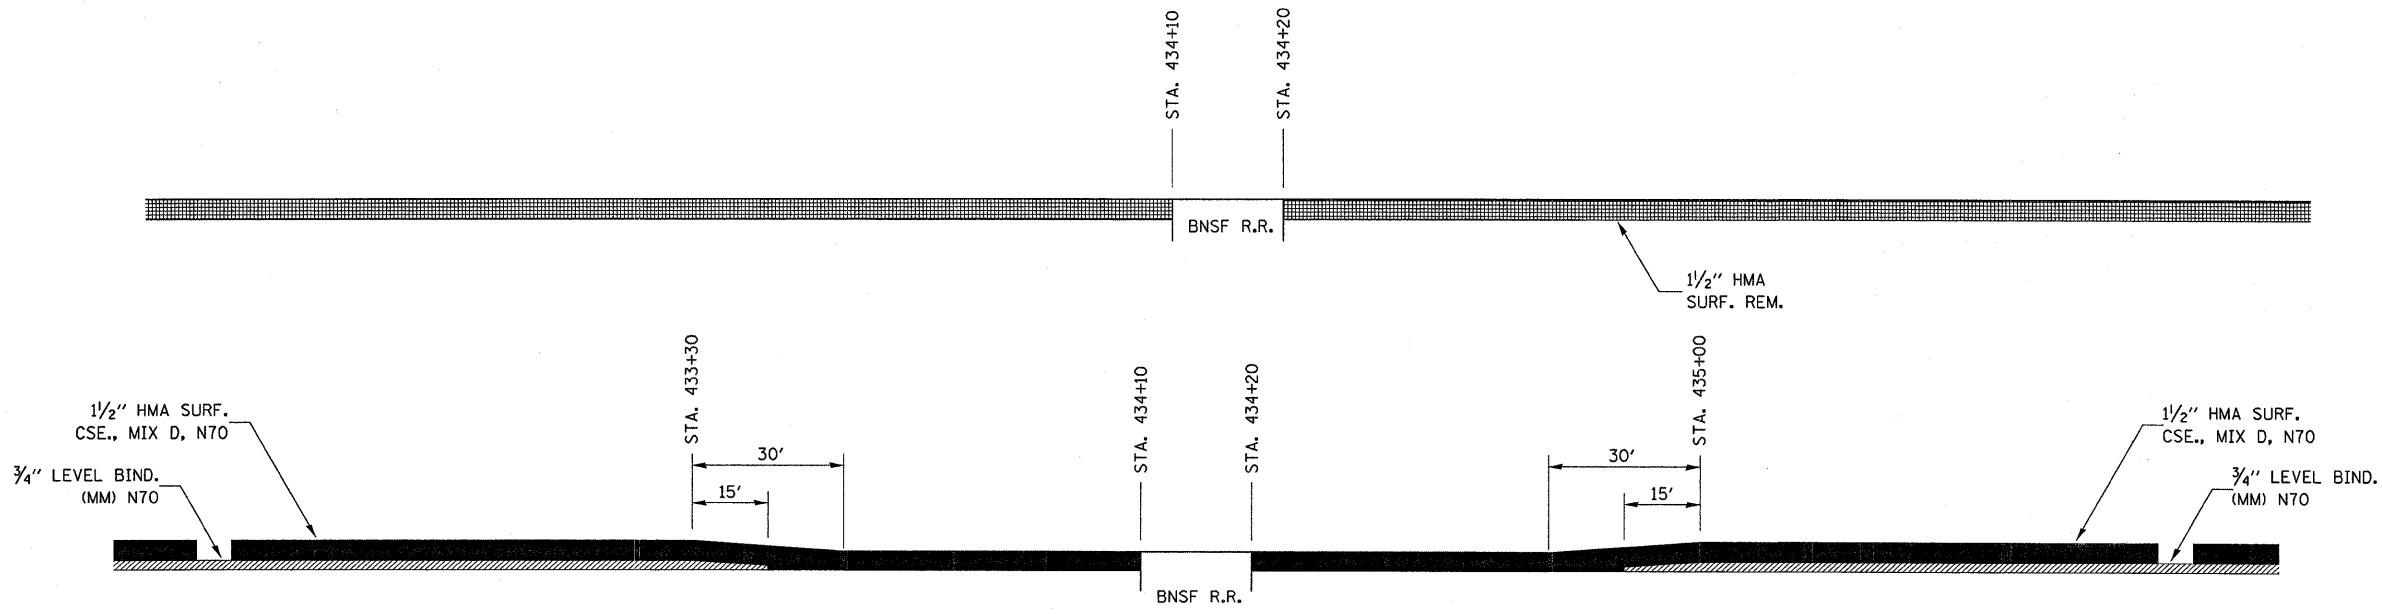

MILLING AND RESURFACING AT RAILROAD
STA. 434+15

FILE NAME = c:\pwork\pwork\DOT\CORCORAN\M\66836\66836.dgn	USER NAME = corcoranlm	DESIGNED -	REVISED -	STATE OF ILLINOIS DEPARTMENT OF TRANSPORTATION	DETAILS			F.A.P. RTE.	SECTION	COUNTY	TOTAL SHEETS	SHEET NO.
	PLOT SCALE = 50.0000' / IN.	CHECKED -	REVISED -					573	(116)RS-2	DEKALB	11	9
PLOT DATE = Feb 04, 2010 - 01:46:09 PM	DATE -	REVISED -	REVISED -	SCALE:	SHEET NO.	OF	SHEETS	STA.	TO STA.	CONTRACT NO. 66836		
										FED. ROAD DIST. NO. ILLINOIS FED. AID PROJECT		