
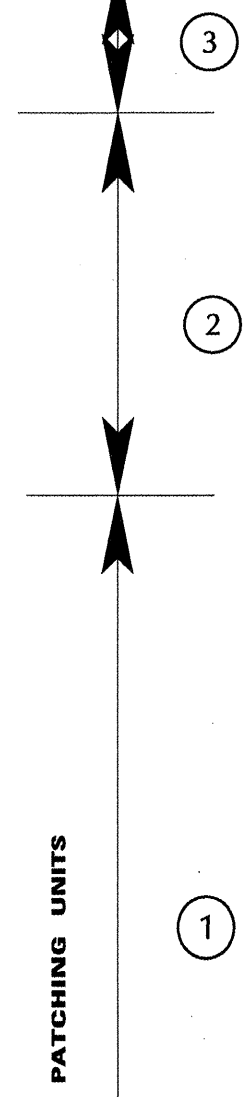
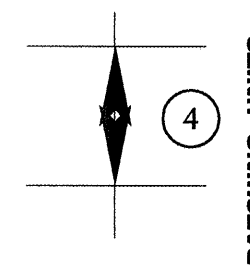


F.A.P. RTE.	SECTION	COUNTY	TOTAL SHEETS	SHEET NO.
22	48RS-2	PEORIA KNOX	26	11

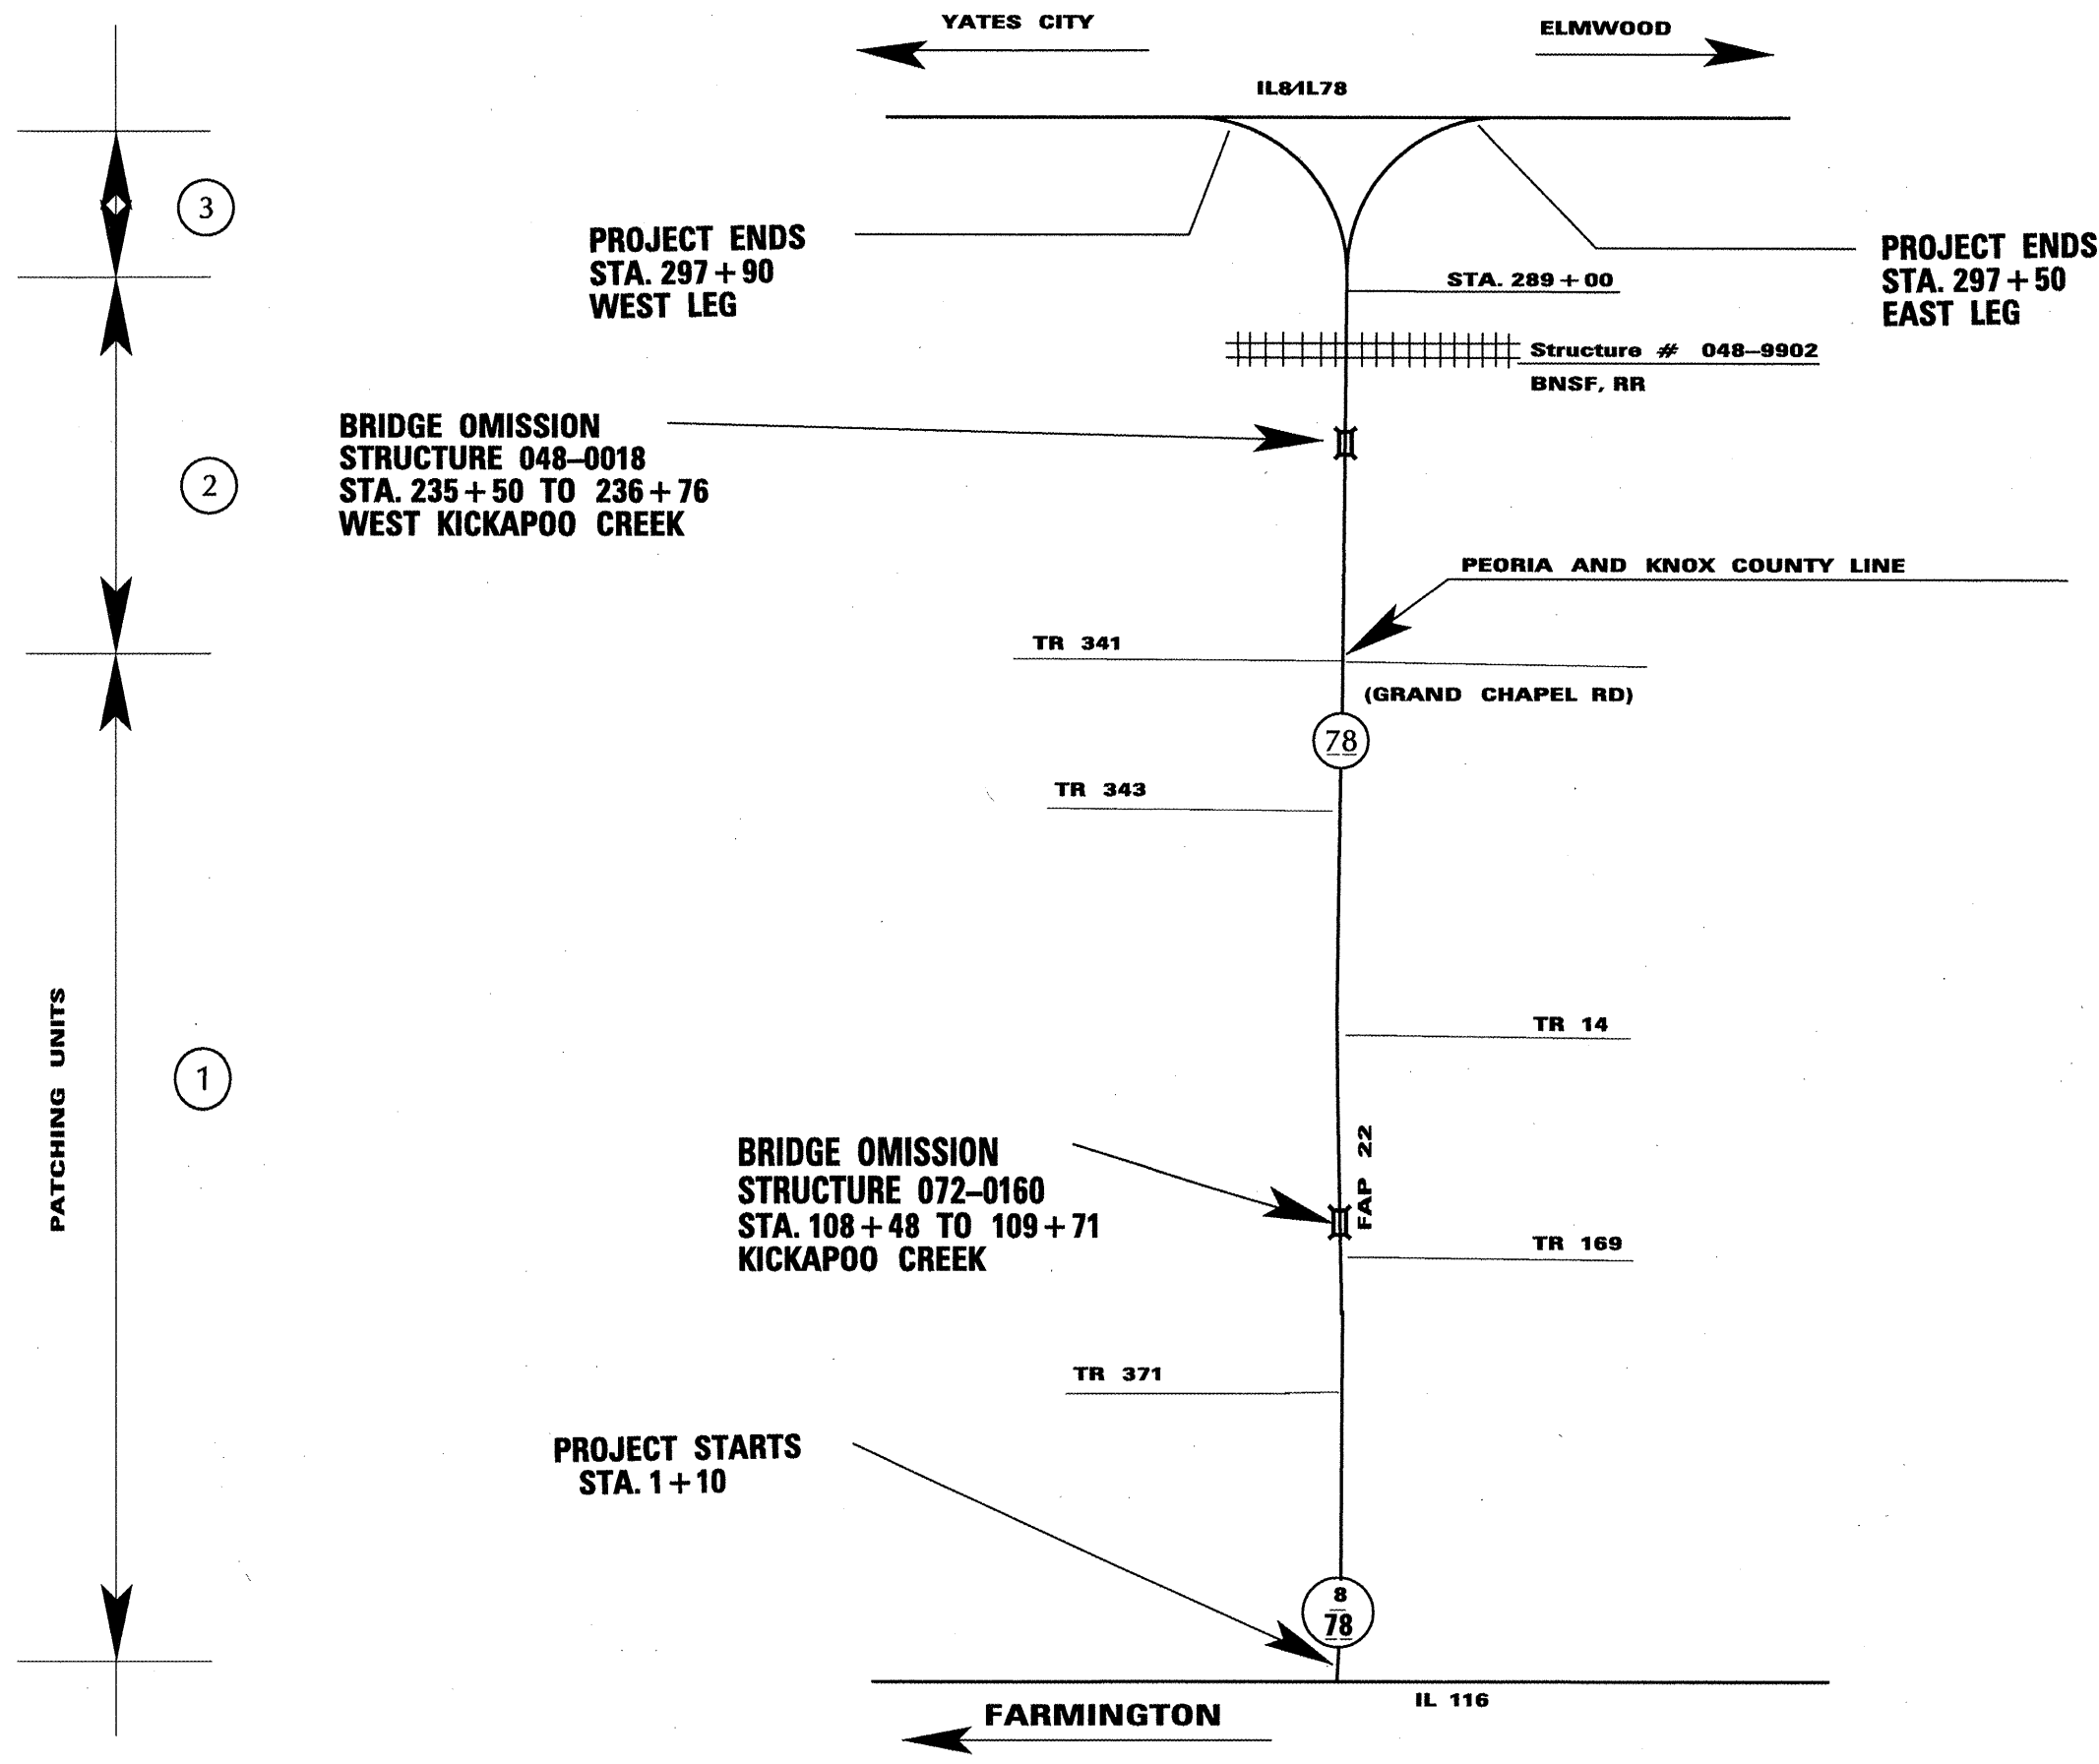

ILLINOIS DEPARTMENT OF TRANSPORTATION

LINE DIAGRAM
IL 78 (FAP 22)

DATE _____ DRAWN BY _____ CHECKED BY _____