


F.A.P. RTE.	SECTION	COUNTY	TOTAL SHEETS	SHEET NO.
22	48RS-2	PEORIA KNOX	26	13

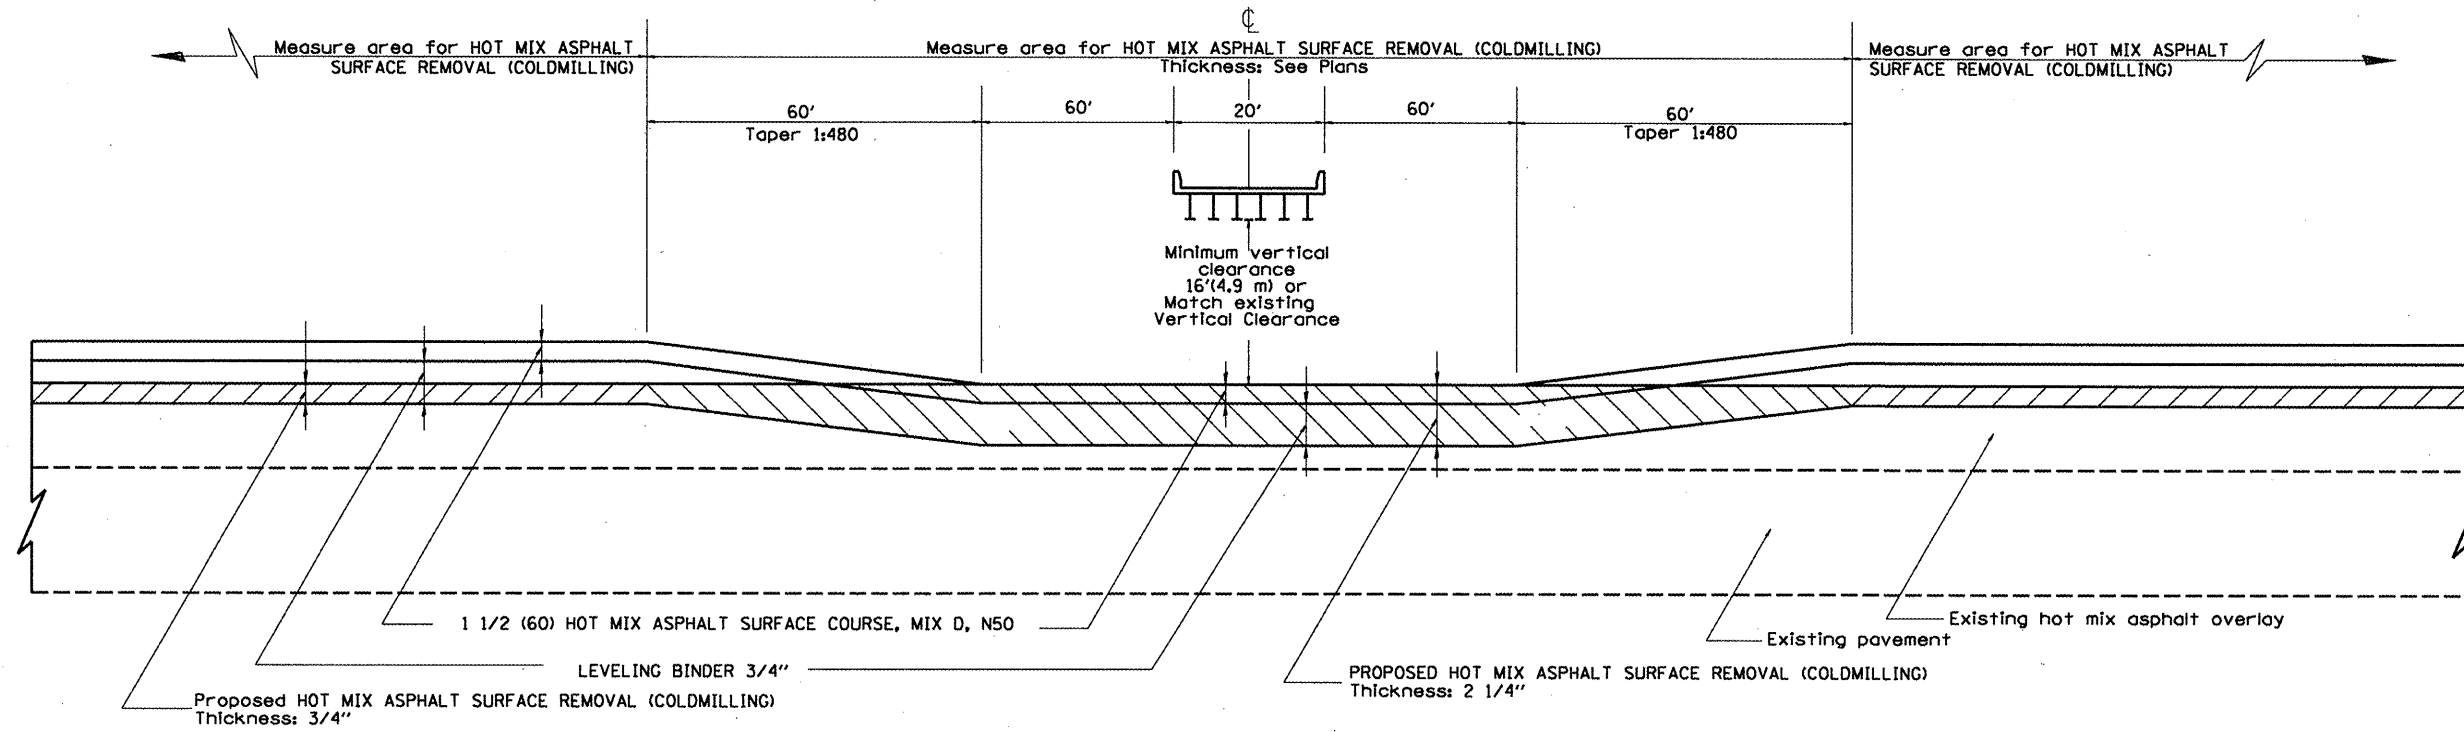

WITH HOT MIX ASPHALT SURFACE REMOVAL (COLD MILLING)

RAILROAD STRUCTURE
STA. 280+55 TO 283+15

RAILROAD STRUCTURE
MILLING DETAIL