


F.A.P. RTE.	SECTION	COUNTY	TOTAL SHEETS	SHEET NO.
22	48RS-2	PEORIA KNOX	26	14

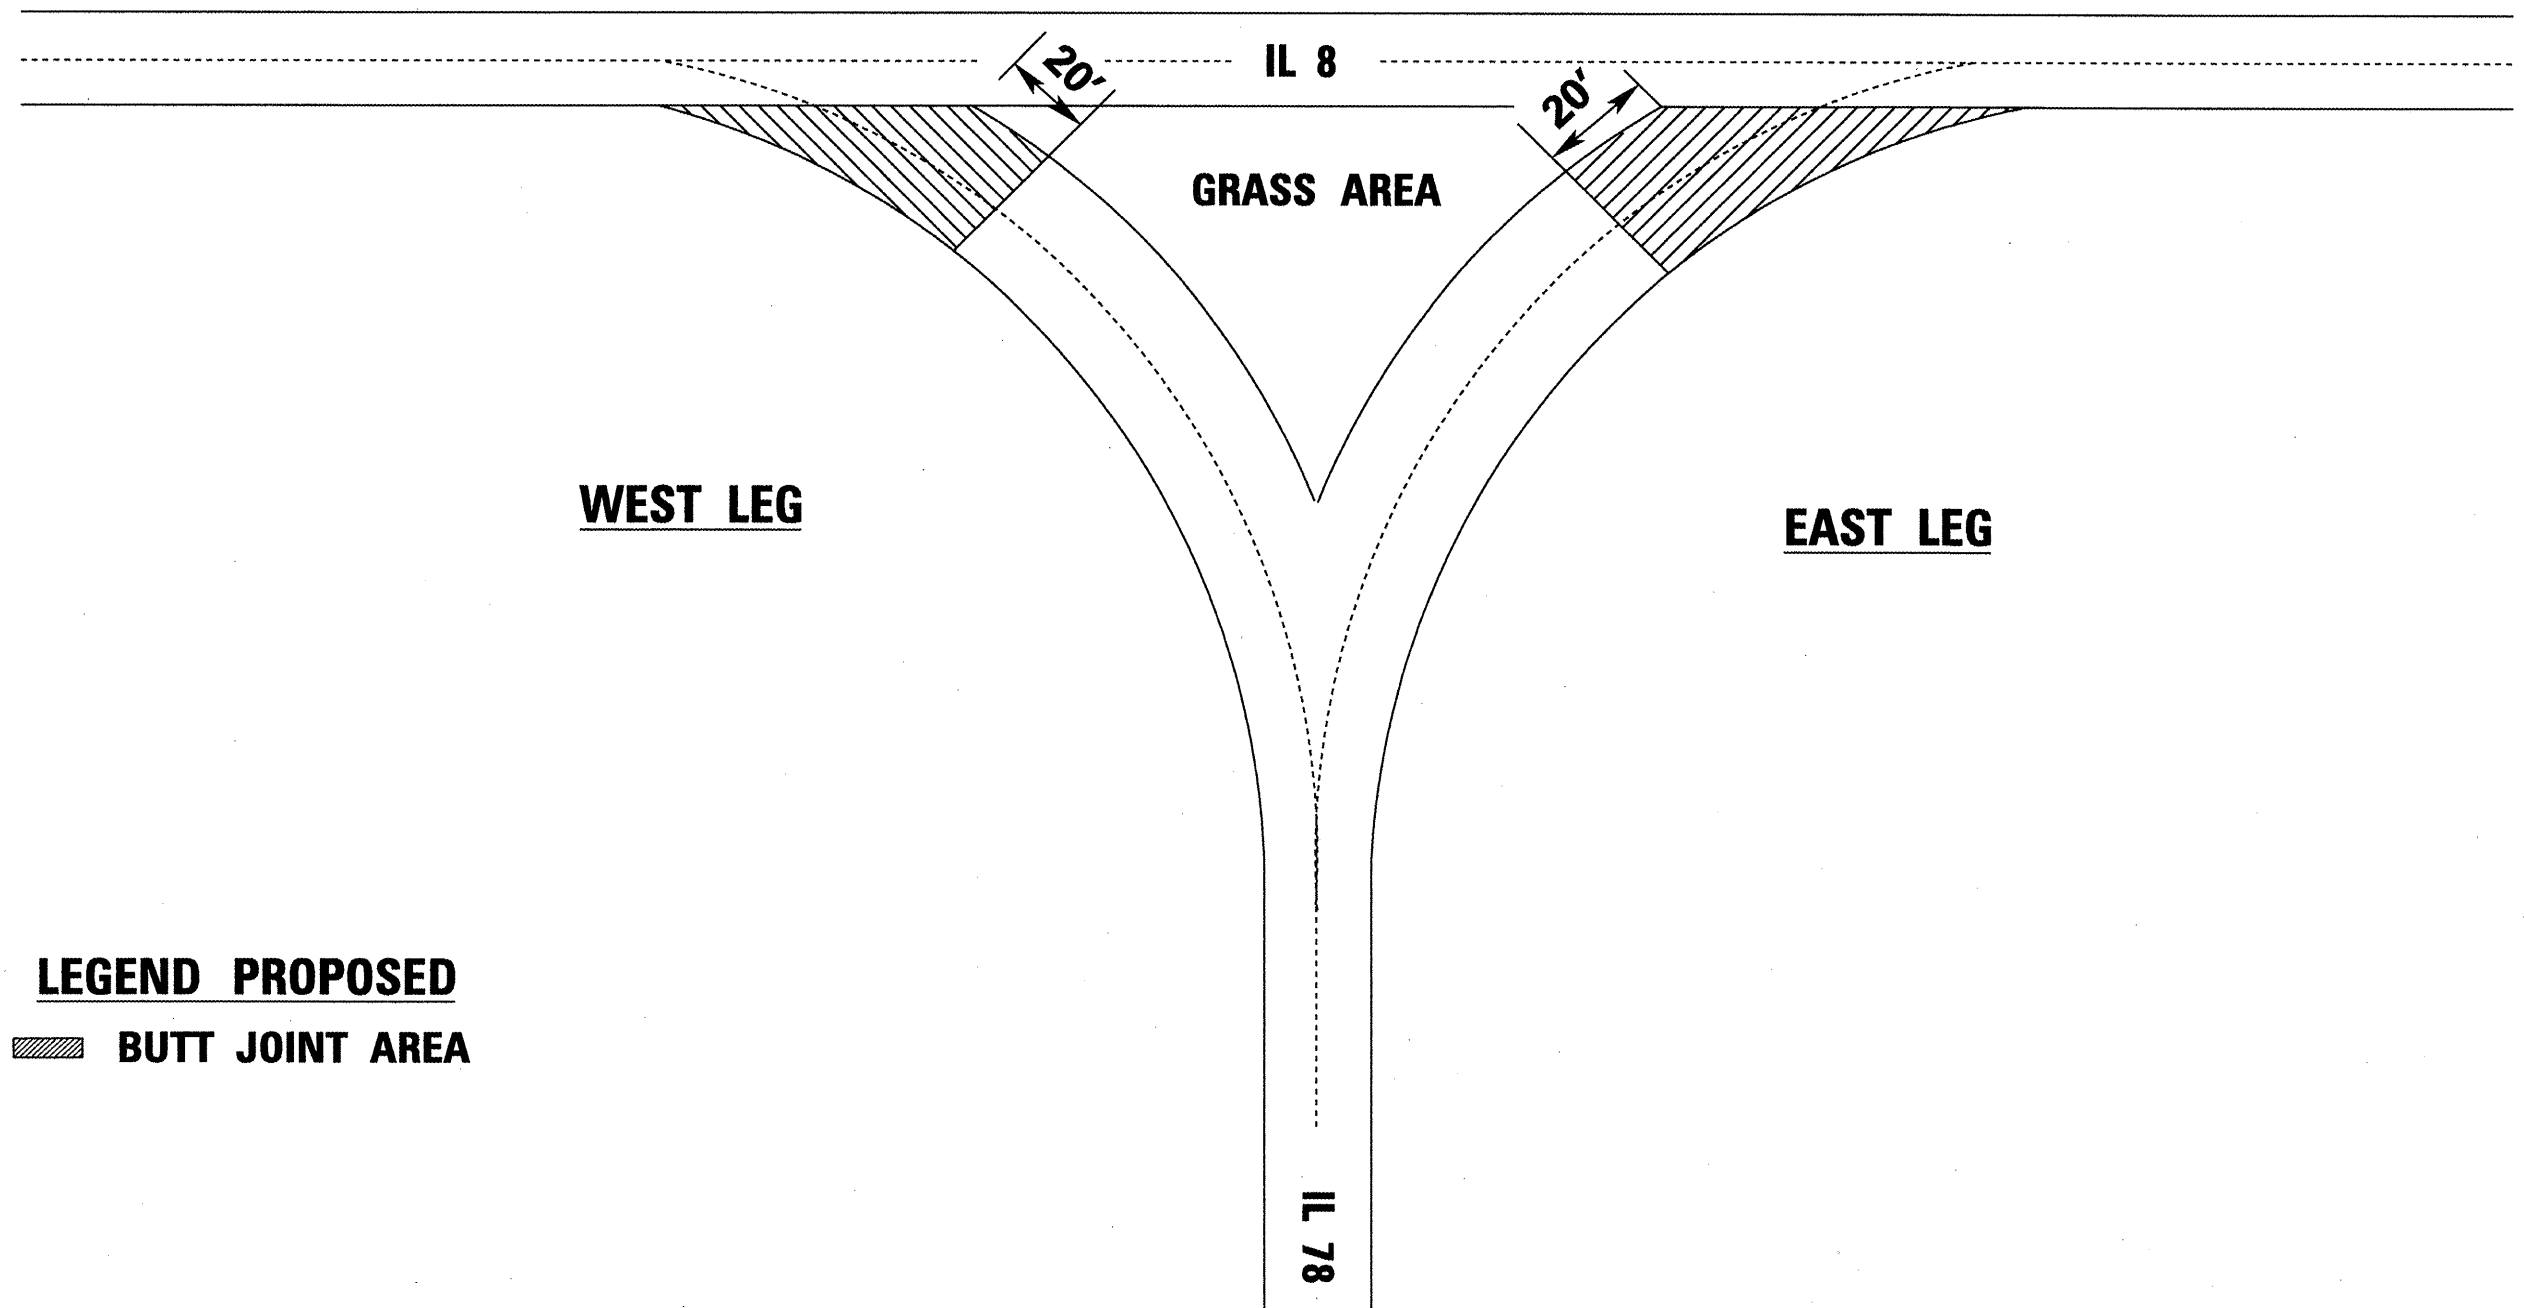

LEGEND PROPOSED
 BUTT JOINT AREA

REVISIONS	
NAME	DATE

ILLINOIS DEPARTMENT OF TRANSPORTATION
 GORE DETAIL
 IL 78 (FAP 22)
 DRAWN BY _____
 CHECKED BY _____
 DATE _____