



EXIST. CURVE C3
 PI STA. = 164+61.07
 $\Delta = 60^\circ 58' 57''$ (LT)
 $D = 2^\circ 00' 00''$
 $R = 2,864.79'$
 $T = 1,686.90'$
 $L = 3,049.12'$
 $E = 459.76'$
 EX & PR S.E. = 6.0% (70 MPH DESIGN)
 T.R. = 38.60'
 S.E. RUN = 270.00'
 P.C. STA. = 147+74.17
 P.T. STA. = 178+23.29
 S.E. ATTAINED:
 STA 145+55.57 TO STA 148+64.17
 STA 177+33.29 TO STA 180+41.89

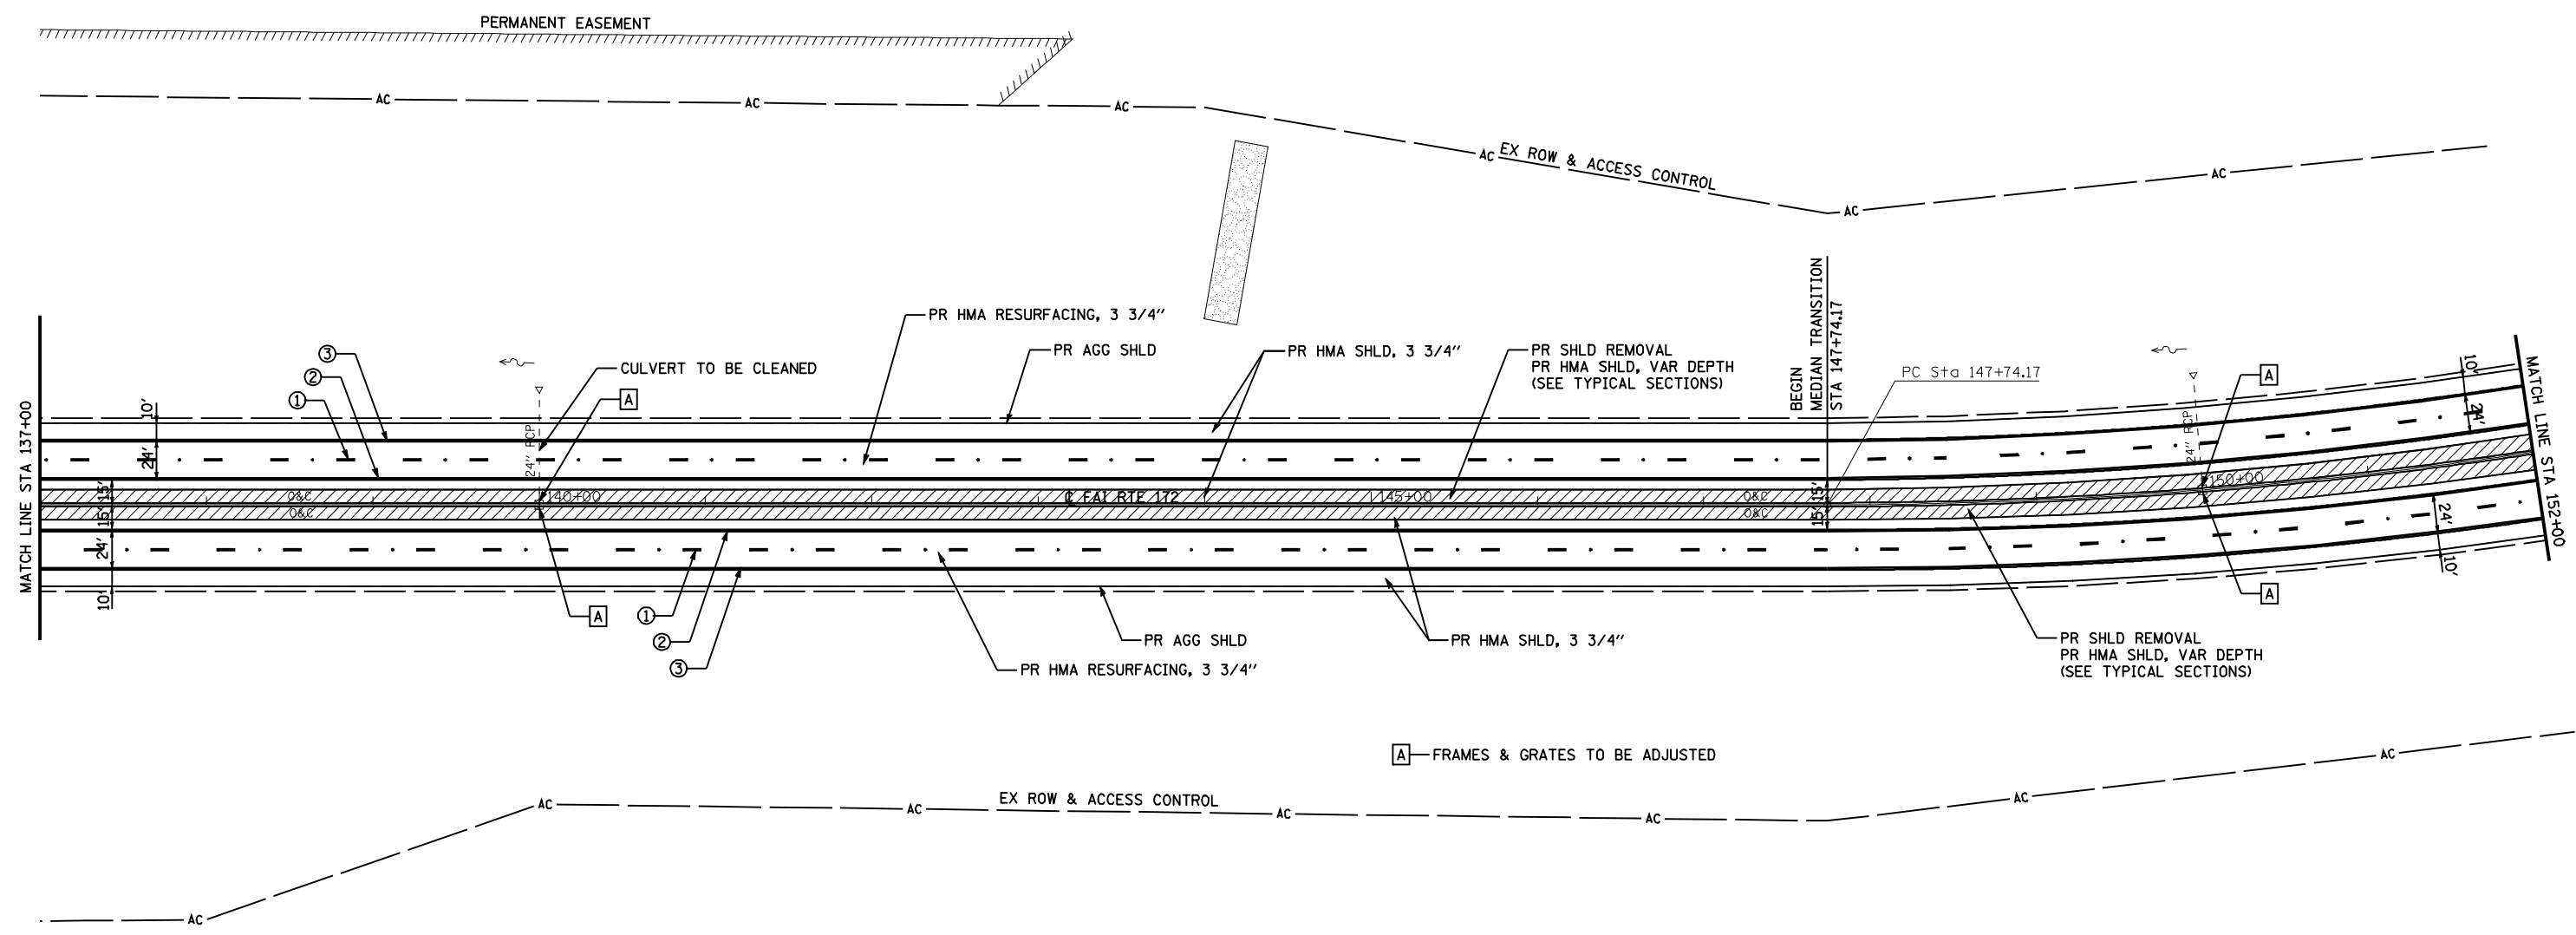

PAVEMENT MARKIN LEGEND

- ① PR PREFORMED PLASTIC PAVEMENT MARKING, TYPE B (INLAID), LINE 5" (30' SKIP, 10' DASH WHITE)
- ② PR URETHANE PAVEMENT MARKING, LINE 5" (SOLID YELLOW)
- ③ PR URETHANE PAVEMENT MARKING, LINE 5" (SOLID WHITE)
- ④ PR URETHANE PAVEMENT MARKING, LINE 6" (SOLID WHITE)
- ⑤ PR PREFORMED PLASTIC PAVEMENT MARKING, TYPE B (INLAID), LINE 6" (6' SKIP, 2' DASH WHITE)
- ⑥ PR PREFORMED PLASTIC PAVEMENT MARKING, TYPE B (INLAID), LINE 8" (SOLID WHITE)
- ⑦ PR PREFORMED PLASTIC PAVEMENT MARKING, TYPE B (INLAID), LINE 12" (SOLID WHITE)
- ⑧ PR PREFORMED PLASTIC PAVEMENT MARKING, TYPE B (INLAID), LINE 12" (SOLID YELLOW)
- ⑨ PR PREFORMED PLASTIC PAVEMENT MARKING, TYPE B (INLAID), LINE 24" (SOLID WHITE)
- ⑩ PR PREFORMED PLASTIC PAVEMENT MARKING, TYPE B (INLAID), LETTERS AND SYMBOLS (SOLID WHITE)
- ▷ PR RAISED REFLECTIVE PAVEMENT MARKERS, ONE-WAY CRYSTAL
- ◀ PR RAISED REFLECTIVE PAVEMENT MARKERS, ONE-WAY AMBER
- ◆ PR RAISED REFLECTIVE PAVEMENT MARKERS, TWO-WAY AMBER

[A] — FRAMES & GRATES TO BE ADJUSTED

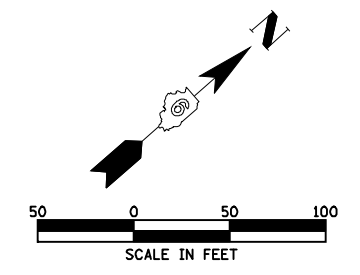

FILE NAME =	USER NAME = laughlinr1	DESIGNED -	REVISED -	STATE OF ILLINOIS DEPARTMENT OF TRANSPORTATION	FAI RTE 172 PLAN			F.A.I RTE.	SECTION	COUNTY	TOTAL SHEETS	SHEET NO.	
es:\pwwork\pwidot\LAUGHLINRL\0182983\049_Plan.dgn		DRAWN -	REVISED -		SCALE: 1"=50'	SHEET NO. 11 OF 52 SHEETS	STA. 137+00	TO STA. 152+00	172	1-(1,2,3,4,5)RS	ADAMS	165	49
		CHECKED -	REVISED -		CONTRACT NO. 72A09								
		DATE -	REVISED -		FED. ROAD DIST. NO. ILLINOIS FED. AID PROJECT								