



EXIST. CURVE C4
 PI STA. = 201+99.49
 $\Delta = 21^\circ 20' 07''$ (RT)
 $D = 1^\circ 00' 00''$
 $R = 5,729.57'$
 $T = 1,079.27'$
 $L = 2,133.54'$
 $E = 100.76'$
 EX & PR S.E. = 4.2% (70 MPH DESIGN)
 T.R. = 41.10'
 S.E. RUN = 189.00'
 P.C. STA. = 191+20.22
 P.T. STA. = 212+53.76
 S.E. ATTAINED:
 STA 189+53.12 TO STA 191+83.22
 STA 211+90.76 TO STA 214+20.86

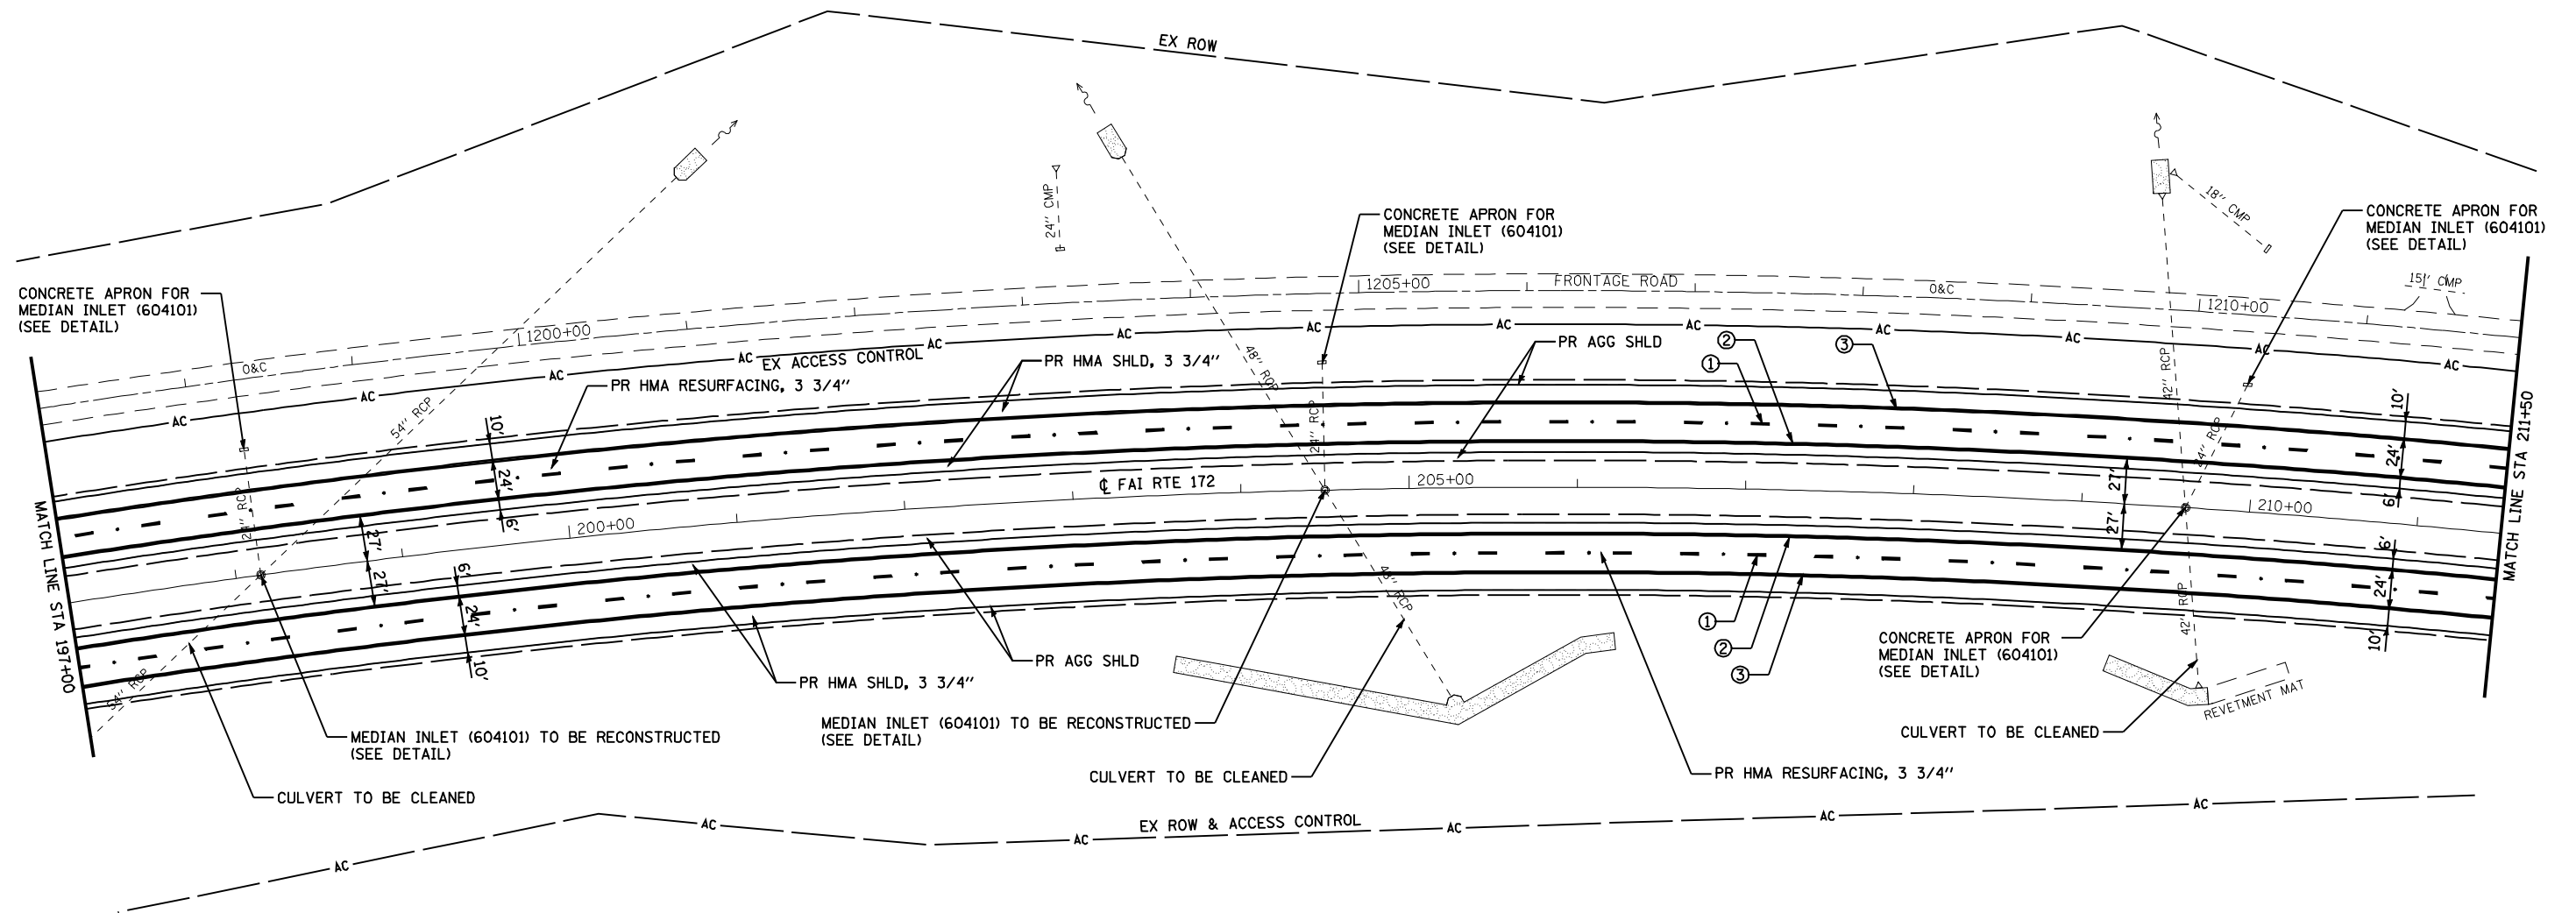

PAVEMENT MARKIN LEGEND

- ① PR PREFORMED PLASTIC PAVEMENT MARKING, TYPE B (INLAID), LINE 5" (30' SKIP, 10' DASH WHITE)
- ② PR URETHANE PAVEMENT MARKING, LINE 5" (SOLID YELLOW)
- ③ PR URETHANE PAVEMENT MARKING, LINE 5" (SOLID WHITE)
- ④ PR URETHANE PAVEMENT MARKING, LINE 6" (SOLID WHITE)
- ⑤ PR PREFORMED PLASTIC PAVEMENT MARKING, TYPE B (INLAID), LINE 6" (6' SKIP, 2' DASH WHITE)
- ⑥ PR PREFORMED PLASTIC PAVEMENT MARKING, TYPE B (INLAID), LINE 8" (SOLID WHITE)
- ⑦ PR PREFORMED PLASTIC PAVEMENT MARKING, TYPE B (INLAID), LINE 12" (SOLID WHITE)
- ⑧ PR PREFORMED PLASTIC PAVEMENT MARKING, TYPE B (INLAID), LINE 12" (SOLID YELLOW)
- ⑨ PR PREFORMED PLASTIC PAVEMENT MARKING, TYPE B (INLAID), LINE 24" (SOLID WHITE)
- ⑩ PR PREFORMED PLASTIC PAVEMENT MARKING, TYPE B (INLAID), LETTERS AND SYMBOLS (SOLID WHITE)
- ▷ PR RAISED REFLECTIVE PAVEMENT MARKERS, ONE-WAY CRYSTAL
- ▶ PR RAISED REFLECTIVE PAVEMENT MARKERS, ONE-WAY AMBER
- ◆ PR RAISED REFLECTIVE PAVEMENT MARKERS, TWO-WAY AMBER

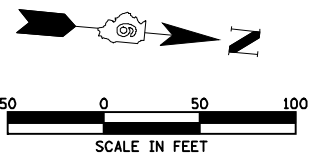

FILE NAME =	USER NAME = laughlinr1	DESIGNED -	REVISED -	STATE OF ILLINOIS DEPARTMENT OF TRANSPORTATION	FAI RTE 172 PLAN			F.A.I. RTE.	SECTION	COUNTY	TOTAL SHEETS	SHEET NO.
es:\pwwork\pwwid001\LAUGHLINRL\0182983\053_Plan.dgn		DRAWN -	REVISED -		172	1-(1,2,3,4,5)RS	ADAMS	165	53	CONTRACT NO. 72A09		
	PLOT SCALE = 100.0000' / IN.	CHECKED -	REVISED -		SCALE: 1"=50'	SHEET NO. 15 OF 52 SHEETS	STA. 197+00	TO STA. 211+50	FED. ROAD DIST. NO.	ILLINOIS FED. AID PROJECT		
	PLOT DATE = Feb-01-2010 09:35:41AM	DATE -	REVISED -									