
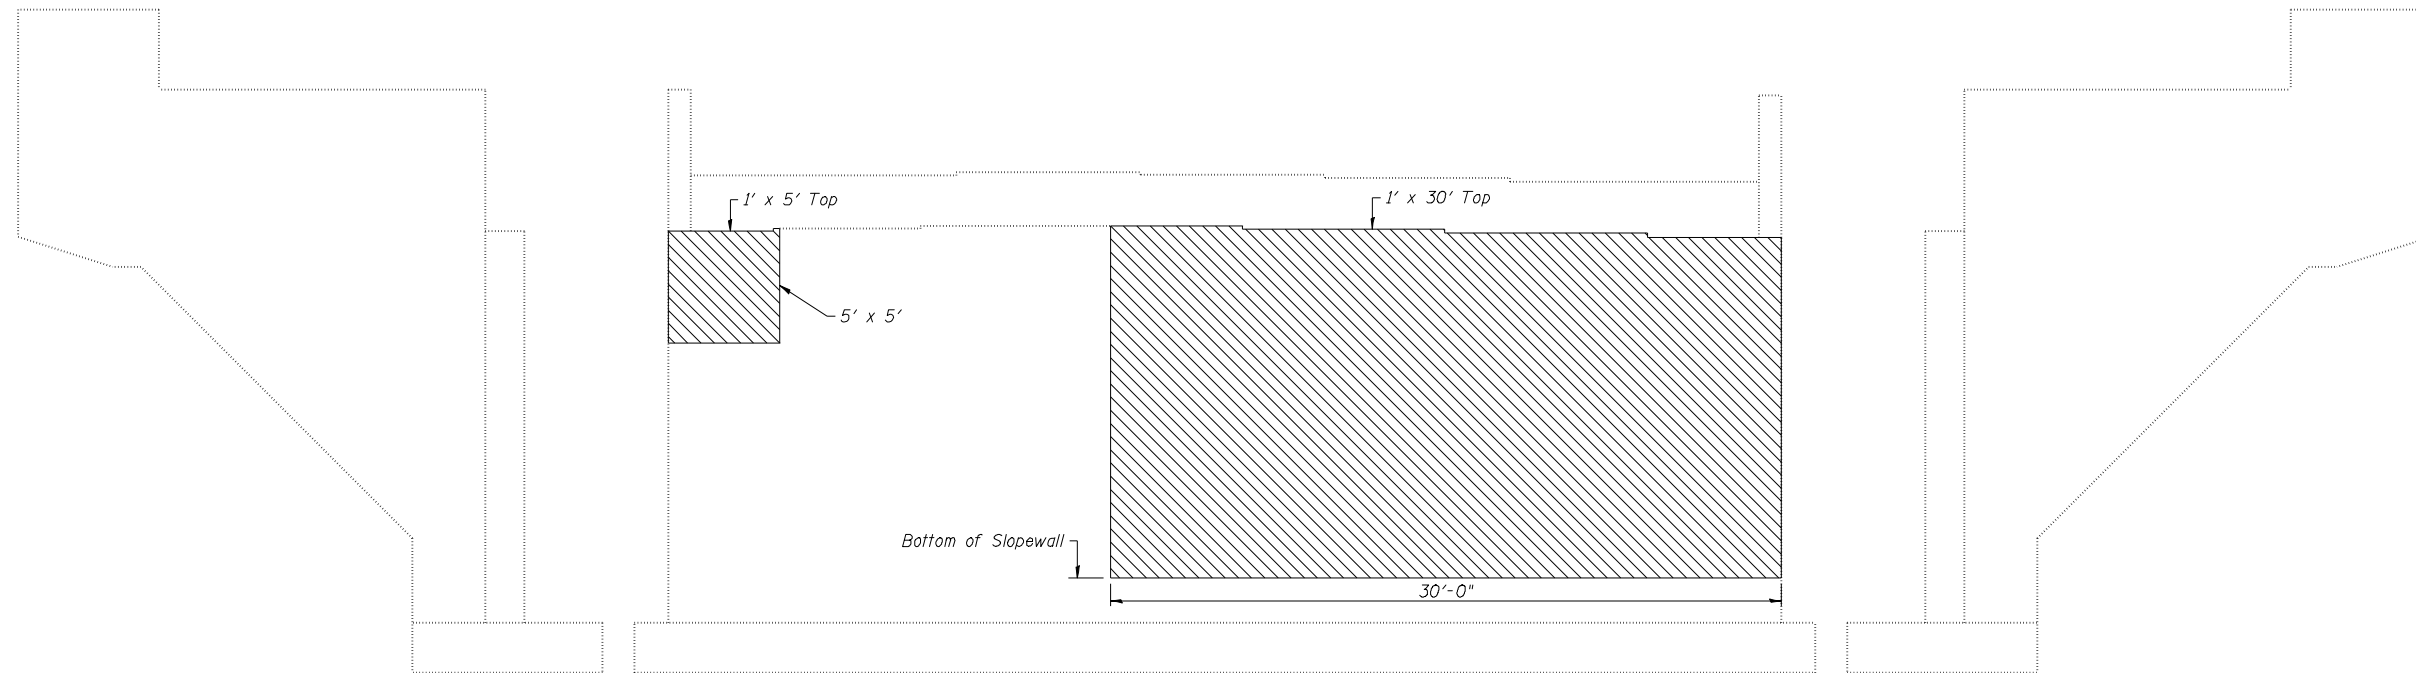


**ABUTMENT ELEVATION**  
(East Abutment SN 001-0064)

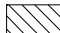

**ABUTMENT ELEVATION**  
(West Abutment SN 001-0064)

 Structural Repair of Concrete  
(Depth Equal to or Less than 5 Inches) - 661 SQ. FT.

**ABUTMENT REPAIR DETAILS**  
**FAI 172 OVER IL 57**  
**SN 001-0064 & 0065**

DESIGNED	KTH
CHECKED	ADL
DRAWN	KTH
CHECKED	ADL

**KLINGNER & ASSOCIATES, P.C.**  
Engineers - Architects - Surveyors  
 150 North 21st Street, Barrington, IL 60010  
 4300 Park Forest Road, Homewood, IL 60431  
 400 N. Oak Street, Suite 100, Burlington, IL 60109  
 111 North Prairie Street, Oakbrook, IL 60151  
 Phone: (815) 221-3210, (815) 221-3883, (815) 753-9536, (815) 752-3885, (630) 942-4842, (630) 941-3101  
 Fax: (815) 221-3882, (815) 752-3886, (630) 942-4842, (630) 941-3101  
 www.klingner.com  
 STATE OF ILLINOIS DESIGN FIRM # 1842738

SHEET NO. 16	F.A. RTE.	SECTION	COUNTY	TOTAL SHEETS	SHEET NO.
	172	1-3HB	ADAMS	165	117
17 SHEETS	CONTRACT NO. 72A09				
FED. ROAD DIST. NO.		ILLINOIS FED. AID PROJECT			