



ABUTMENT ELEVATION
(East Abutment SN 001-0065)

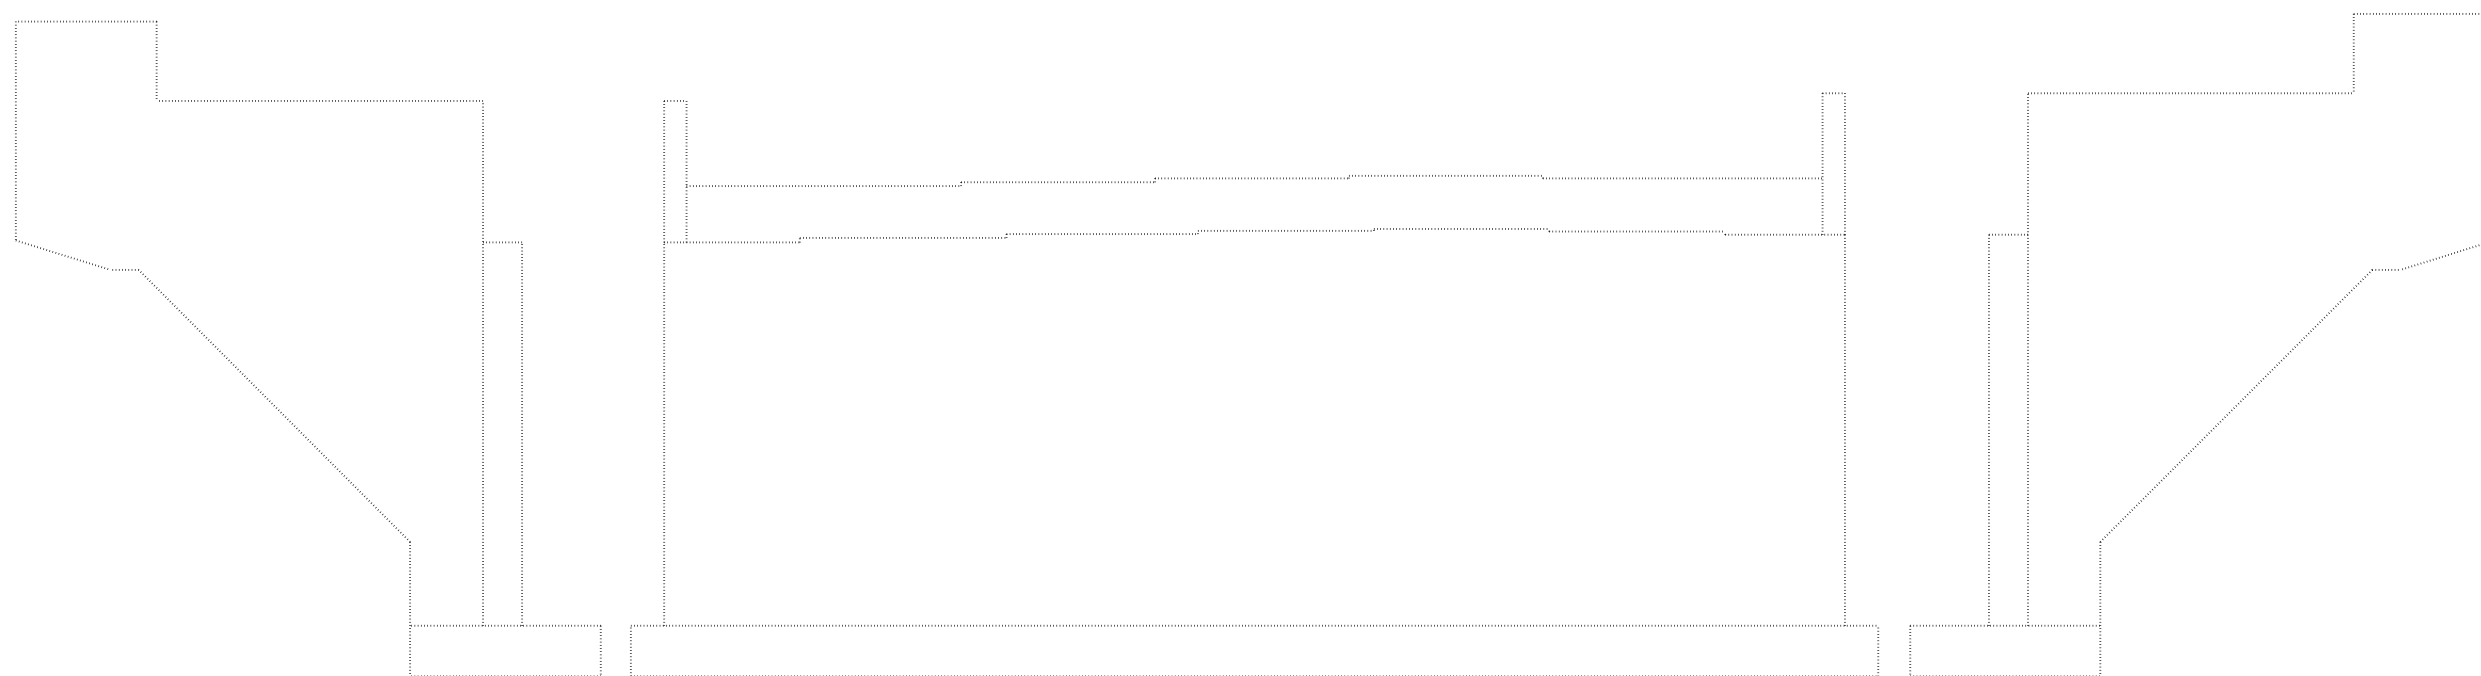

ABUTMENT ELEVATION
(West Abutment SN 001-0065)

 Structural Repair of Concrete
(Depth Equal to or Less than 5 Inches) - 195 SQ. FT.

ABUTMENT REPAIR DETAILS
FAI 172 OVER IL 57
SN 001-0064 & 0065

DESIGNED	KTH
CHECKED	ADL
DRAWN	KTH
CHECKED	ADL

KLINGNER & ASSOCIATES, P.C.
Engineers - Architects - Surveyors
 150 North 21st Street, Barrington, IL 60010
 4300 Paces Green, Hunt Valley, MD 21084
 400 N. Ash Street, Suite 100, Burlington, IL 60109
 111 North Prairie Street, Galesburg, IL 62541
 Internet Address: www.klingner.com
 Ph: (630) 221-3570 - Fax: (630) 221-3883
 Ph: (410) 753-8828 - Fax: (410) 753-8822
 Ph: (618) 753-8536 - Fax: (618) 752-3885
 Ph: (309) 342-4842 - Fax: (309) 342-3788
 STATE OF ILLINOIS DESIGN FIRM # 1842738

SHEET NO. 17	F.A. RTE.	SECTION	COUNTY	TOTAL SHEETS	SHEET NO.
	172	1-3HB	ADAMS	165	118
17 SHEETS	CONTRACT NO. 72A09				
FED. ROAD DIST. NO.		ILLINOIS FED. AID PROJECT			