


**EXISTING CROSS SECTION**  
 (Looking South SN 001-0055)  
 (Looking North SN 001-0056)

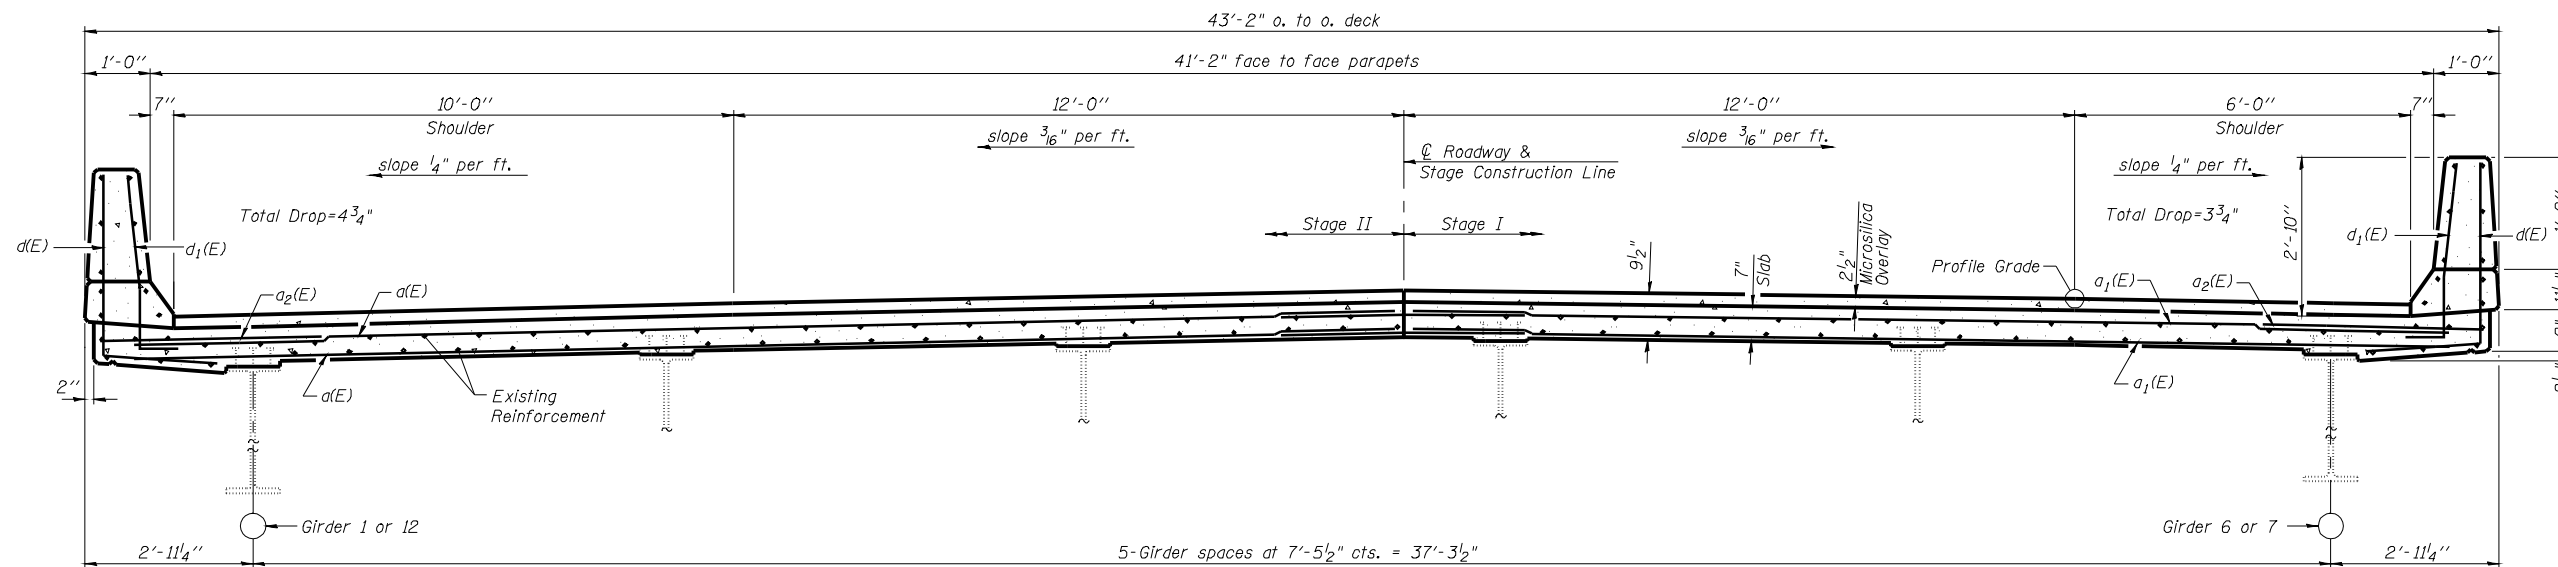

**CROSS SECTION**  
 (Looking South SN 001-0055)  
 (Looking North SN 001-0056)

DESIGNED	KTH
CHECKED	ADL
DRAWN	KTH
CHECKED	ADL

**KLINGNER & ASSOCIATES, P.C.**  
 Engineers • Architects • Surveyors  
 150 North 21st Street, Barrington, IL 60010-3233  
 4300 Park Forest Road, Park Forest, IL 60466  
 400 N. Ash Street, Suite 100, Burlington, IL 60108  
 111 West 1st Street, Galena, IL 60131  
 Internet: Address: www.klingner.com  
 Ph: (815) 221-3570 Fax: (815) 221-3883  
 Ph: (815) 221-3888 Fax: (815) 221-3882  
 Ph: (815) 753-9536 Fax: (815) 752-3885  
 Ph: (815) 942-4842 Fax: (815) 942-3788

STATE OF ILLINOIS DESIGN FIRM # 1842738

**SUPERSTRUCTURE DETAILS**  
**FAI 172 OVER BURTON CREEK**  
**SN 001-0055 & 0056**

SHEET NO. 4 16 SHEETS	F.A. RTE.	SECTION	COUNTY	TOTAL SHEETS	SHEET NO.
	172	1-4B	ADAMS	165	122
FED. ROAD DIST. NO.			ILLINOIS FED. AID PROJECT		
CONTRACT NO. 72A09					